




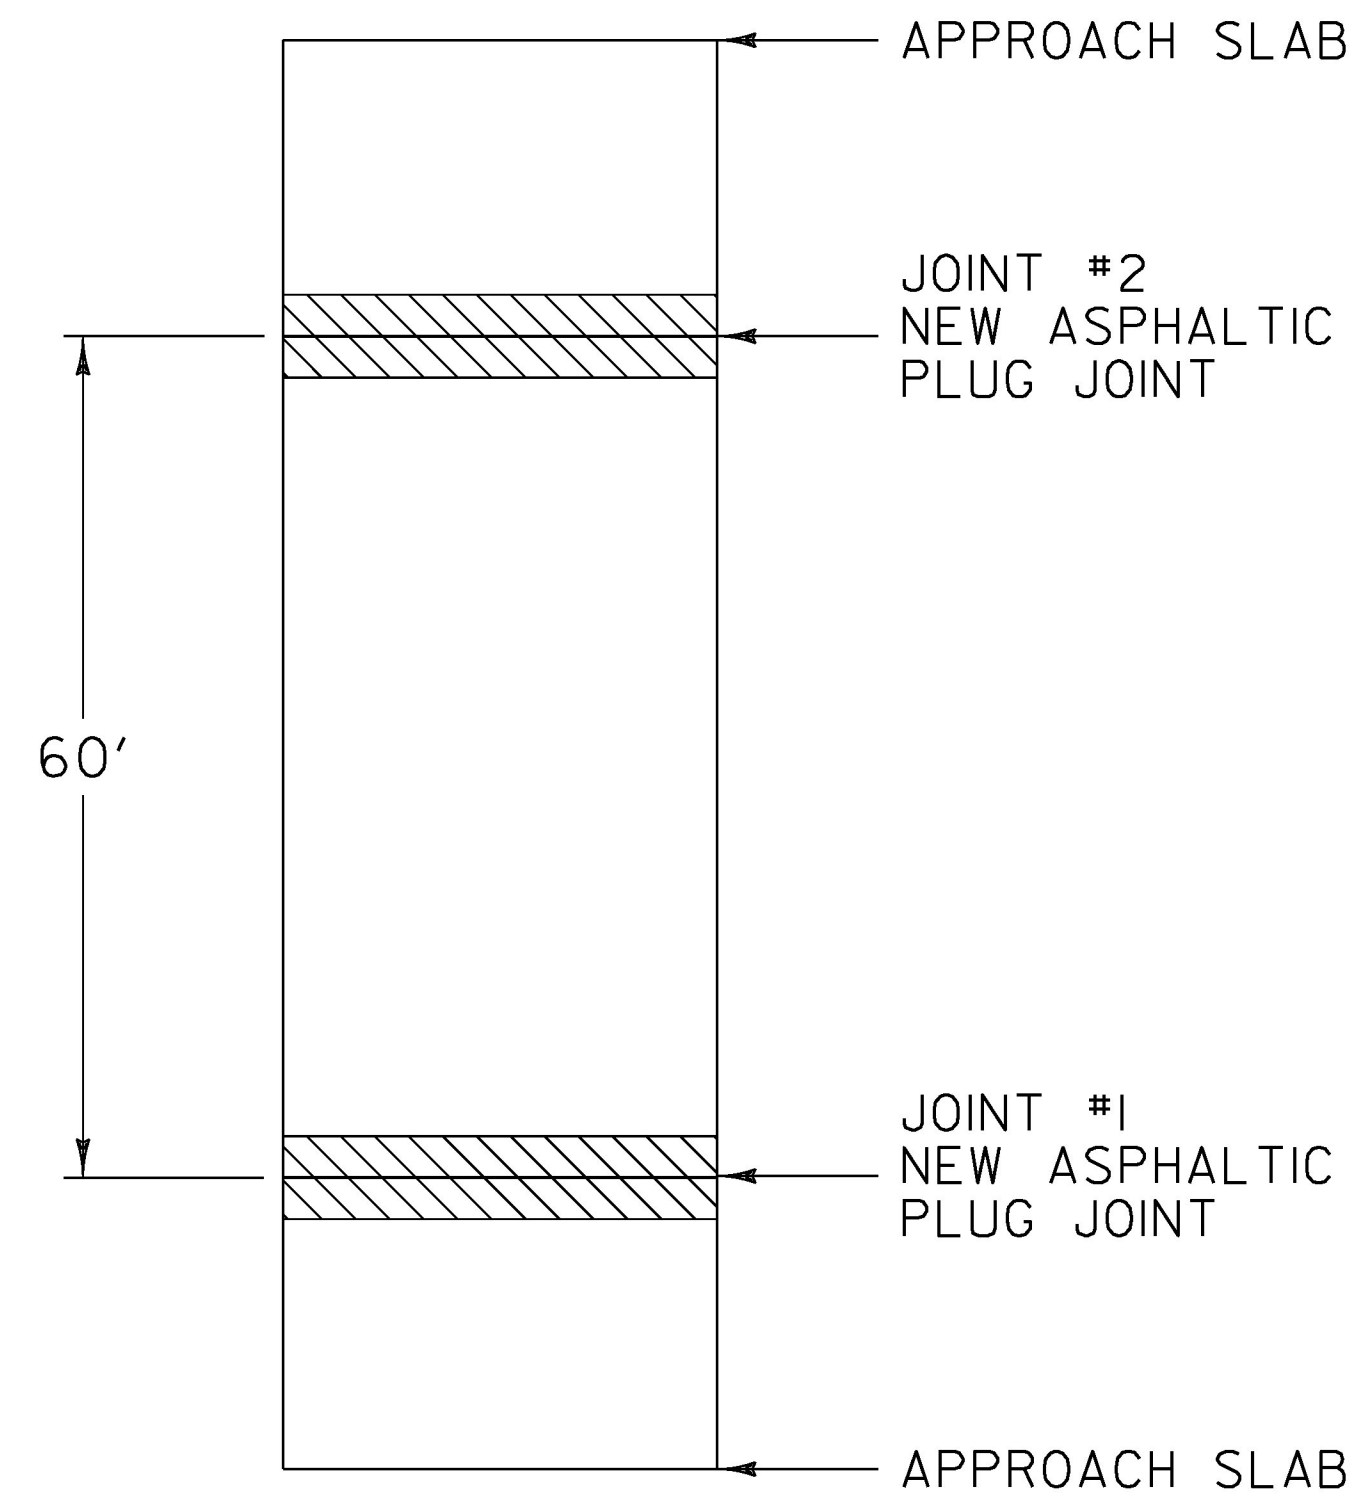

BRIDGE 31
 MM 2.988 WILMINGTON
 LENGTH OF ASPHALTIC PLUG JOINTS:
 JOINT #1 - 30'
 JOINT #2 - 30'
 TOTAL = 60'

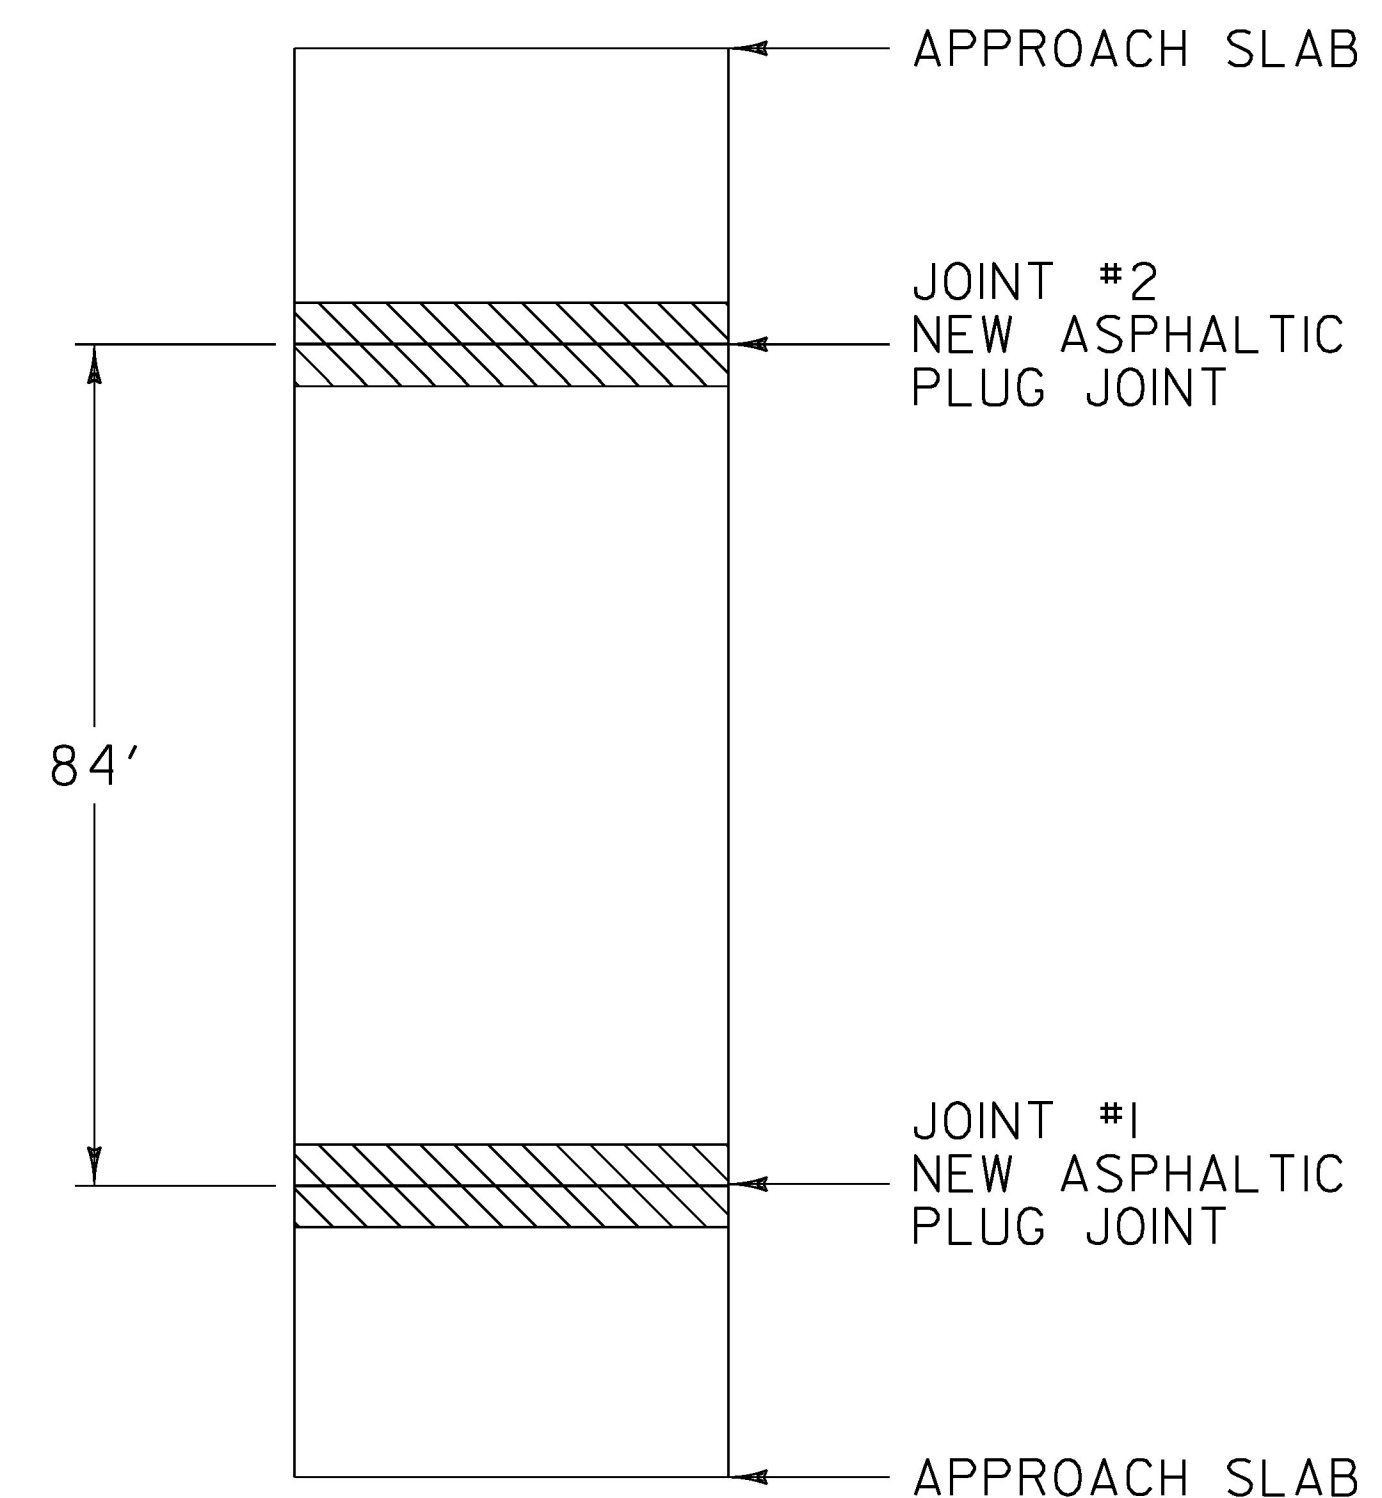


BRIDGE 32
 MM 3.462 WILMINGTON
 LENGTH OF ASPHALTIC PLUG JOINTS:
 JOINT #1 - 34'
 JOINT #2 - 34'
 TOTAL = 68'

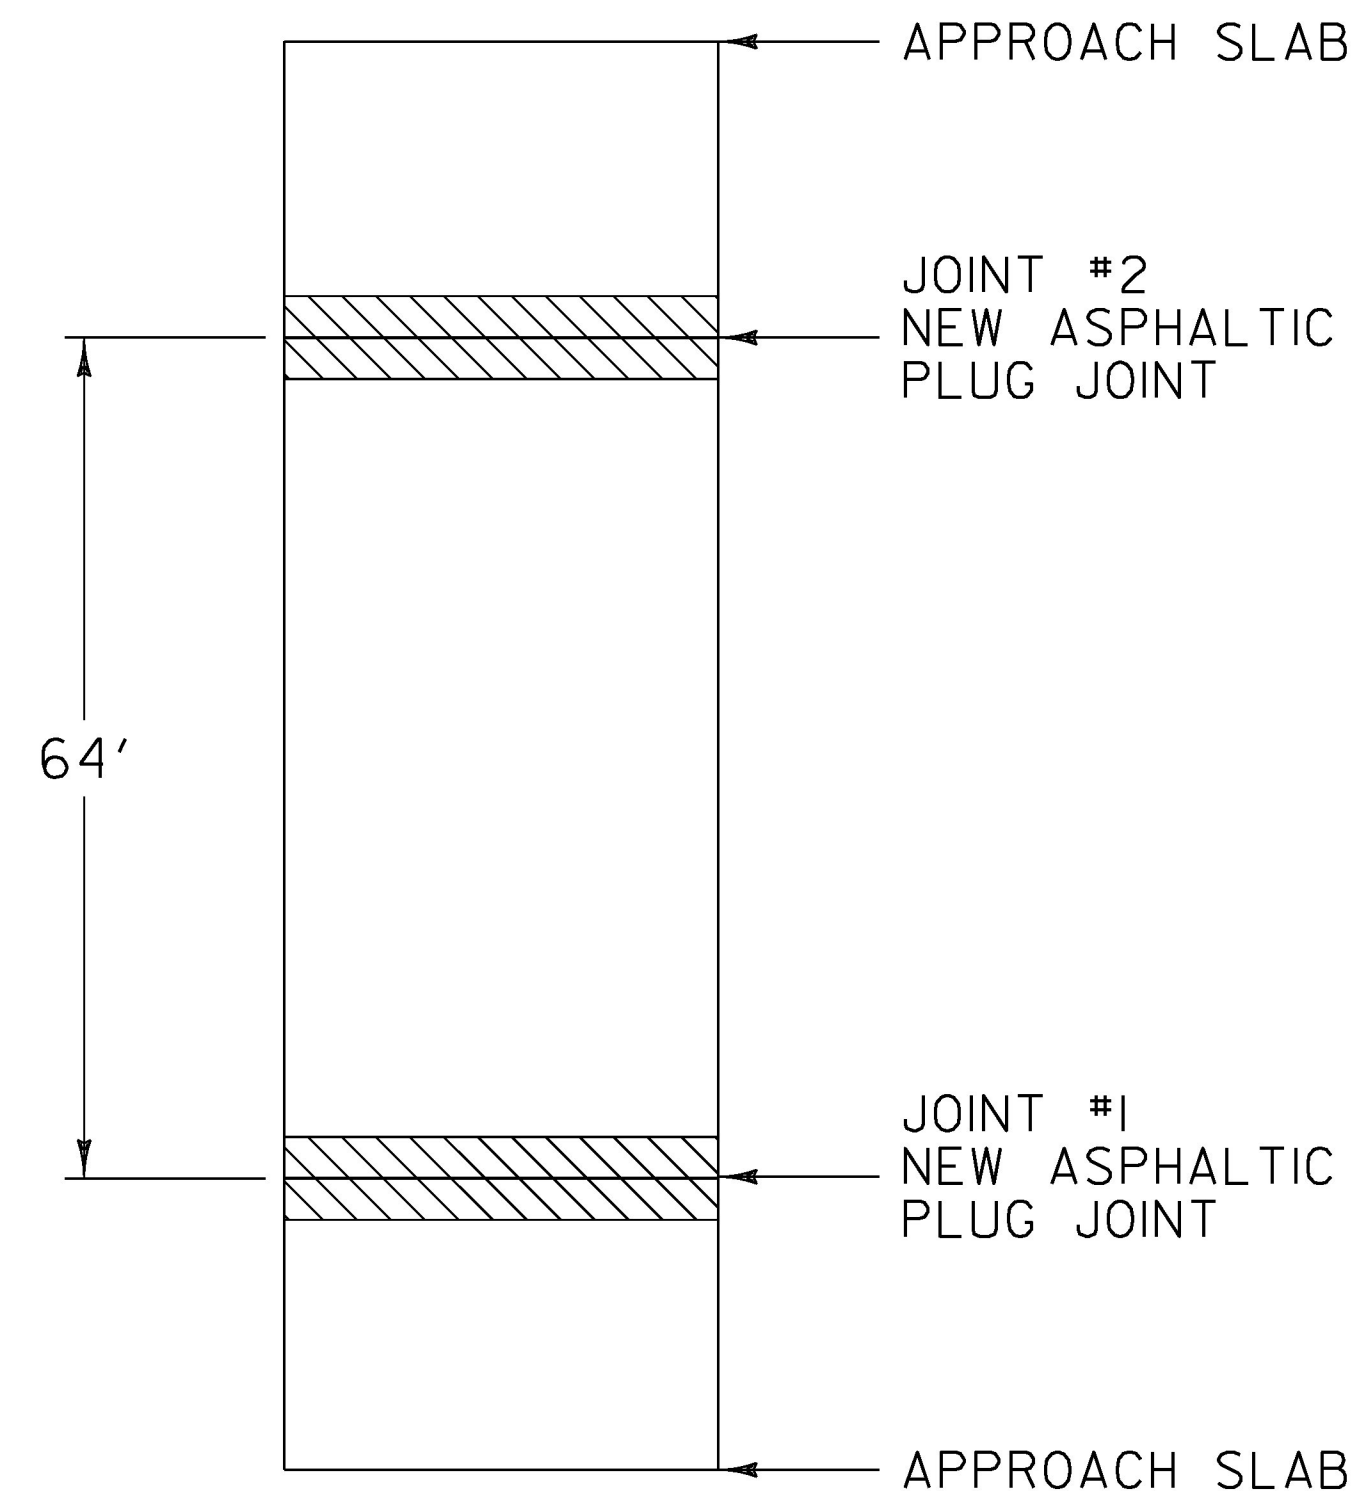

BRIDGE 34
 MM 4.283 WILMINGTON
 LENGTH OF ASPHALTIC PLUG JOINTS:
 JOINT #1 - 27'
 JOINT #2 - 27'
 TOTAL = 54'

LEGEND

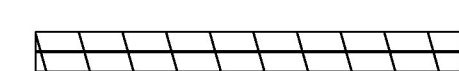

EXISTING BRIDGE JOINTS TO BE
 REPAIRED WITH ASPHALTIC PLUG JOINT

NOT TO SCALE

PROJECT NAME:	BENNINGTON-WILMINGTON		
PROJECT NUMBER:	NH SURF (5I)		
FILE NAME:	pl4v20I Bennington-Wilmington.dgn	PLOT DATE:	28-MAR-2017
PROJECT LEADER:	M. FOWLER	DRAWN BY:	N. PAPPAS
DESIGNED BY:	N. PAPPAS	CHECKED BY:	M. FOWLER
BRIDGE EXPANSION JOINT DETAIL SHEET 3		SHEET	60 OF 64