


**EXPANSION JOINT TYPICAL SECTION
PLAN VIEW
(VERMONT JOINT)**
NOT TO SCALE

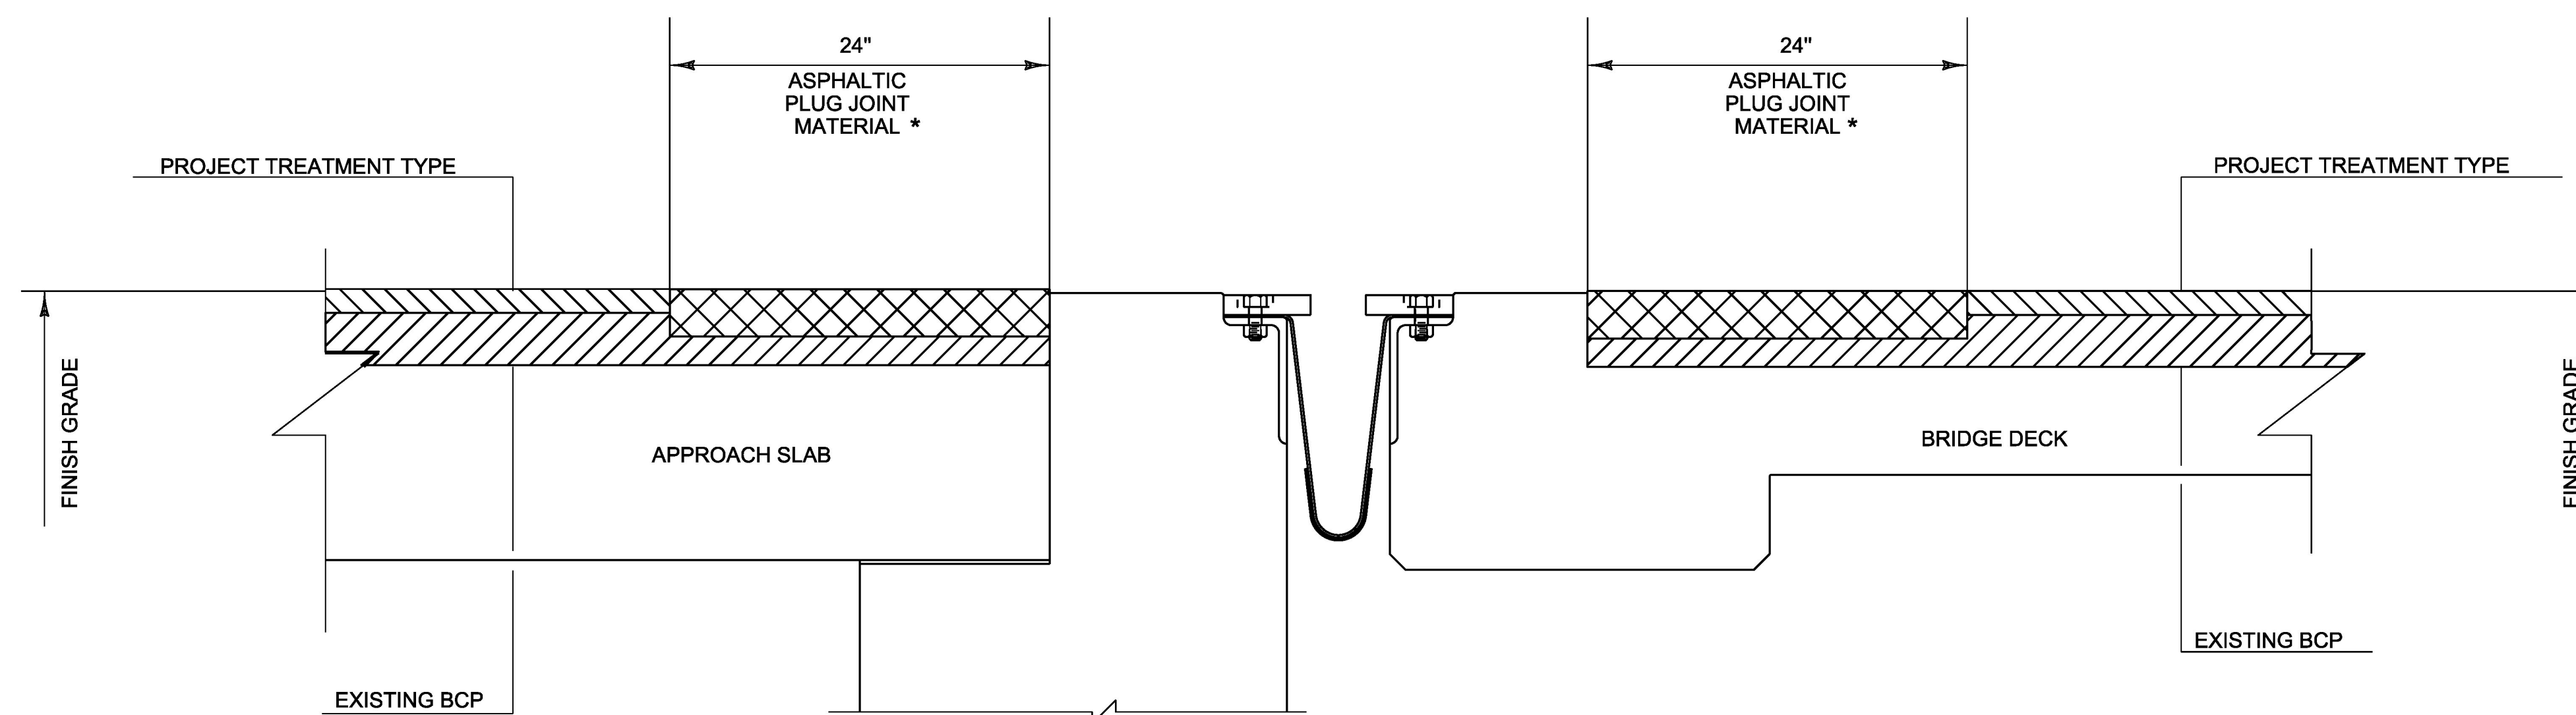

**EXPANSION JOINT TYPICAL SECTION
CROSS SECTION
(VERMONT JOINT)**
NOT TO SCALE

* 2" MINIMUM THICKNESS UNLESS OTHERWISE DIRECTED BY THE ENGINEER

PROJECT NAME:	BENNINGTON-WILMINGTON
PROJECT NUMBER:	NH SURF (5I)
FILE NAME:	p4v20I Bennington-Wilmington.dg
PROJECT LEADER:	M. FOWLER
DESIGNED BY:	N. PAPPAS
VT JOINT ASPHALTIC PLUG DETAIL SHEET	SHEET 6I OF 64
DRAWN BY:	N. PAPPAS
CHECKED BY:	M. FOWLER
PLOT DATE:	28-MAR-2017