


# STATE OF VERMONT AGENCY OF TRANSPORTATION




## PROPOSED IMPROVEMENT TOWNS OF POWNAL & BENNINGTON COUNTY OF BENNINGTON US ROUTE 7 PRINCIPAL ARTERIAL (NHS)

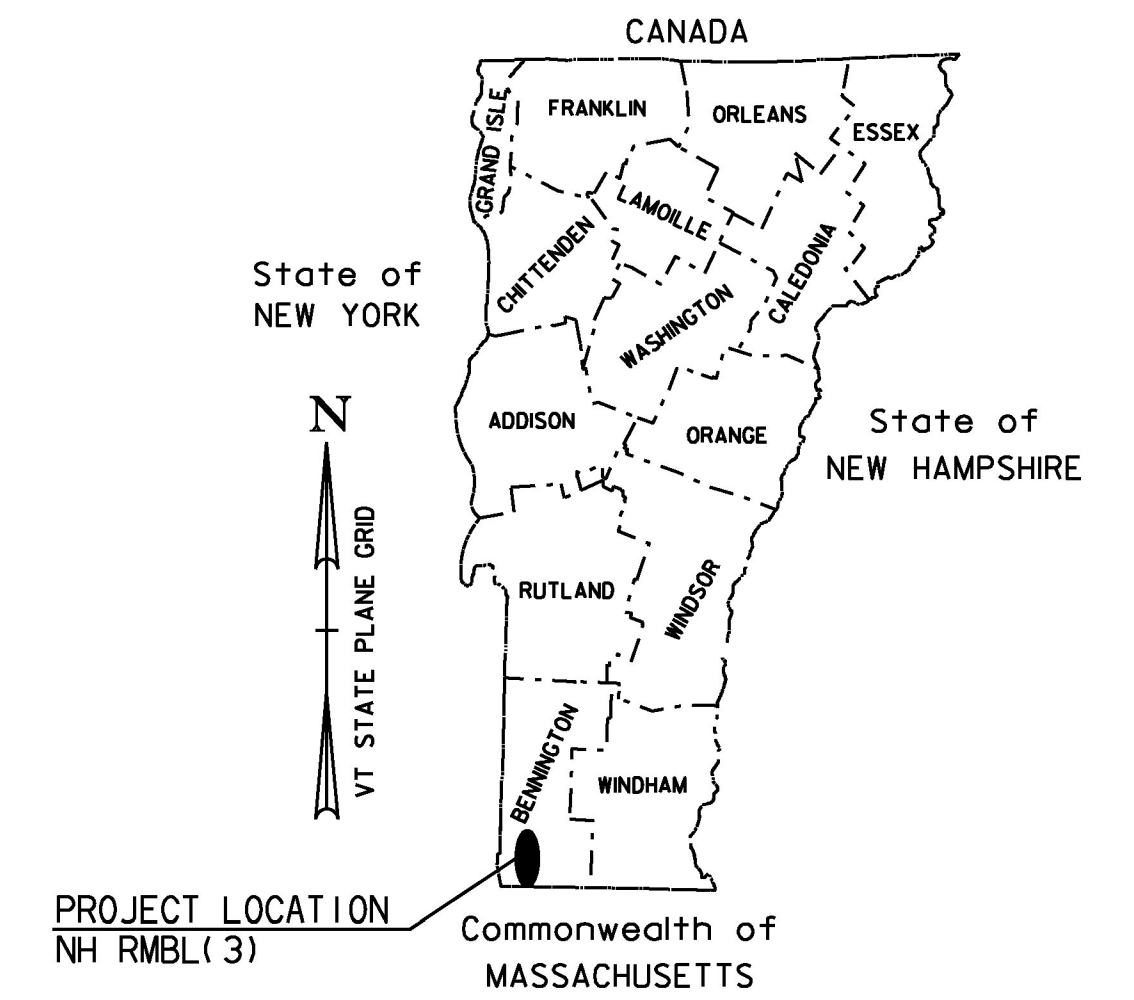

BEGINNING IN THE TOWN OF POWNAL AT MILE MARKER 0.000 (VT/MA STATE LINE) AND EXTENDING NORTHERLY ALONG  
US ROUTE 7 FOR A DISTANCE OF 52,625.76 FT (9.967 MILES) TO MILE MARKER 1.967 IN THE TOWN OF BENNINGTON.

LENGTH OF ROADWAY = 52,625.76 FT = (9.967 MILES)  
LENGTH OF PROJECT = 52,625.76 FT = (9.967 MILES)

WORK TO BE PERFORMED UNDER THIS PROJECT INCLUDES RUMBLE STRIPS, FOG SEAL, PAVEMENT MARKINGS AND OTHER RELATED ITEMS.

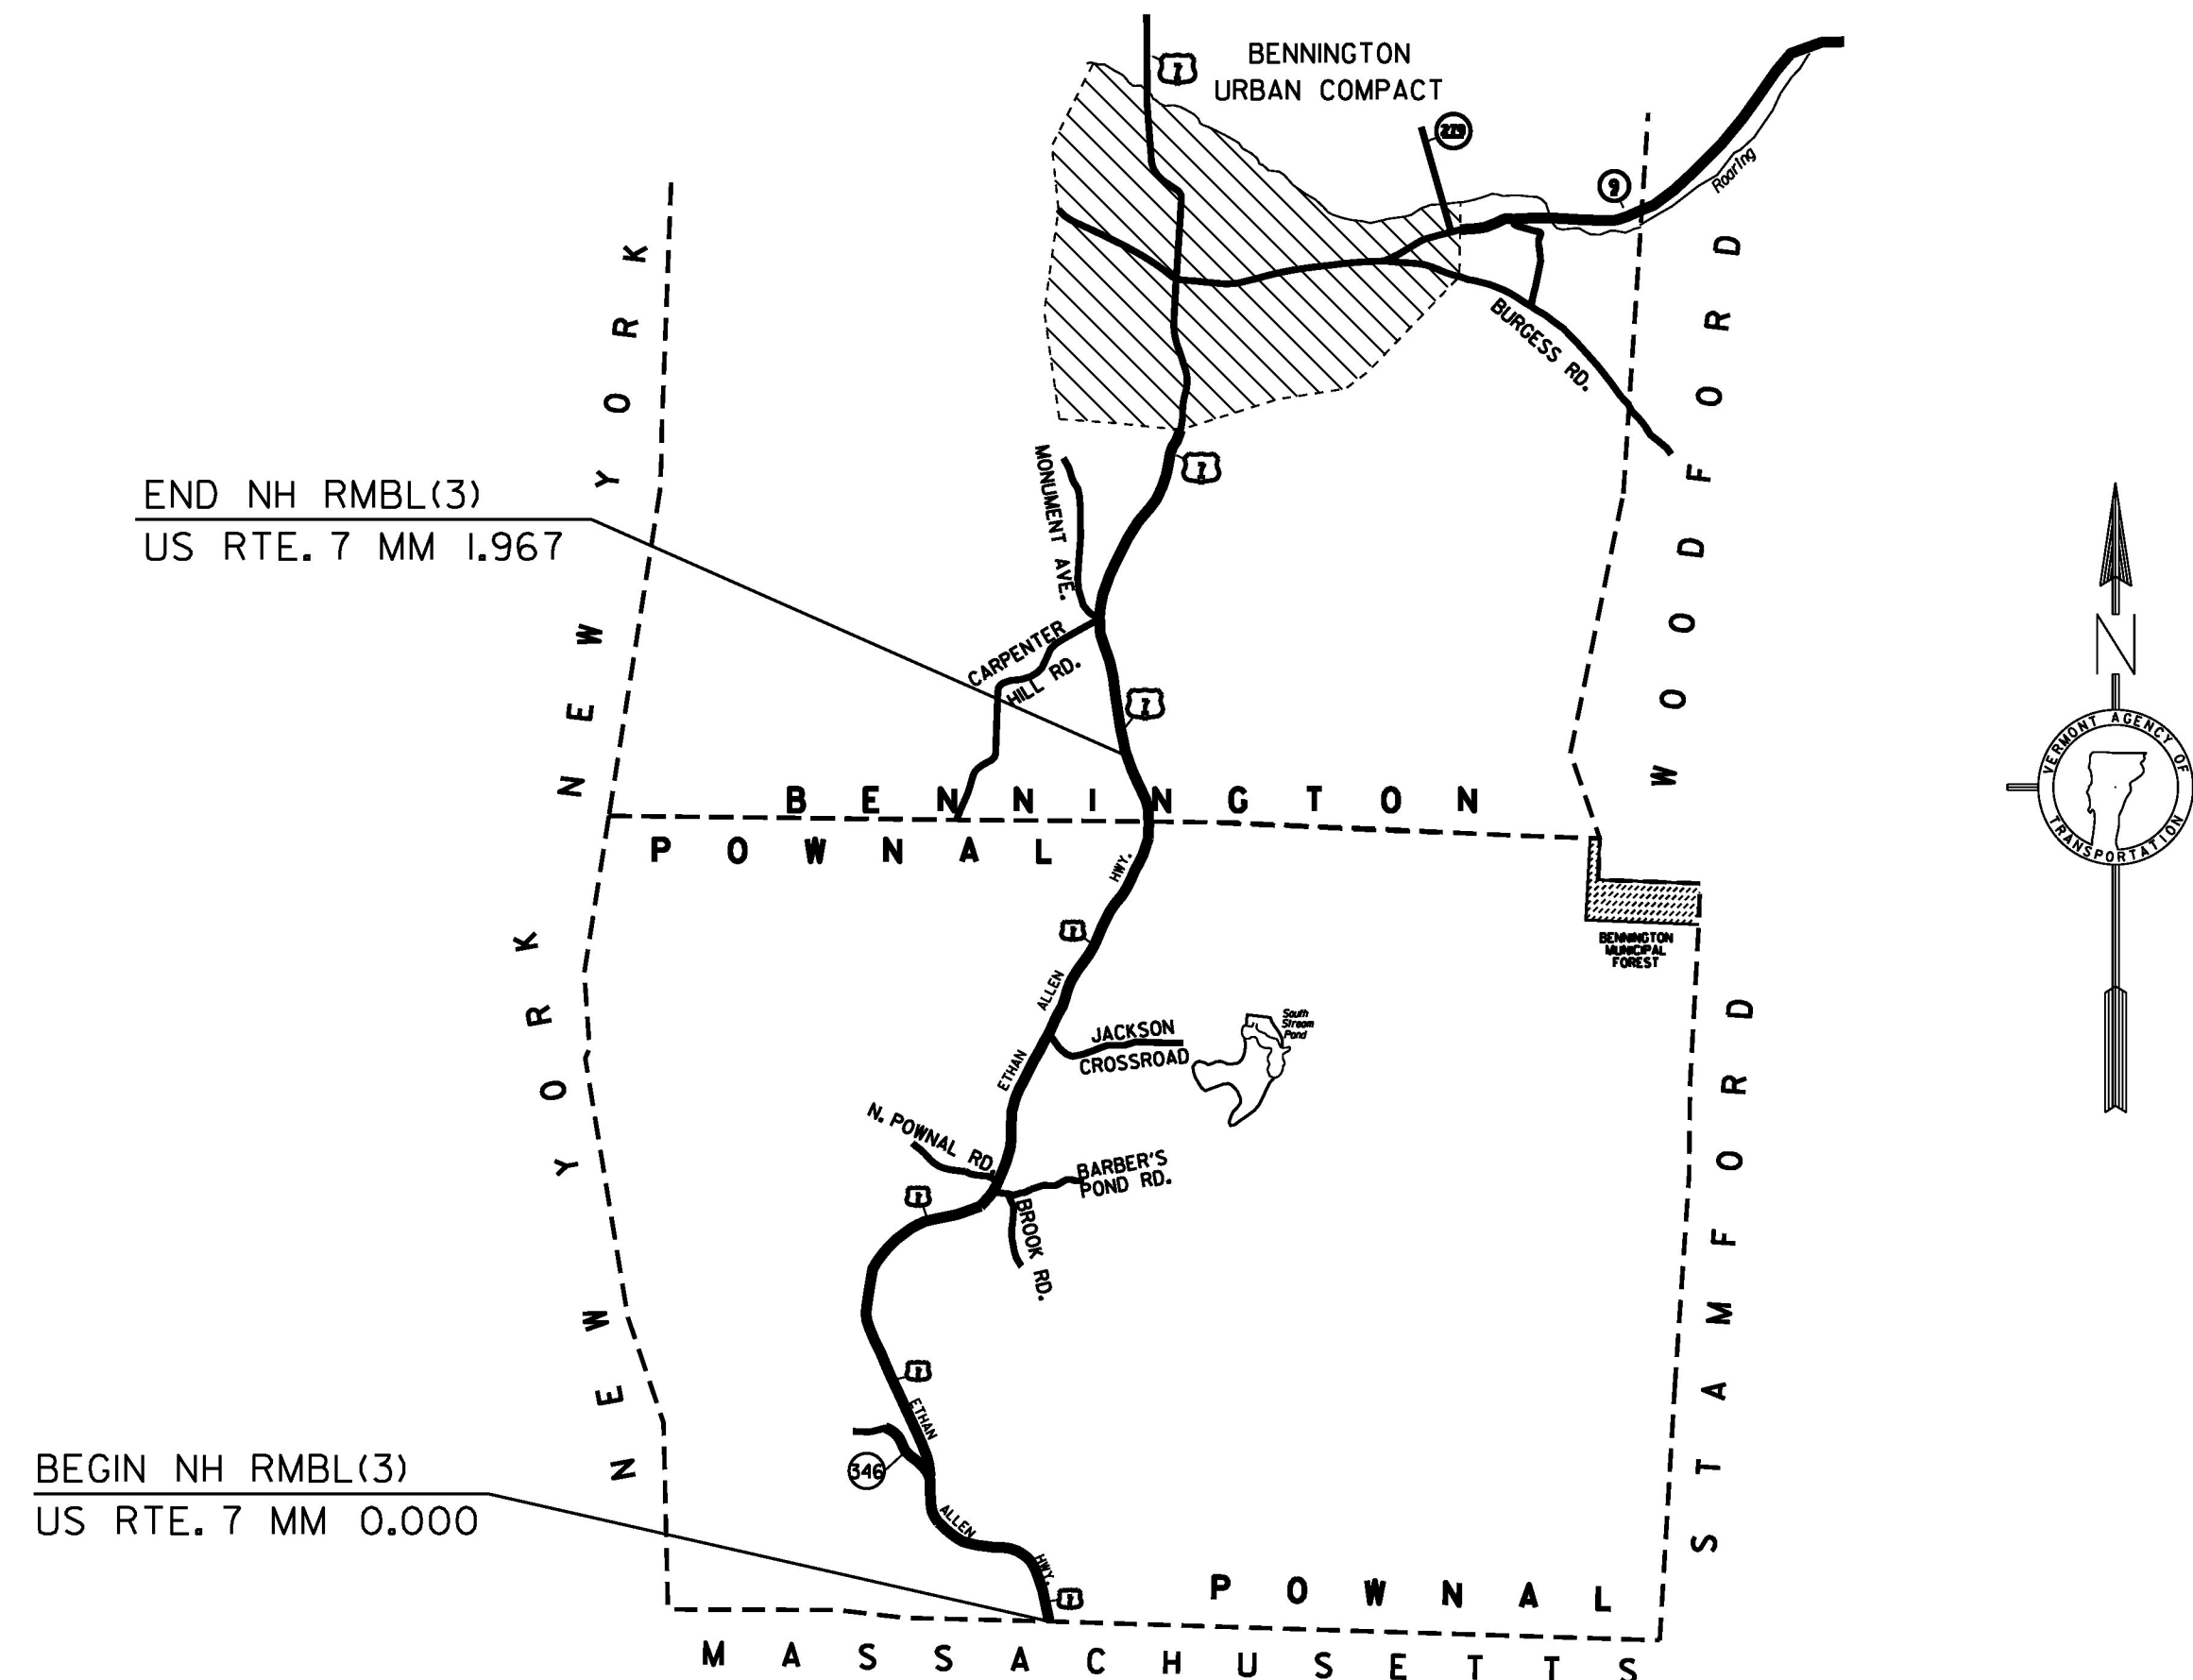

CONSTRUCTION IS TO BE CARRIED ON IN ACCORDANCE WITH THESE PLANS AND THE STANDARD SPECIFICATIONS FOR CONSTRUCTION DATED 2011, AS APPROVED BY THE FEDERAL HIGHWAY ADMINISTRATION ON JULY 20, 2011 FOR USE ON THIS PROJECT, INCLUDING ALL SUBSEQUENT REVISIONS AND SUCH REVISED SPECIFICATIONS AND SPECIAL PROVISIONS AS ARE INCORPORATED IN THESE PLANS.

QUALITY ASSURANCE PROGRAM : LEVEL I

SURVEYED BY : N/A  
SURVEYED DATE : N/A

DATUM  
VERTICAL: N/A  
HORIZONTAL: N/A

PROJECT MANAGER : MICHAEL J. FOWLER, P.E.

PROJECT NAME : POWNAL-BENNINGTON  
PROJECT NUMBER : NH RMBL (3)

SHEET 7 OF 64

**NOT TO SCALE**