


**VT ROUTE 9 TYPICAL SECTION**  
**MM 5.672 (BENNINGTON) – MM 2.000 (WILMINGTON)**

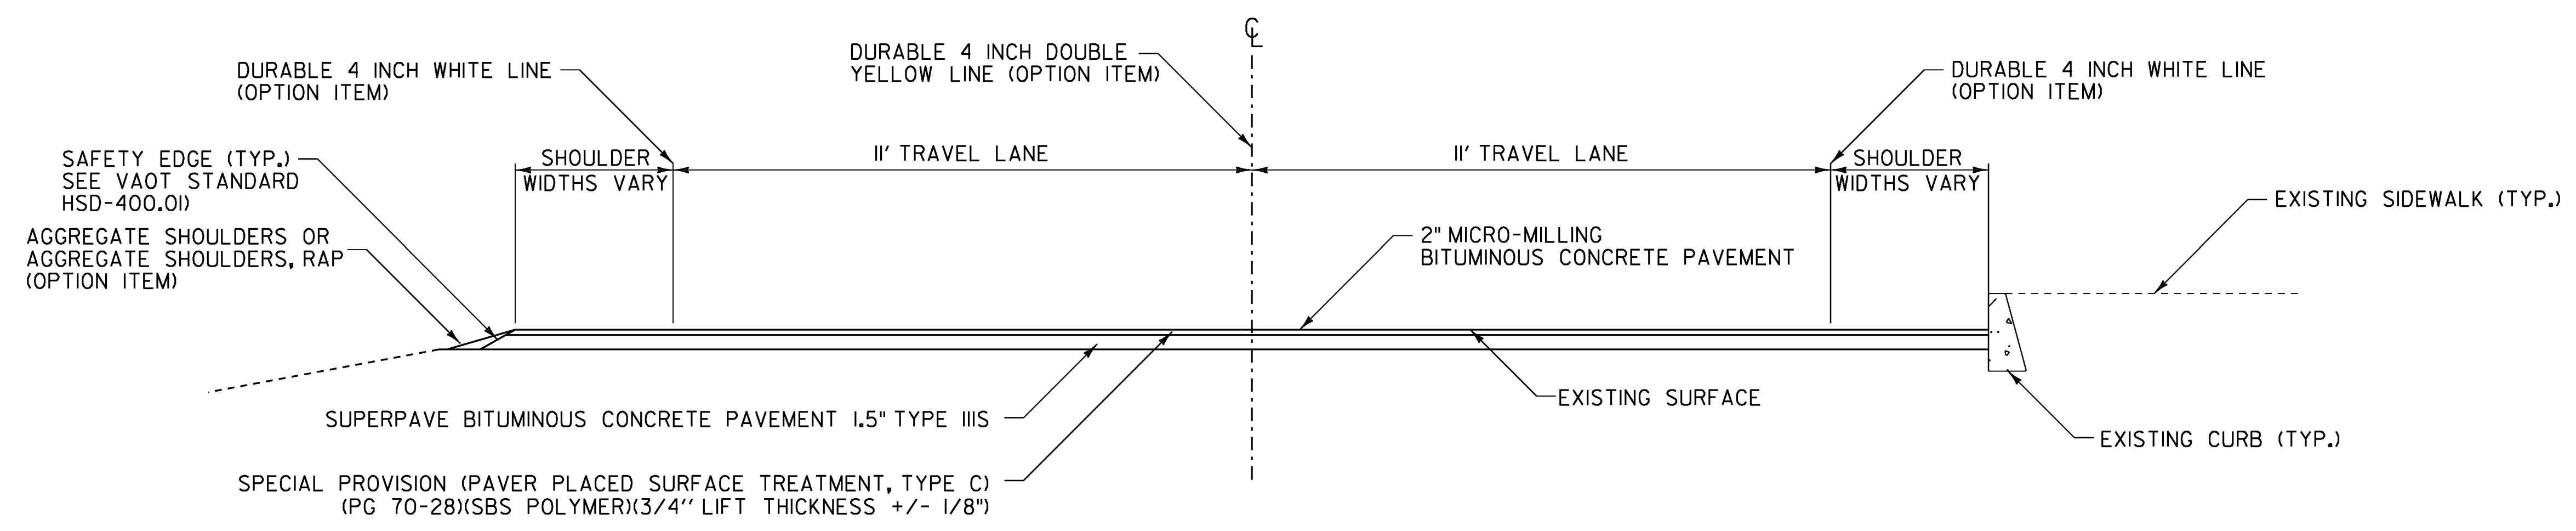

**VT ROUTE 9 TYPICAL SECTION**  
**MM 2.000 (WILMINGTON) – MM 4.220 (WILMINGTON)**

**NOT TO SCALE**

PROJECT NAME:	BENNINGTON-WILMINGTON
PROJECT NUMBER:	NH SURF (51)
FILE NAME:	p14v201Bennington-Wilmington.dgn
PROJECT LEADER:	M. FOWLER
DESIGNED BY:	N. PAPPAS
TYPICAL SECTIONS SHEET 1	CHECKED BY: M. FOWLER
	DATE: 06-APR-2017
	DRAWN BY: N. PAPPAS
	SHEET 13 OF 64