

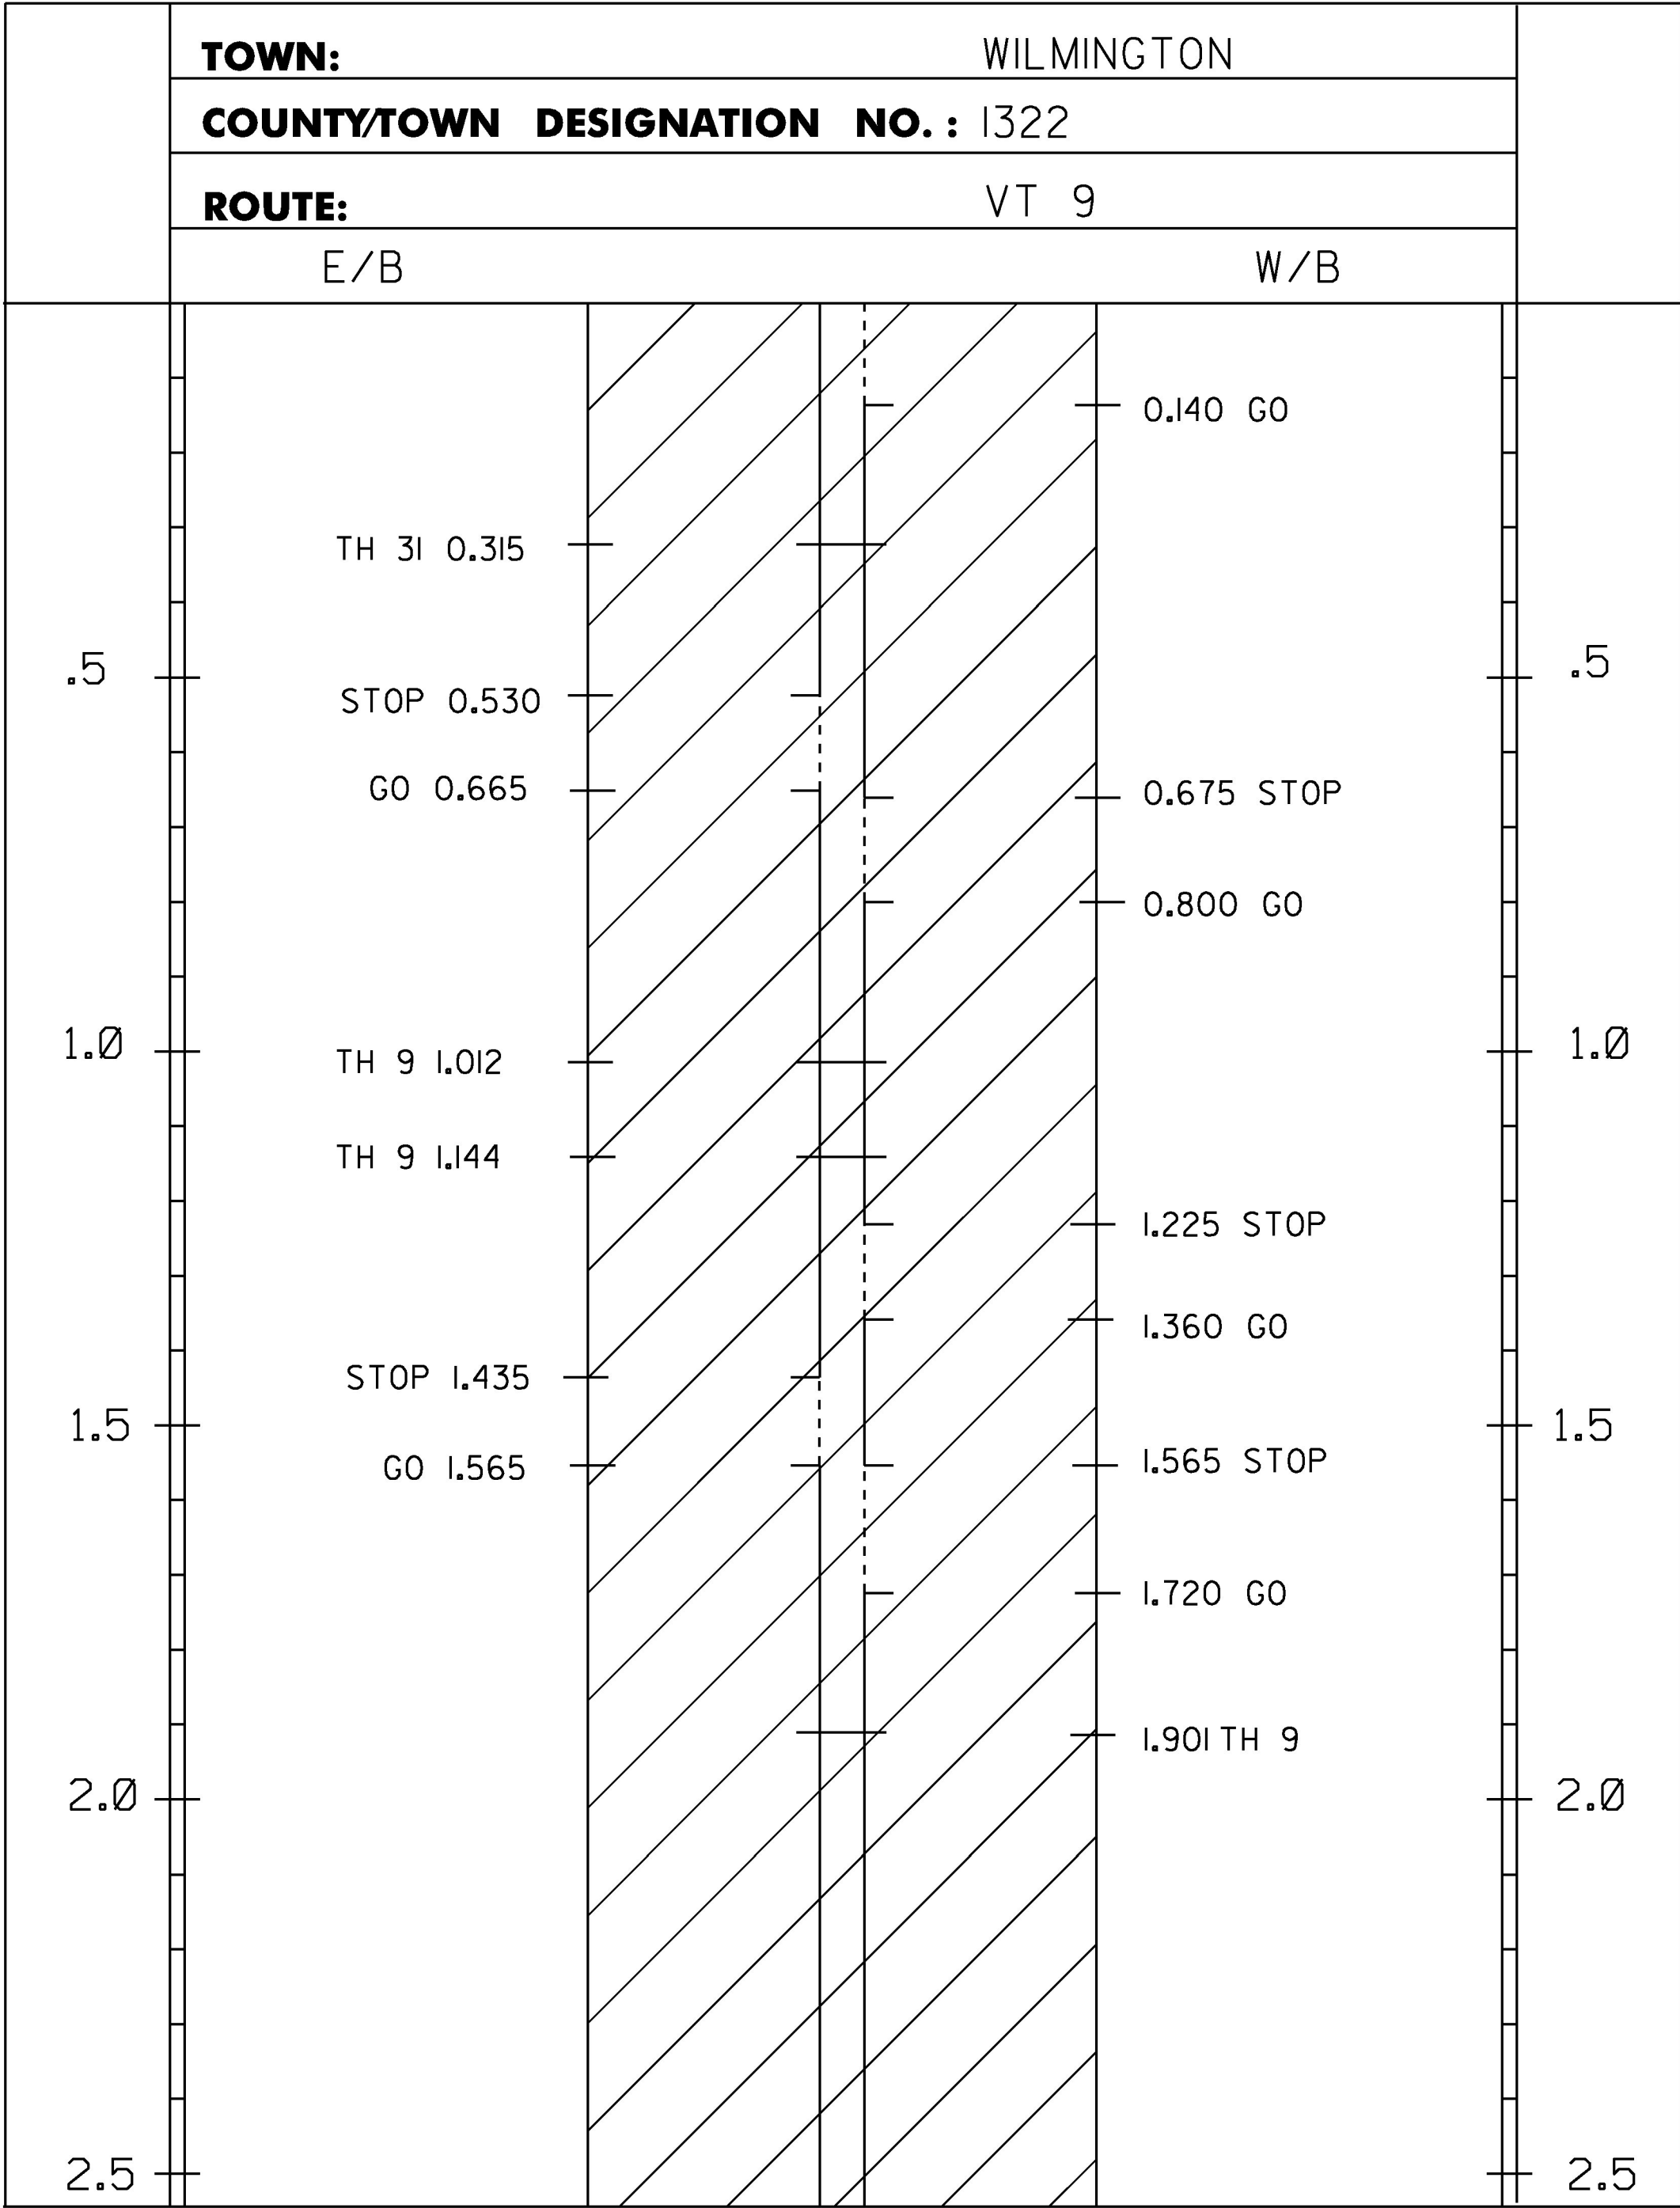


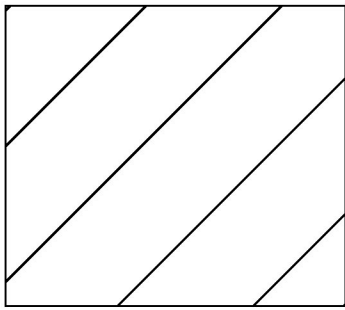

DURABLE 4 INCH WHITE LINE (OPTION BID ITEM)
(ALL LINES WILL INCLUDE EDGE LINE BREAKS AND
RADIUS FOR TOWN HIGHWAYS)
MM 0.000 - MM 5.000 LT & RT

DURABLE 4 INCH YELLOW LINE (OPTION BID ITEM)
(ALL LINES WILL INCLUDE C/L BREAKS FOR
TOWN HIGHWAYS)

MM 0.000 - MM 0.140 DASHED LT & SOLID RT
MM 0.140 - MM 0.530 SOLID LT & RT
MM 0.530 - MM 0.665 SOLID LT & DASHED RT
MM 0.665 - MM 0.675 SOLID LT & RT
MM 0.675 - MM 0.800 DASHED LT & SOLID RT
MM 0.800 - MM 1.225 SOLID LT & RT
MM 1.225 - MM 1.360 DASHED LT & SOLID RT
MM 1.360 - MM 1.435 SOLID LT & RT
MM 1.435 - MM 1.565 SOLID LT & DASHED RT
MM 1.565 - MM 1.720 DASHED LT & SOLID RT
MM 1.720 - MM 4.833 SOLID LT & RT
MM 4.833 - MM 4.939 SOLID LT & DASHED RT
MM 4.939 - MM 4.948 DASHED LT
MM 4.948 - MM 5.000 DASHED LT & SOLID RT

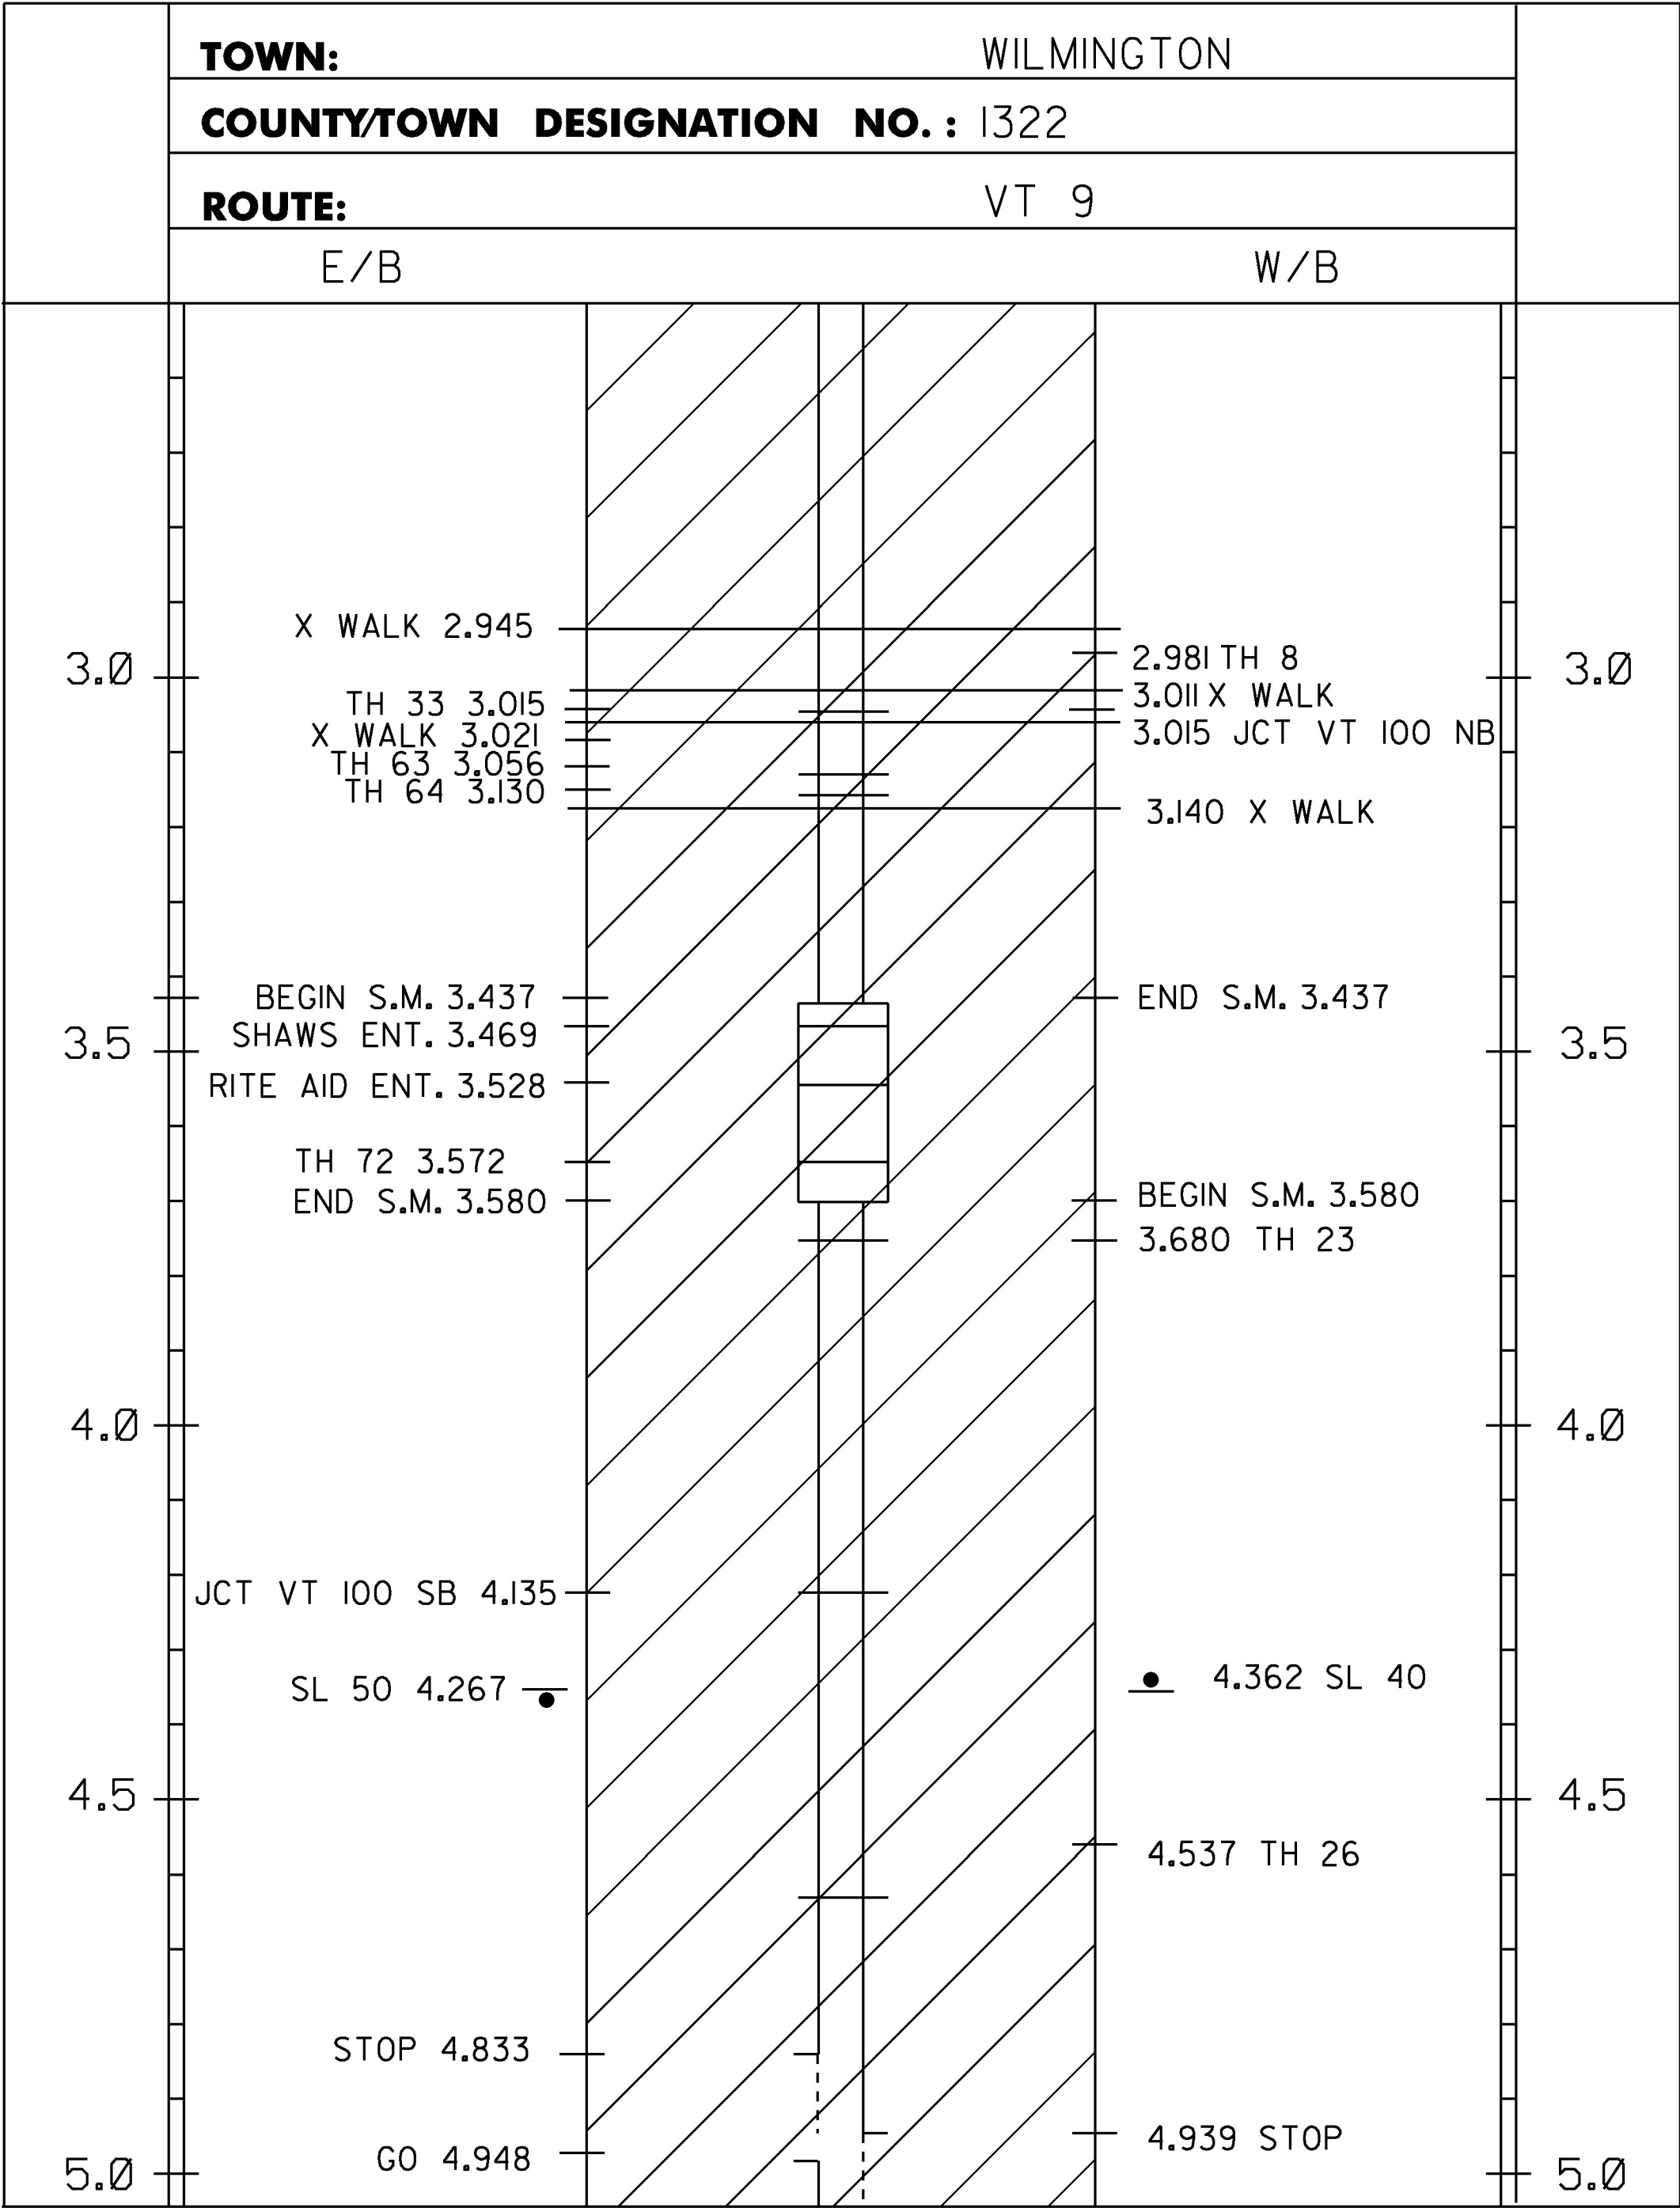

PROJECT AREA

NOTES:
I. THIS SHEET TO BE USED FOR THE LAYOUT OF ALL CENTERLINE PAVEMENT MARKINGS.
THE ENGINEER MAY CONTACT KEITH SWEET, PAVEMENT MARKING SUPERVISOR AT
(802) 828-5573 FOR ASSISTANCE LAYING OUT THE CENTERLINE DURING CONSTRUCTION.

LEGEND
TWBH-THROUGHWAY BEGINS HERE
TWEH-THROUGHWAY ENDS HERE
SHB-STATE HIGHWAY BEGINS
SHE-STATE HIGHWAY ENDS
SL-SPEED LIMIT
T/L-TOWN LINE
SM-SPECIAL MARKINGS

NOT TO SCALE

PROJECT NAME:	BENNINGTON-WILMINGTON
PROJECT NUMBER:	NH SURF (5I)
FILE NAME: p14v20I Bennington-Wilmington.dg	PLOT DATE: 28-MAR-2017
PROJECT LEADER: M. FOWLER	DRAWN BY: N. PAPPAS
DESIGNED BY: N. PAPPAS	CHECKED BY: M. FOWLER
LAYOUT SHEET 5	SHEET 24 OF 64