

PROJECT AREA


LEGEND

- TWBH-THROUGHWAY BEGINS HERE
- TWEH-THROUGHWAY ENDS HERE
- SHB-STATE HIGHWAY BEGINS
- SHE-STATE HIGHWAY ENDS
- SL-SPEED LIMIT
- SA - STATE AID TOWN HIGHWAY
- T/L-TOWN LINE
- C/3 - CLASS 3 TOWN HIGHWAY
- C/4 - CLASS 4 TOWN HIGHWAY

TEMPORARY 4 INCH WHITE LINE, PAINT
SPECIAL PROVISION (DURABLE 4 INCH WHITE LINE, POLYUREA)(28 MIL)
MM 0.025 - MM 4.508 LT & RT (EDGE LINES)
(WITH BREAKS OR RADII AT TOWN HIGHWAYS)

TEMPORARY 4 INCH YELLOW LINE, PAINT
SPECIAL PROVISION (DURABLE 4 INCH YELLOW LINE, POLYUREA)(28 MIL)
MM 0.025 - MM 2.895 SOLID LT & RT
MM 2.895 - MM 3.005 SOLID LT, DASHED RT
MM 3.005 - MM 3.100 DASHED CL
MM 3.100 - MM 3.220 DASHED LT, SOLID RT
MM 3.220 - MM 4.508 SOLID LT & RT
(WITH CL BREAKS AT TOWN HIGHWAYS)

TEMPORARY LETTER OR SYMBOL, PAINT
DURABLE LETTER OR SYMBOL, OPTION ITEM
MM 0.113 LT - "STOP AHEAD" (9 EACH)
MM 4.490 RT - "STOP AHEAD" (9 EACH)
FOR ADDITIONAL LETTERS & SYMBOLS LOCATIONS SEE
TOWN/STATE HIGHWAY INVENTORY FOR PAVING AND MARKING
TABLE ON SHEET 15.

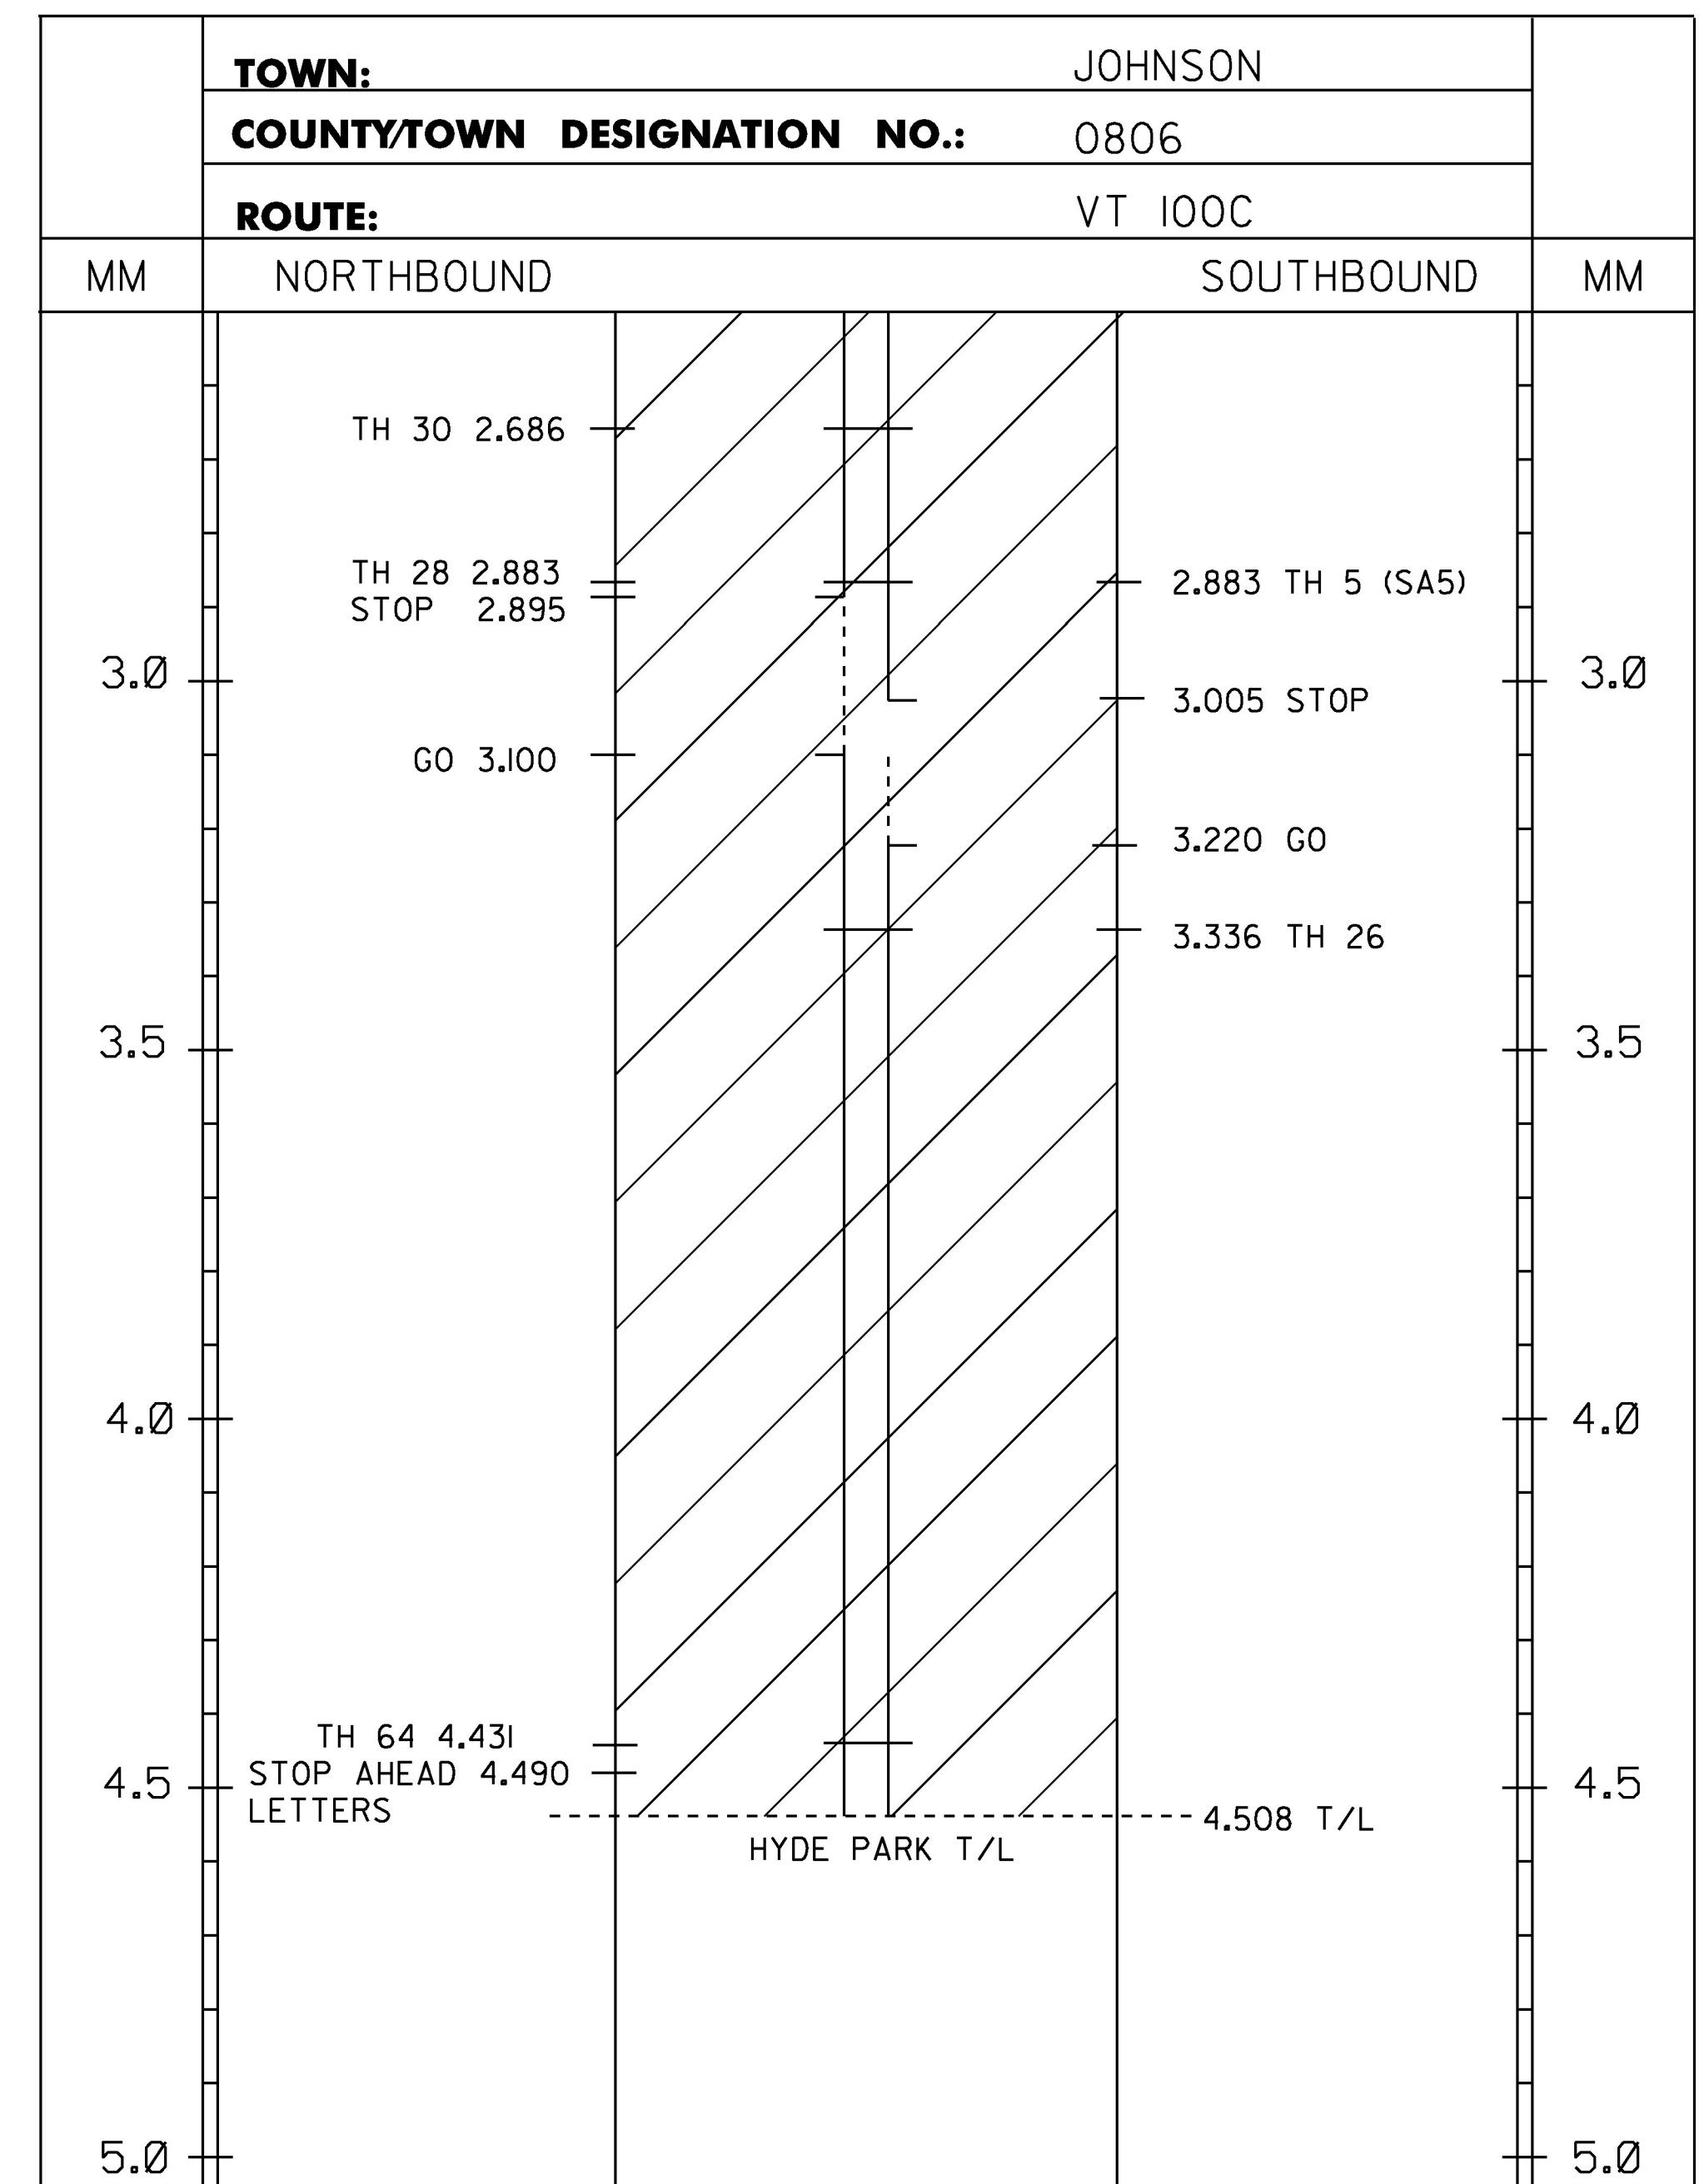

NOTES:

1. THIS SHEET TO BE USED FOR THE LAYOUT OF ALL CENTERLINE PAVEMENT MARKINGS.
THE ENGINEER MAY CONTACT KEITH SWEET, PAVEMENT MARKING SUPERVISOR AT
(802) 828-5573 FOR ASSISTANCE LAYING OUT THE CENTERLINE DURING CONSTRUCTION.

NOT TO SCALE

PROJECT NAME: JOHNSON - HYDE PARK
PROJECT NUMBER: STP SURF(52)

FILE NAME: I4v204\pi4v204.dgn\pi4v204_14.1 PLOT DATE: 04-NOV-2015
PROJECT LEADER: M. FOWLER DRAWN BY: K. LOCKE
DESIGNED BY: K. LOCKE CHECKED BY: M. FOWLER
CENTERLINE MARKING LAYOUT SHEET 1 SHEET 14 OF 45