


PROJECT AREA

LEGEND

TWBH-THROUGHWAY BEGINS HERE
 TWEH-THROUGHWAY ENDS HERE
 SHB-STATE HIGHWAY BEGINS
 SHE-STATE HIGHWAY ENDS
 SL-SPEED LIMIT
 SA - STATE AID TOWN HIGHWAY
 T/L-TOWN LINE
 C/3 - CLASS 3 TOWN HIGHWAY
 C/4 - CLASS 4 TOWN HIGHWAY

TEMPORARY 4 INCH WHITE LINE, PAINT
 SPECIAL PROVISION (DURABLE 4 INCH WHITE LINE, POLYUREA)(28 MIL)
 MM 0.560 - MM 2.923 LT & RT (EDGE LINES)
 (WITH BREAKS OR RADIAT TOWN HIGHWAYS)

TEMPORARY 4 INCH YELLOW LINE, PAINT
 SPECIAL PROVISION (DURABLE 4 INCH YELLOW LINE, POLYUREA)(28 MIL)
 MM 0.560 - MM 0.650 SOLID LT & RT
 MM 0.650 - MM 0.790 SOLID LT, DASHED RT
 MM 0.790 - MM 0.800 SOLID LT & RT
 MM 0.800 - MM 0.930 DASHED LT, SOLID RT
 MM 0.930 - MM 1.850 SOLID LT & RT
 MM 1.850 - MM 2.000 SOLID LT, DASHED RT
 MM 2.000 - MM 2.150 DASHED CL
 MM 2.150 - MM 2.290 DASHED LT, SOLID RT
 MM 2.290 - MM 2.825 SOLID LT & RT
 MM 2.825 - MM 2.923 SOLID LT, DASHED RT
 (WITH CL BREAKS AT TOWN HIGHWAYS)

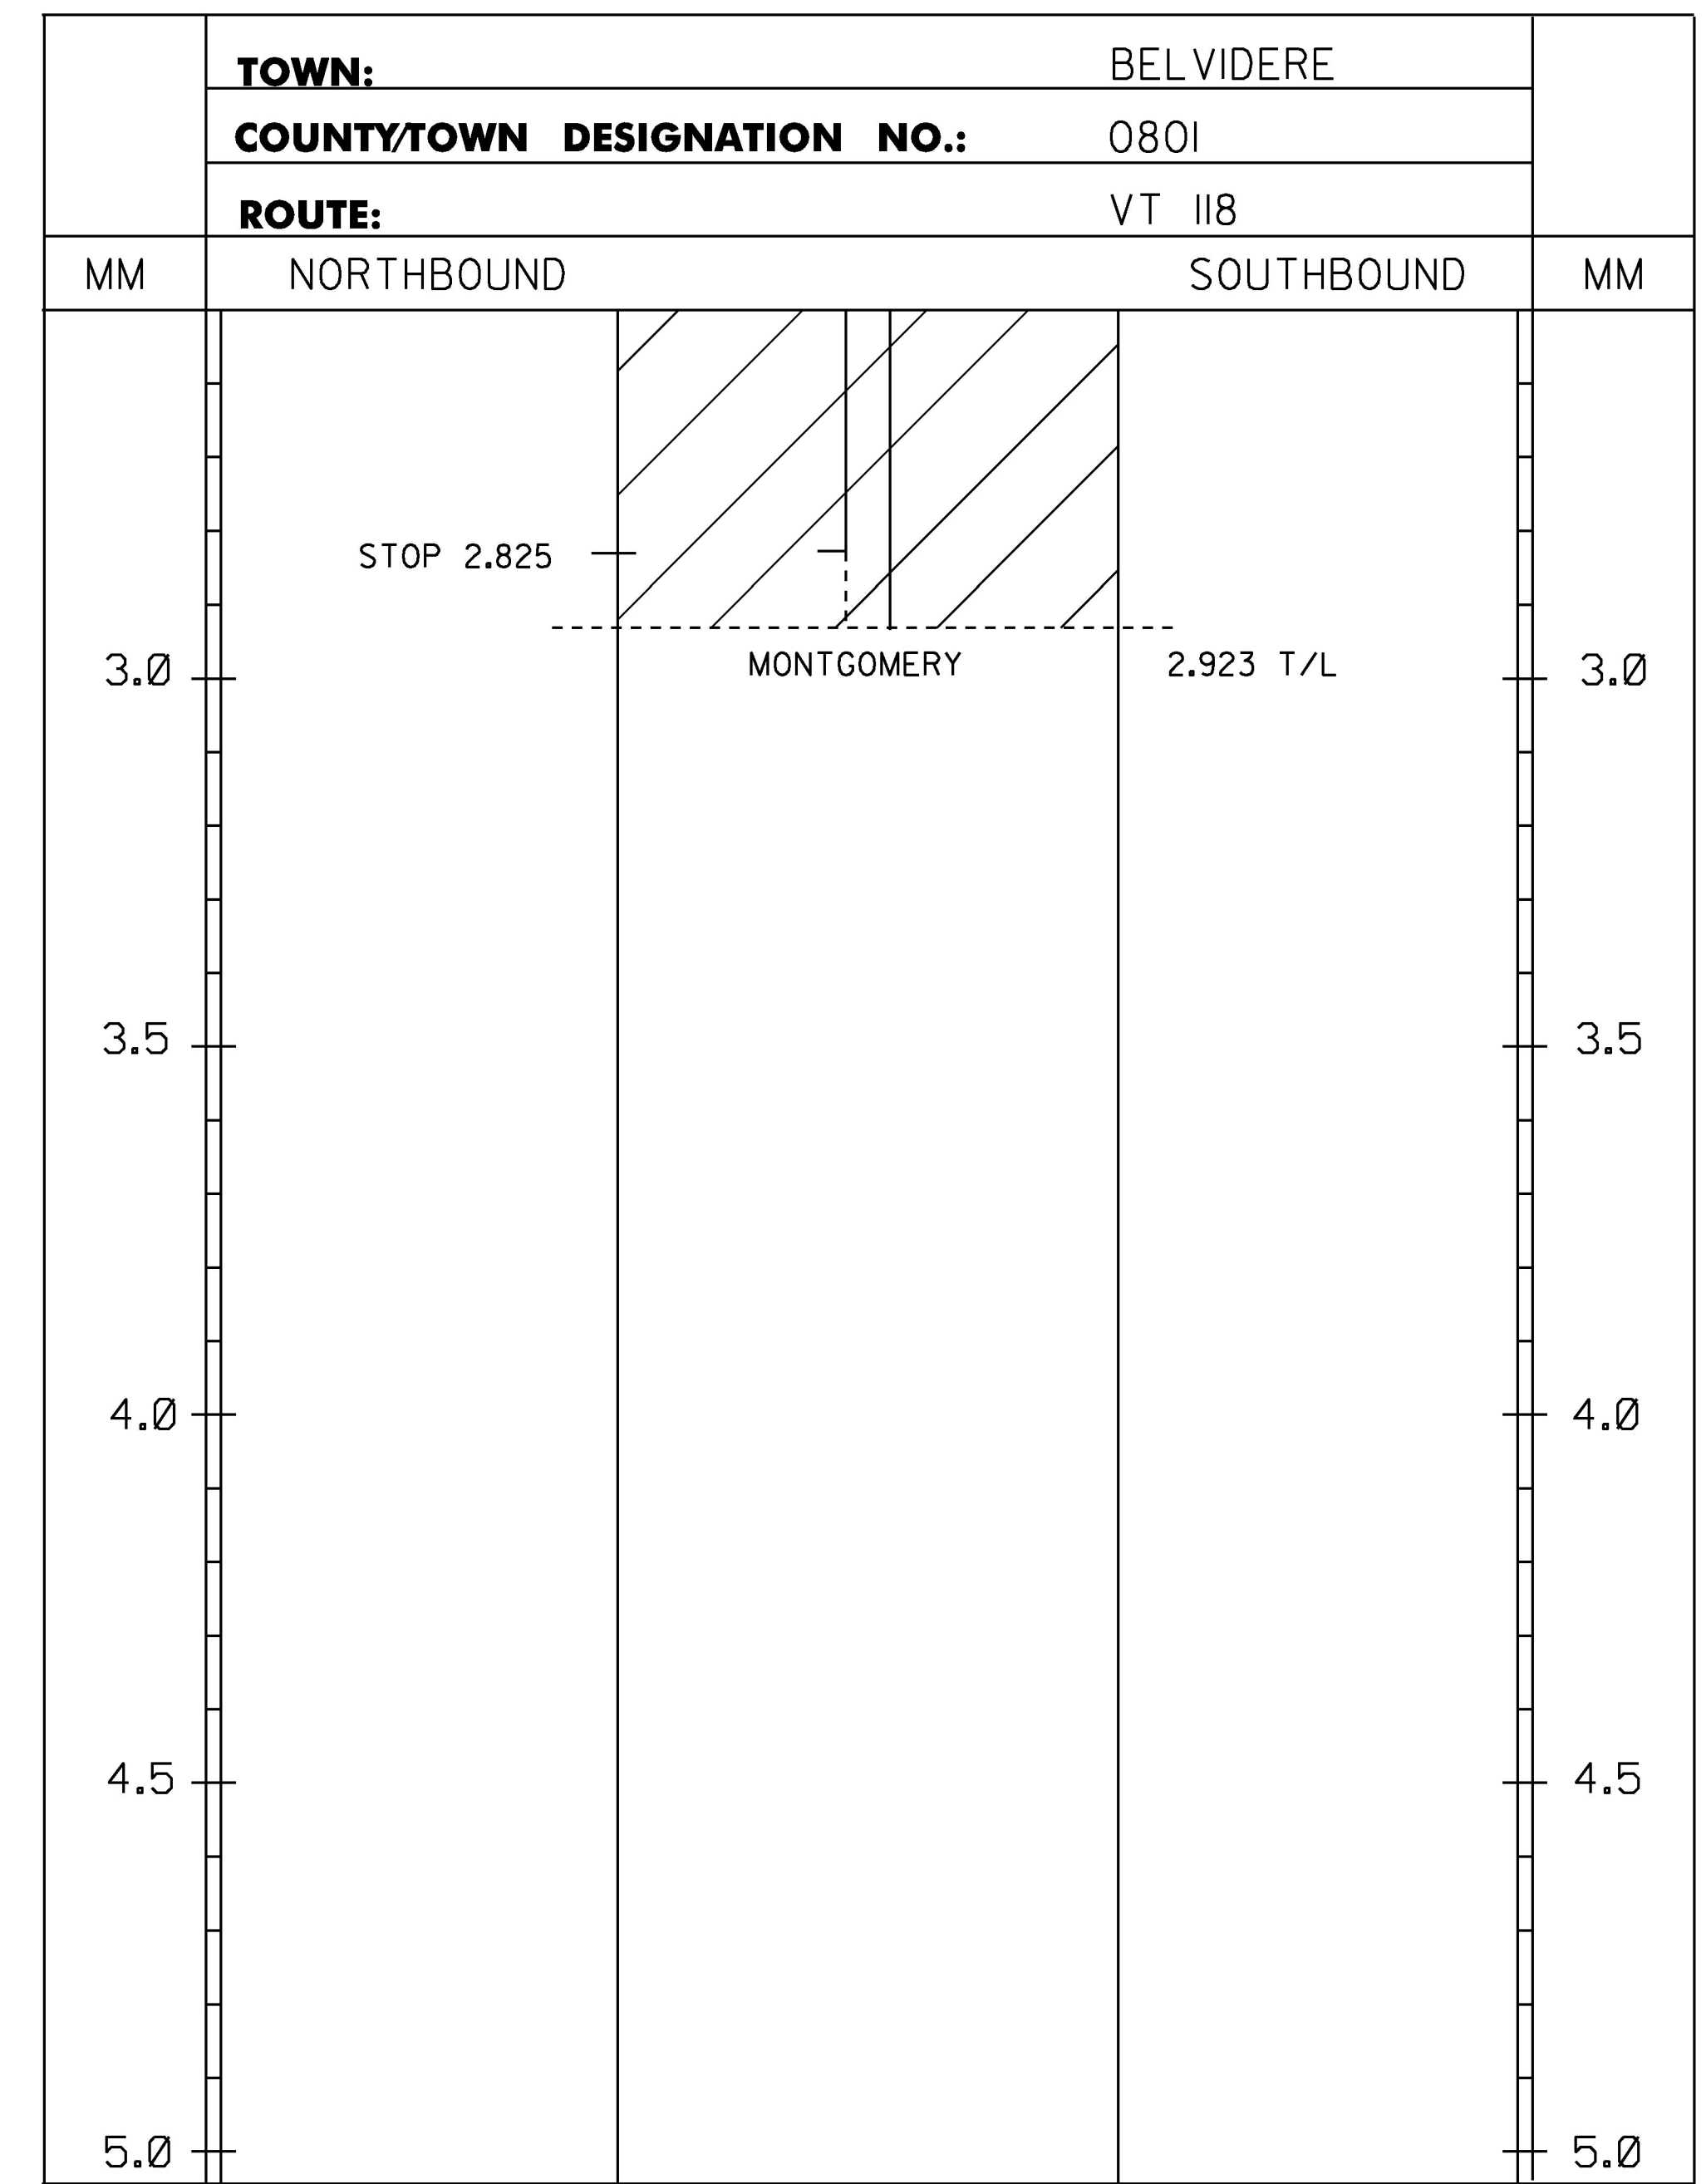

NOTES:

1. THIS SHEET TO BE USED FOR THE LAYOUT OF ALL CENTERLINE PAVEMENT MARKINGS.
 THE ENGINEER MAY CONTACT KEITH SWEET, PAVEMENT MARKING SUPERVISOR AT
 (802) 828-5573 FOR ASSISTANCE LAYING OUT THE CENTERLINE DURING CONSTRUCTION.

PROJECT NAME: BELVIDERE - BERKSHIRE

PROJECT NUMBER: STP SURF(53)

FILE NAME: I4v204\pi4v204.dgn\pi4v204_27.I PLOT DATE: 04-NOV-2015

PROJECT LEADER: M. FOWLER

DRAWN BY: K. LOCKE

DESIGNED BY: K. LOCKE

CHECKED BY: M. FOWLER

CENTERLINE MARKING LAYOUT SHEET 1

SHEET 27 OF 45

NOT TO SCALE