
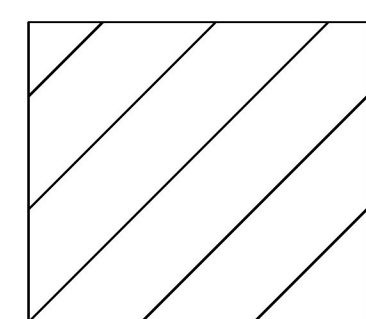


TEMPORARY 4 INCH WHITE LINE, PAINT
SPECIAL PROVISION (DURABLE 4 INCH WHITE LINE, POLYUREA)(28 MIL)
MM 0.000 - MM 5.000 LT & RT (EDGE LINES)
(WITH BREAKS OR RADII AT TOWN HIGHWAYS)

TEMPORARY 4 INCH YELLOW LINE, PAINT
SPECIAL PROVISION (DURABLE 4 INCH YELLOW LINE, POLYUREA)(28 MIL)
MM 0.000 - MM 0.030 SOLID LT, DASHED RT
MM 0.030 - MM 0.055 SOLID LT & RT
MM 0.055 - MM 0.170 DASHED LT, SOLID RT
MM 0.170 - MM 0.705 SOLID LT & RT
MM 0.705 - MM 0.850 SOLID LT, DASHED RT
MM 0.850 - MM 1.290 DASHED CL
MM 1.290 - MM 1.440 DASHED LT, SOLID RT
MM 1.440 - MM 1.530 SOLID LT & RT
MM 1.530 - MM 1.670 SOLID LT, DASHED RT
MM 1.670 - MM 1.820 DASHED LT, SOLID RT
MM 1.820 - MM 1.925 SOLID LT & RT
MM 1.925 - MM 2.045 SOLID LT, DASHED RT
MM 2.045 - MM 2.055 SOLID LT & RT
MM 2.055 - MM 2.180 DASHED LT, SOLID RT
MM 2.180 - MM 2.870 SOLID LT & RT
MM 2.870 - MM 2.940 SOLID LT, DASHED RT
MM 2.940 - MM 3.020 DASHED CL
MM 3.020 - MM 3.160 DASHED LT, SOLID RT
MM 3.160 - MM 5.000 SOLID LT & RT
(WITH CL BREAKS AT TOWN HIGHWAYS)

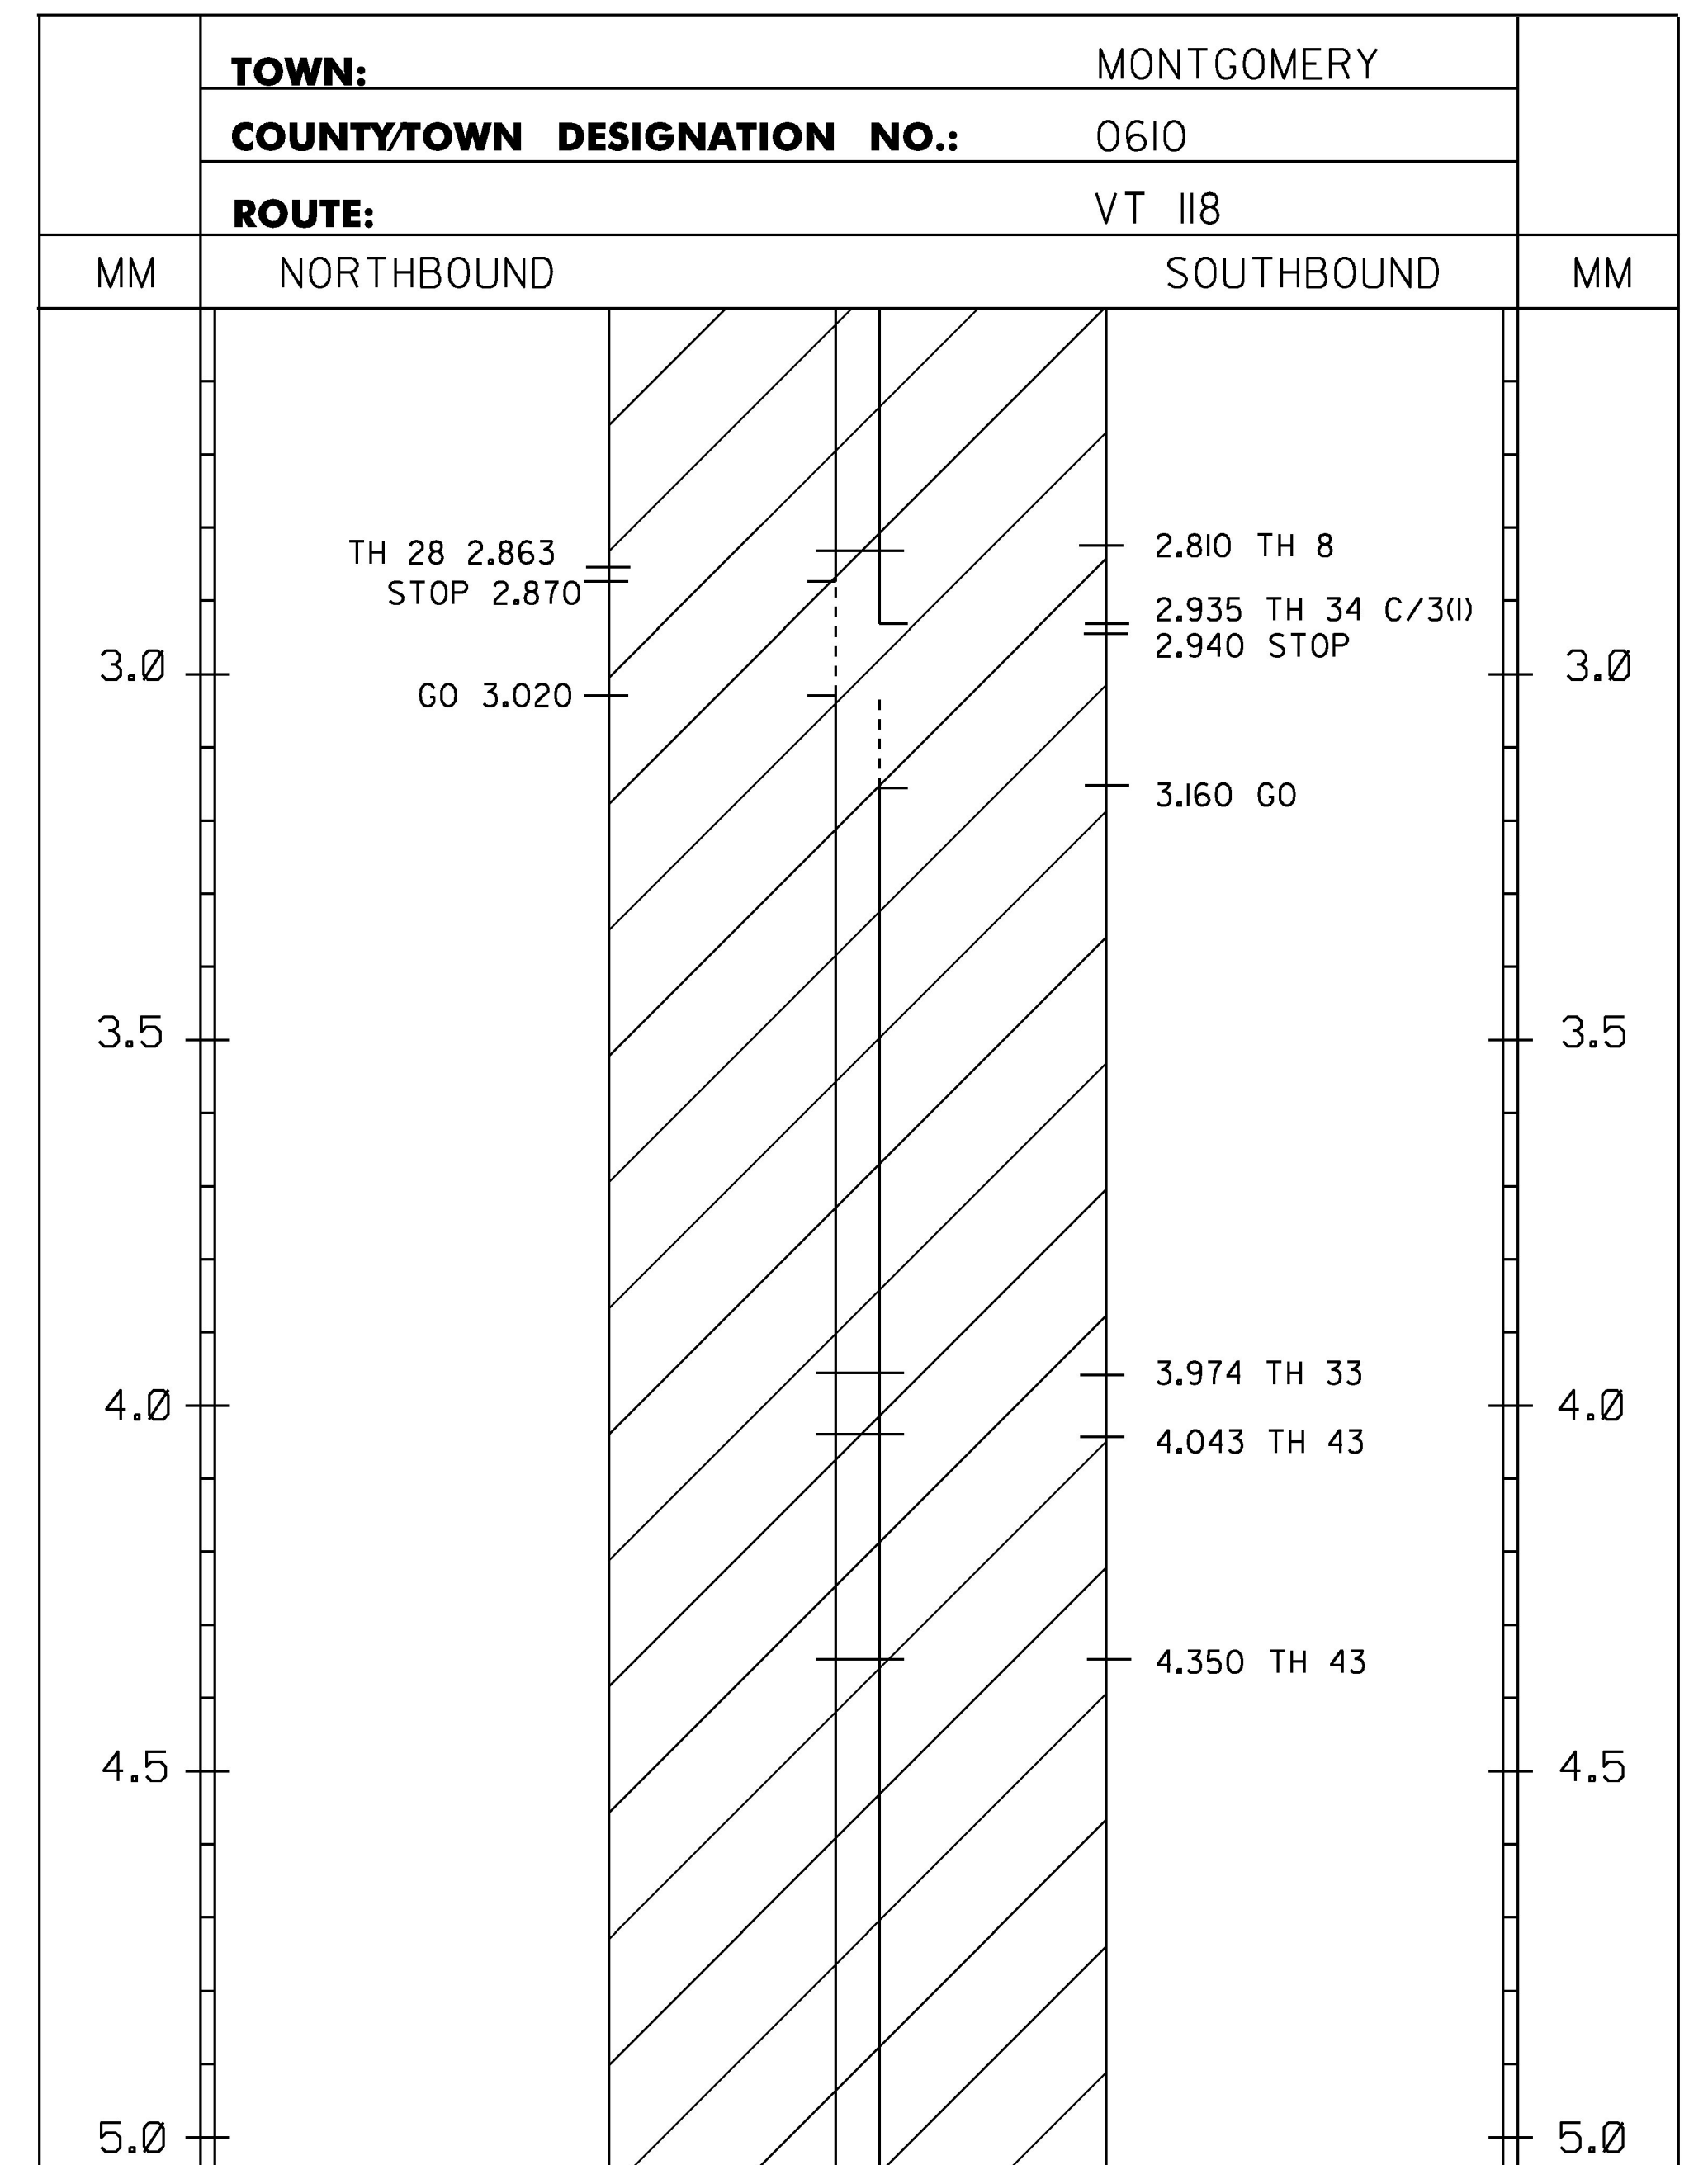

PROJECT AREA

LEGEND

TWBH-THROUGHWAY BEGINS HERE
TWEH-THROUGHWAY ENDS HERE
SHB-STATE HIGHWAY BEGINS
SHE-STATE HIGHWAY ENDS
SL-SPEED LIMIT
SA - STATE AID TOWN HIGHWAY
T/L-TOWN LINE
C/3 - CLASS 3 TOWN HIGHWAY
C/4 - CLASS 4 TOWN HIGHWAY

NOTES:

1. THIS SHEET TO BE USED FOR THE LAYOUT OF ALL CENTERLINE PAVEMENT MARKINGS.
THE ENGINEER MAY CONTACT KEITH SWEET, PAVEMENT MARKING SUPERVISOR AT
(802) 828-5573 FOR ASSISTANCE LAYING OUT THE CENTERLINE DURING CONSTRUCTION.

NOT TO SCALE

PROJECT NAME: BELVIDERE - BERKSHIRE
PROJECT NUMBER: STP SURF(53)

FILE NAME: I4v204\pi4v204.dgn\pi4v204_28.I PLOT DATE: 04-NOV-2015
PROJECT LEADER: M. FOWLER DRAWN BY: K. LOCKE
DESIGNED BY: K. LOCKE CHECKED BY: M. FOWLER
CENTERLINE MARKING LAYOUT SHEET 2 SHEET 28 OF 45