
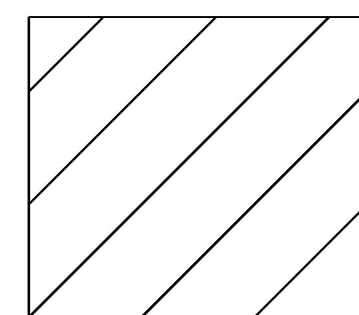


TEMPORARY 4 INCH WHITE LINE, PAINT
 SPECIAL PROVISION (DURABLE 4 INCH WHITE LINE, POLYUREA)(28 MIL)
 MM 5.000 - MM 10.000 LT & RT (EDGE LINES)
 (WITH BREAKS OR RADIUS AT TOWN HIGHWAYS)

TEMPORARY 4 INCH YELLOW LINE, PAINT
 SPECIAL PROVISION (DURABLE 4 INCH YELLOW LINE, POLYUREA)(28 MIL)
 MM 5.000 - MM 6.600 SOLID LT & RT
 MM 6.600 - MM 6.740 SOLID LT, DASHED RT
 MM 6.740 - MM 6.755 DASHED CL
 MM 6.755 - MM 6.890 DASHED LT, SOLID RT
 MM 6.890 - MM 7.130 SOLID LT & RT
 MM 7.130 - MM 7.260 SOLID LT, DASHED RT
 MM 7.260 - MM 7.410 DASHED LT, SOLID RT
 MM 7.410 - MM 10.000 SOLID LT & RT
 (WITH CL BREAKS AT TOWN HIGHWAYS)

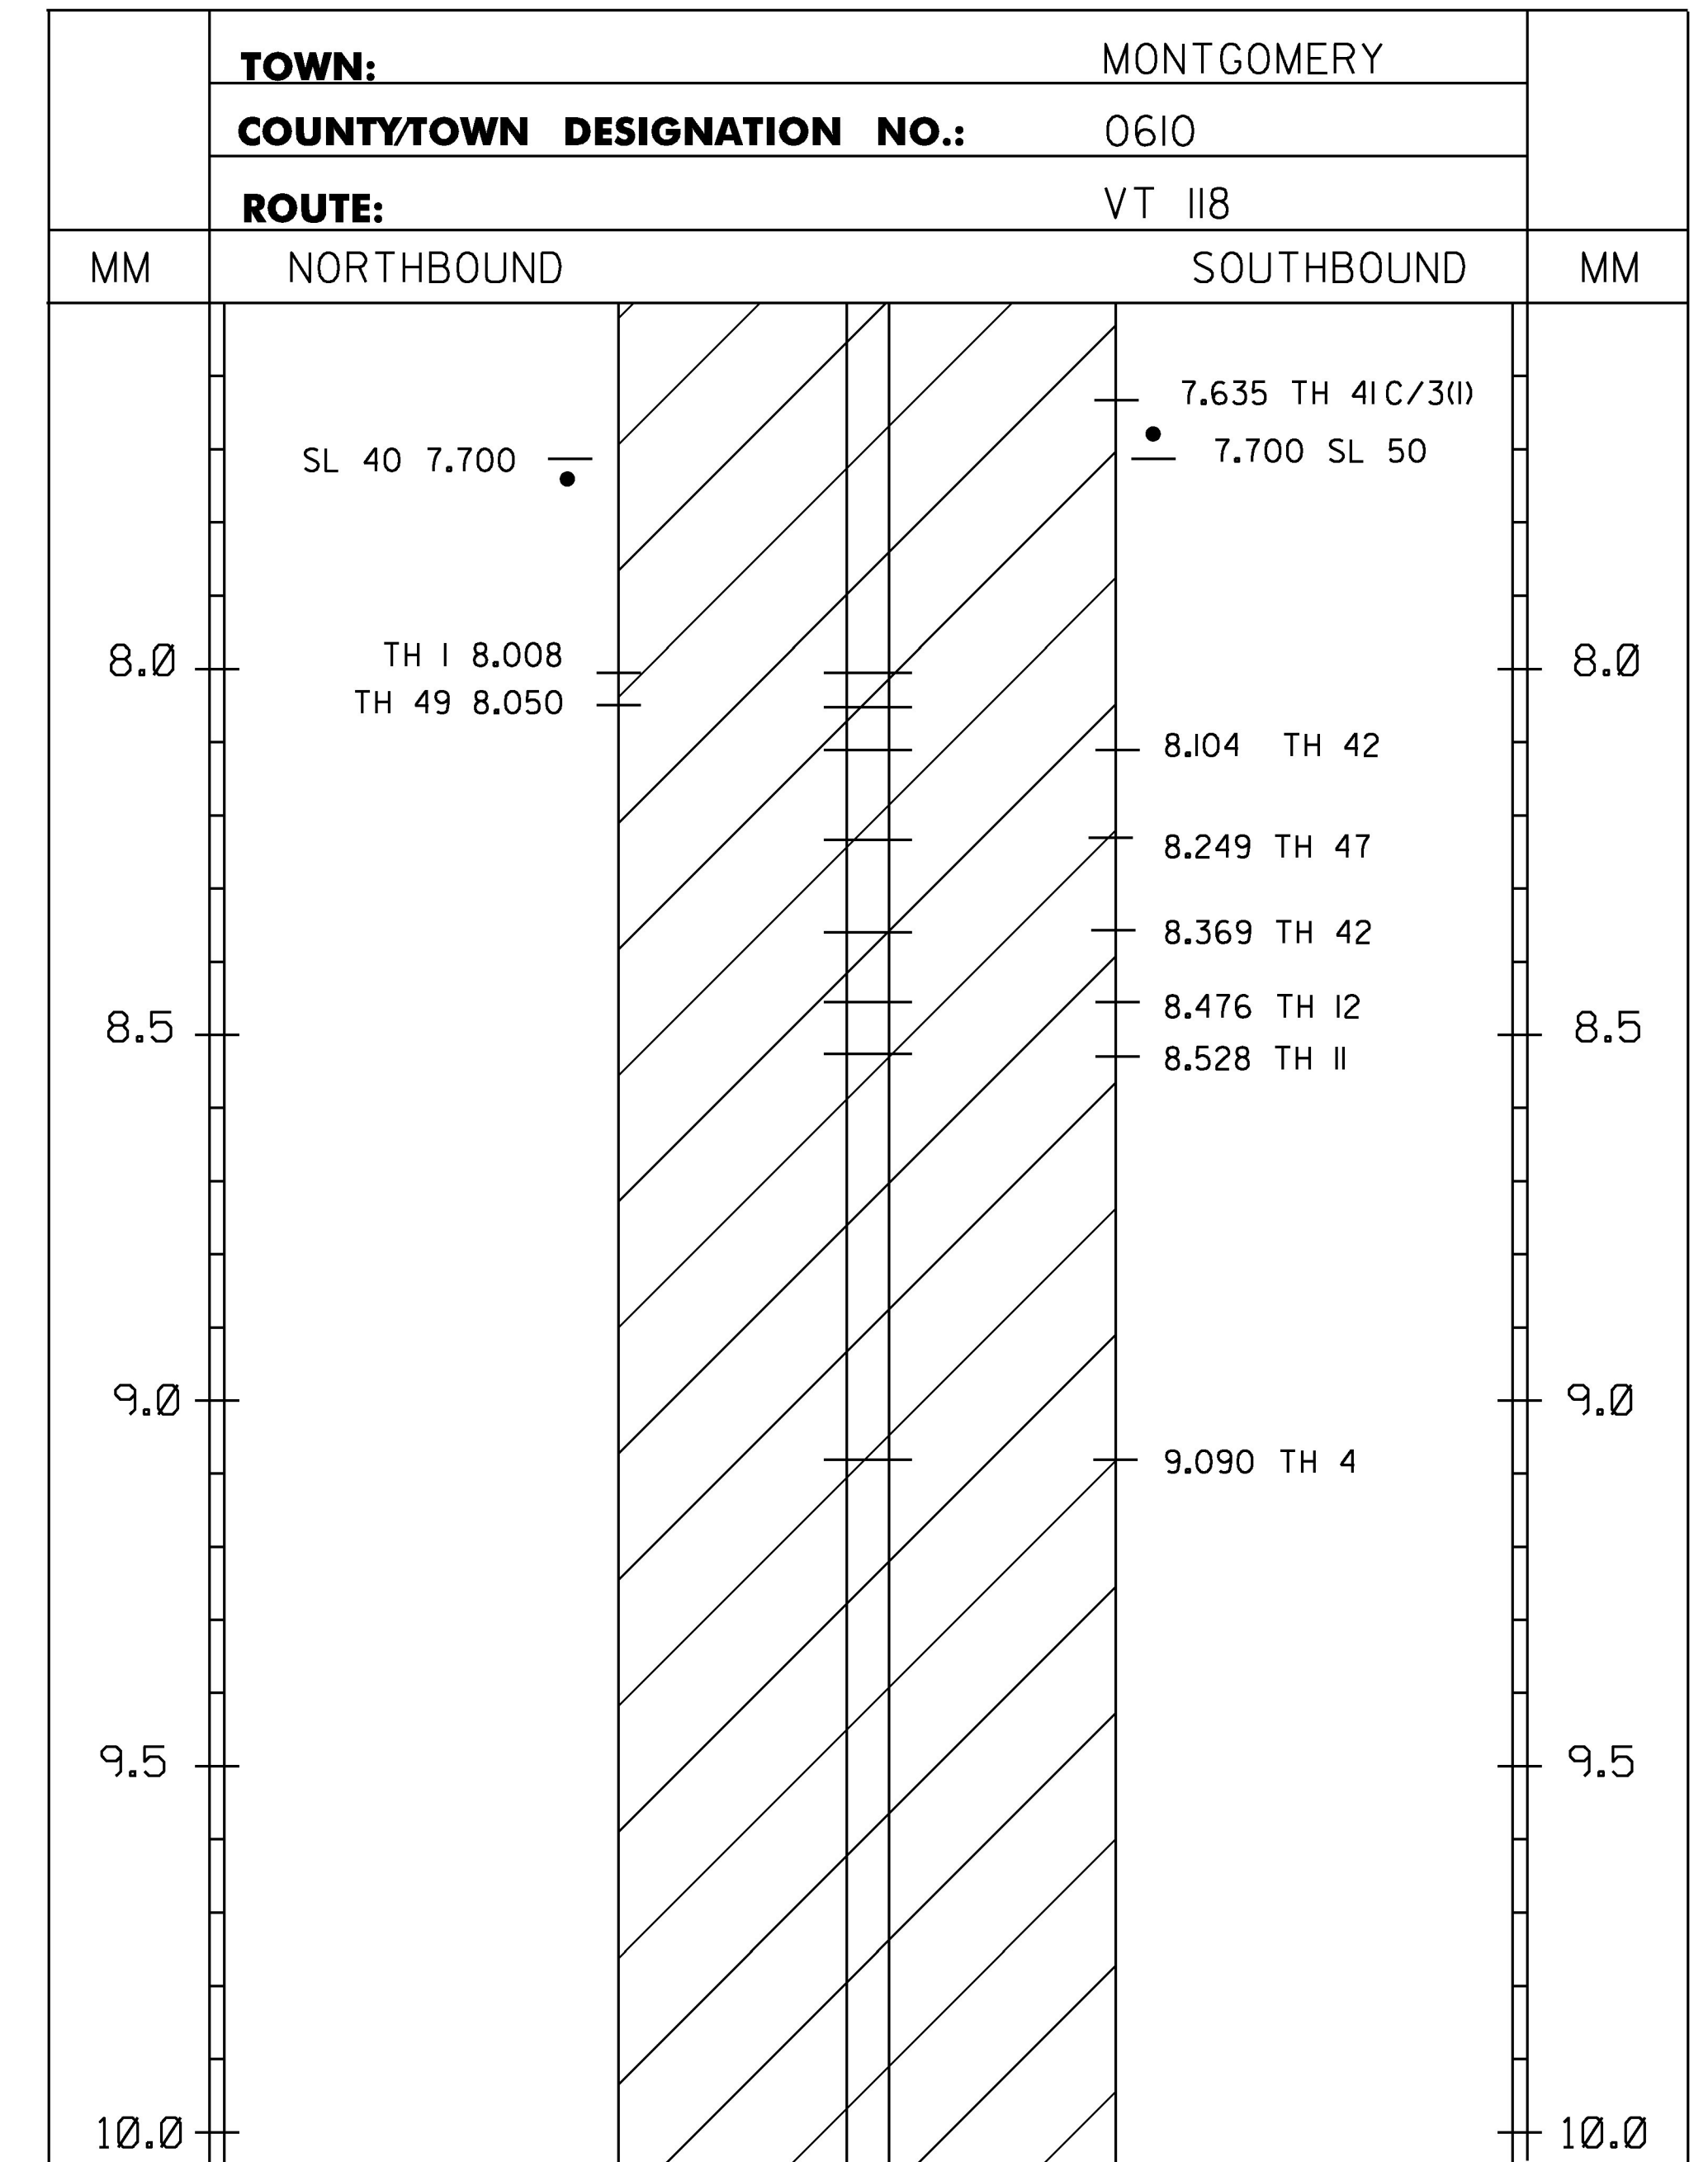

PROJECT AREA

LEGEND

- TWBH-THROUGHWAY BEGINS HERE
- TWEH-THROUGHWAY ENDS HERE
- SHB-STATE HIGHWAY BEGINS
- SHE-STATE HIGHWAY ENDS
- SL-SPEED LIMIT
- SA - STATE AID TOWN HIGHWAY
- T/L-TOWN LINE
- C/3 - CLASS 3 TOWN HIGHWAY
- C/4 - CLASS 4 TOWN HIGHWAY

NOTES:

1. THIS SHEET TO BE USED FOR THE LAYOUT OF ALL CENTERLINE PAVEMENT MARKINGS.
 THE ENGINEER MAY CONTACT KEITH SWEET, PAVEMENT MARKING SUPERVISOR AT
 (802) 828-5573 FOR ASSISTANCE LAYING OUT THE CENTERLINE DURING CONSTRUCTION.

PROJECT NAME: BELVIDERE - BERKSHIRE

PROJECT NUMBER: STP SURF(53)

FILE NAME: I4v204\pi4v204.dgn\pi4v204_29.I PLOT DATE: 04-NOV-2015

PROJECT LEADER: M. FOWLER

DRAWN BY: K. LOCKE

DESIGNED BY: K. LOCKE

CHECKED BY: M. FOWLER

CENTERLINE MARKING LAYOUT SHEET 3

SHEET 29 OF 45

NOT TO SCALE