
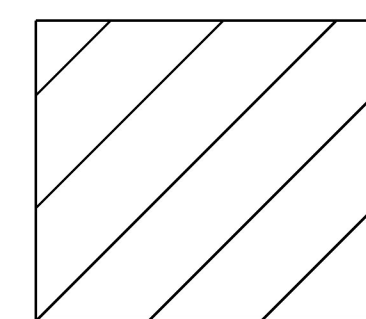


TEMPORARY 4 INCH WHITE LINE, PAINT  
 SPECIAL PROVISION (DURABLE 4 INCH WHITE LINE, POLYUREA)(28 MIL)  
 MM 10.000 - MM 10.490 LT & RT (EDGE LINES)  
 MM 0.000 - MM 0.742 LT & RT (EDGE LINES)  
 (WITH BREAKS OR RADII AT TOWN HIGHWAYS)

TEMPORARY 4 INCH YELLOW LINE, PAINT  
 SPECIAL PROVISION (DURABLE 4 INCH YELLOW LINE, POLYUREA)(28 MIL)  
 MM 10.000 - MM 10.150 SOLID LT & RT  
 MM 10.150 - MM 10.330 SOLID LT, DASHED RT  
 MM 10.330 - MM 10.370 DASHED CL  
 MM 10.370 - MM 10.480 DASHED LT, SOLID RT  
 MM 10.480 - MM 10.490 SOLID LT & RT  
 MM 0.000 - MM 0.120 SOLID LT & RT  
 MM 0.120 - MM 0.260 SOLID LT, DASHED RT  
 MM 0.260 - MM 0.300 DASHED CL  
 MM 0.300 - MM 0.450 DASHED LT, SOLID RT  
 MM 0.450 - MM 0.742 SOLID LT & RT  
 (WITH CL BREAKS AT TOWN HIGHWAYS)

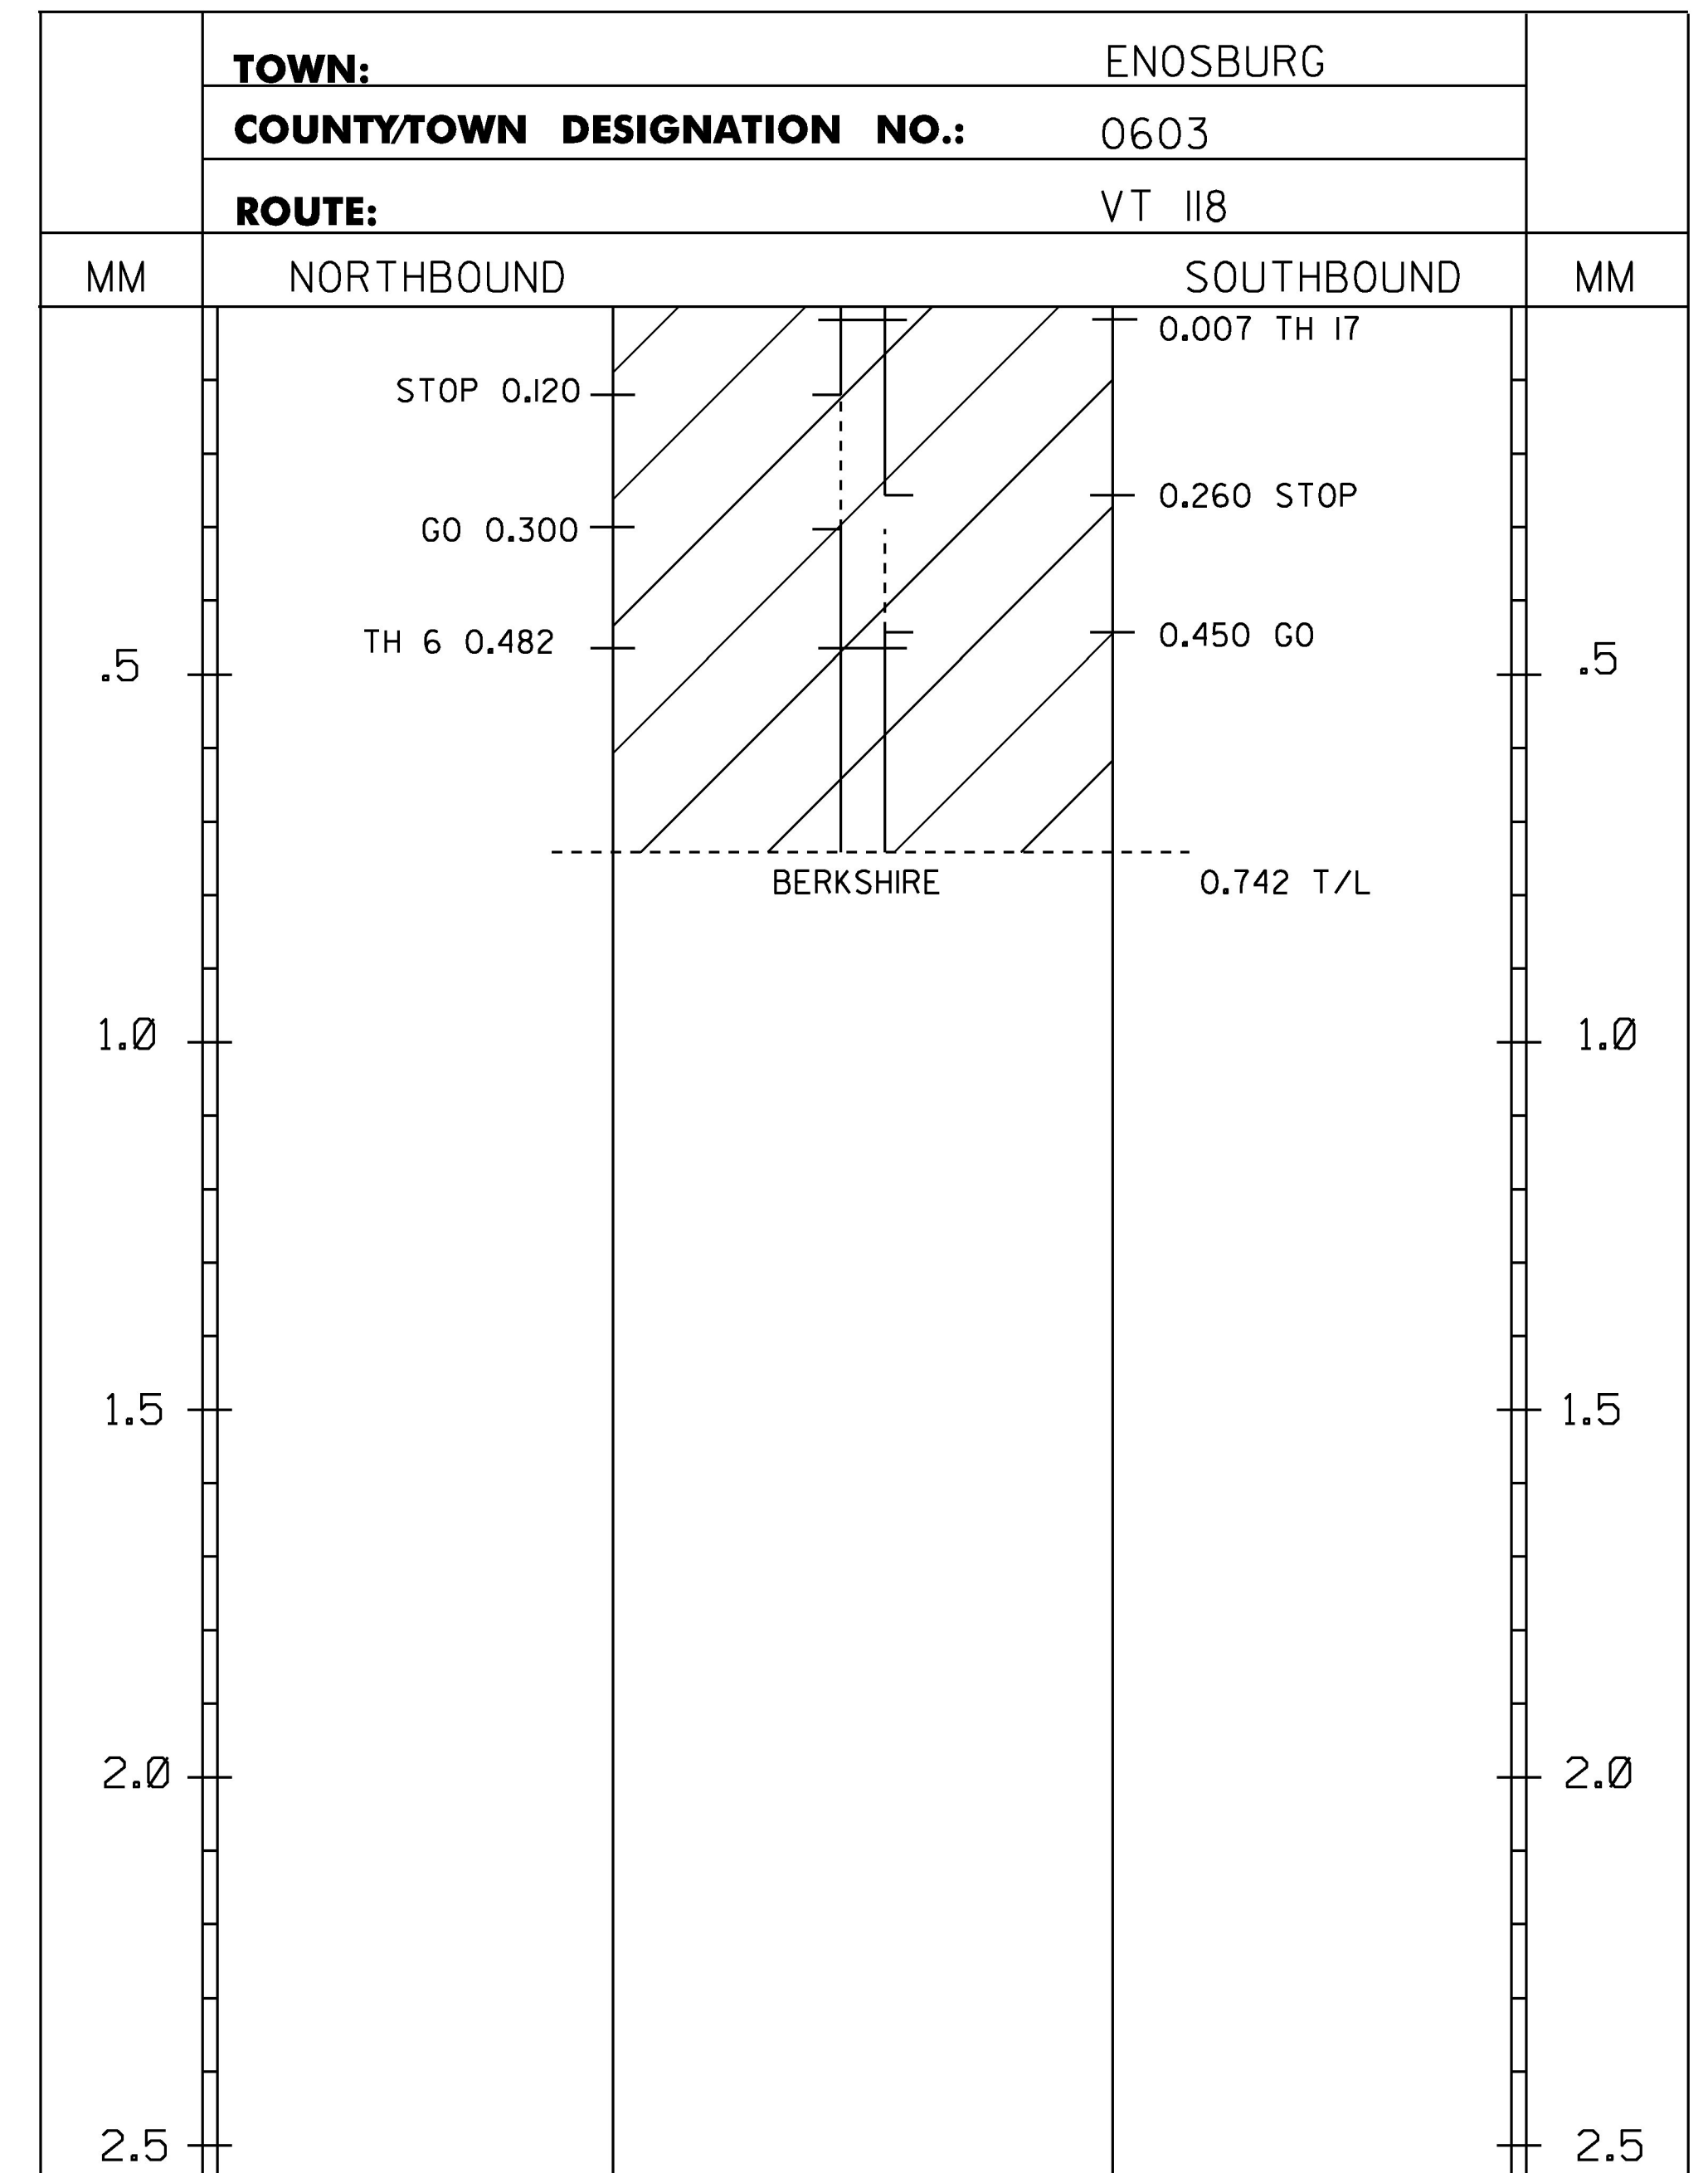

PROJECT AREA

**LEGEND**

- TWBH-THROUGHWAY BEGINS HERE
- TWEH-THROUGHWAY ENDS HERE
- SHB-STATE HIGHWAY BEGINS
- SHE-STATE HIGHWAY ENDS
- SL-SPEED LIMIT
- SA - STATE AID TOWN HIGHWAY
- T/L-TOWN LINE
- C/3 - CLASS 3 TOWN HIGHWAY
- C/4 - CLASS 4 TOWN HIGHWAY

**NOTES:**

1. THIS SHEET TO BE USED FOR THE LAYOUT OF ALL CENTERLINE PAVEMENT MARKINGS.  
 THE ENGINEER MAY CONTACT KEITH SWEET, PAVEMENT MARKING SUPERVISOR AT  
 (802) 828-5573 FOR ASSISTANCE LAYING OUT THE CENTERLINE DURING CONSTRUCTION.

PROJECT NAME: BELVIDERE - BERKSHIRE  
 PROJECT NUMBER: STP SURF(53)

FILE NAME: I4v204\pi4v204.dgn\pi4v204\_30.I PLOT DATE: 04-NOV-2015  
 PROJECT LEADER: M. FOWLER DRAWN BY: K. LOCKE  
 DESIGNED BY: K. LOCKE CHECKED BY: M. FOWLER  
 CENTERLINE MARKING LAYOUT SHEET 4 SHEET 30 OF 45

**NOT TO SCALE**