


**EXPANSION JOINT TYPICAL SECTION
PLAN VIEW
(VERTICAL PLATE/VERMONT JOINT)**

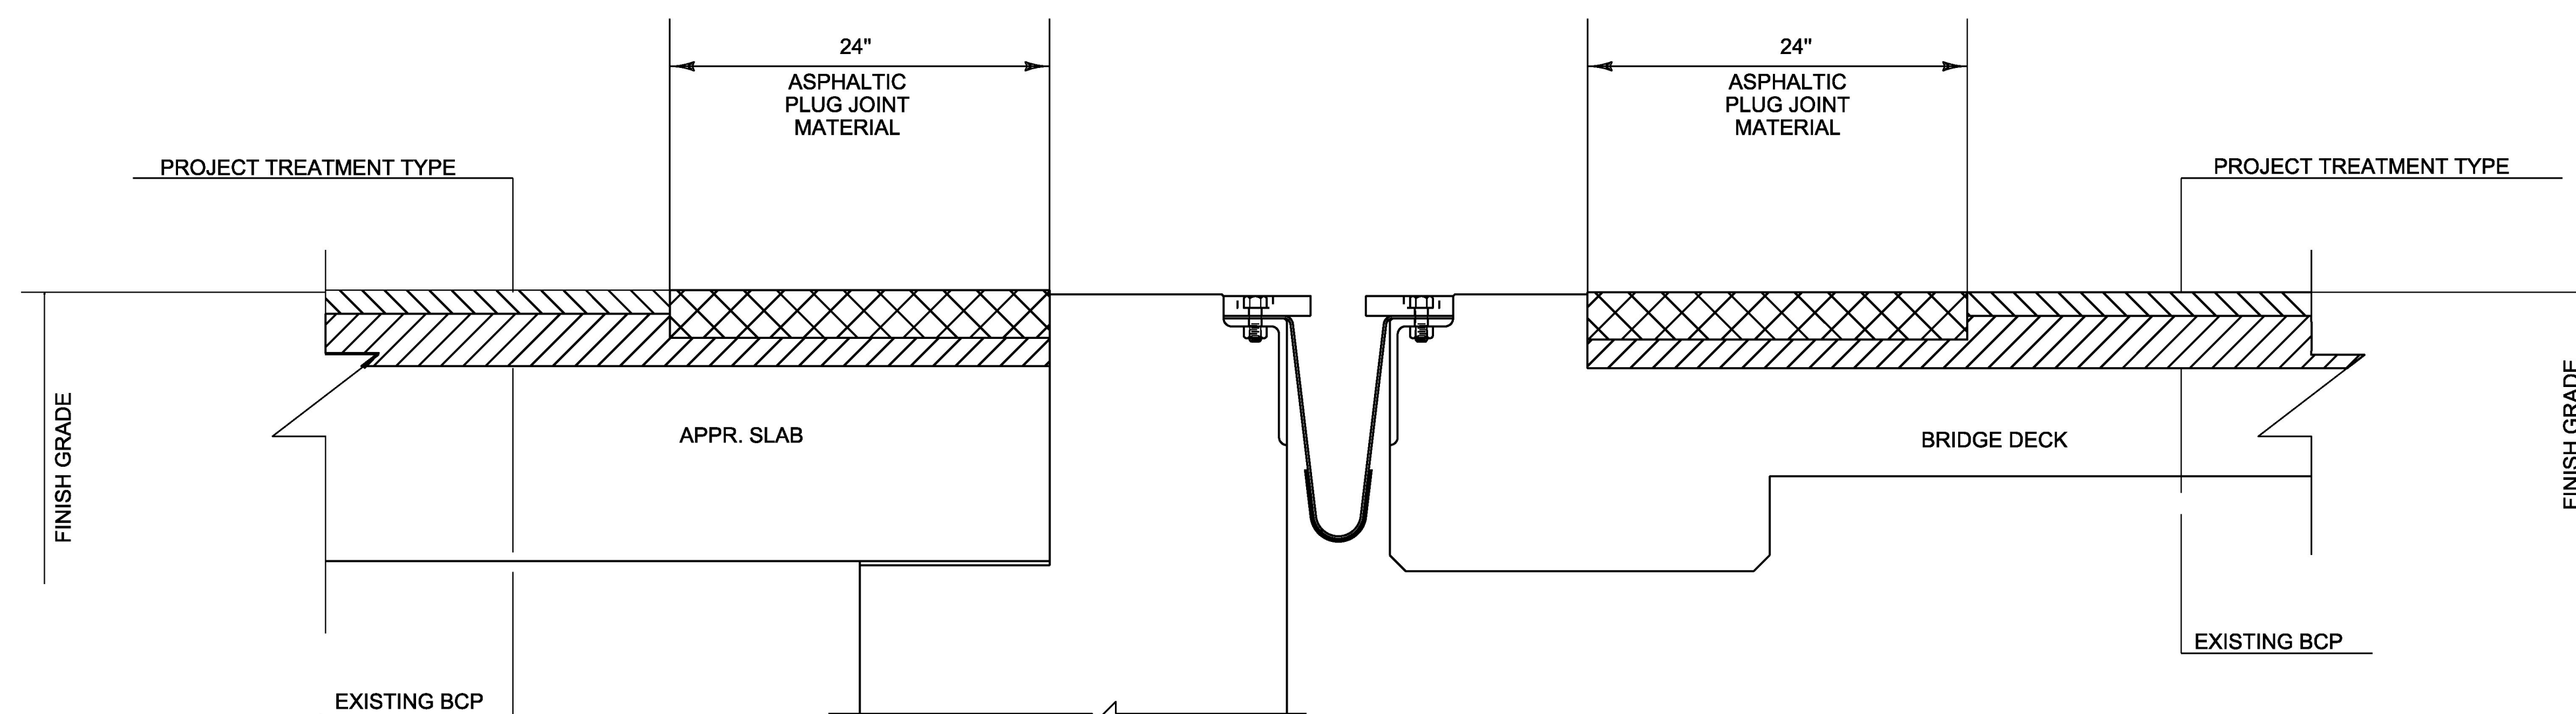

**EXPANSION JOINT TYPICAL SECTION
CROSS SECTION
(VERTICAL PLATE/VERMONT JOINT)**

NOT TO SCALE

PROJECT NAME: BELVIDERE - BERKSHIRE	
PROJECT NUMBER: STP SURF(53)	
FILE NAME: \pl4v204.dgn\pl4v204.43.i	PLOT DATE: 04-NOV-2015
PROJECT LEADER: MJF	DRAWN BY: JLR
DESIGNED BY: KML	CHECKED BY: MJF
EXPANSION JOINT DETAILS SHEET	SHEET 43 OF 45