


**COLD PLANE TYPICAL SECTION - UNCURBED**


MIDDLEBURY  
 STA. 0+57 - STA. 37+50 (2FT SHOULDER)  
 STA. 500+00 - STA. 508+35 (2FT SHOULDER)  
 BRISTOL  
 STA. A 149+75 - STA. A 164+35 (3FT SHOULDER)  
 STA. A 288+00 - STA. A 290+25 (3FT SHOULDER)  
 STA. A 520+00 - STA. A 522+03 (4FT SHOULDER)

AGGREGATE SHOULDERS SEE NOTE 5 ON SHEET 4.  
 EXISTING SURFACE  
 SAFETY EDGE (TYP.) SEE HSD 400.01 FOR MORE INFORMATION.

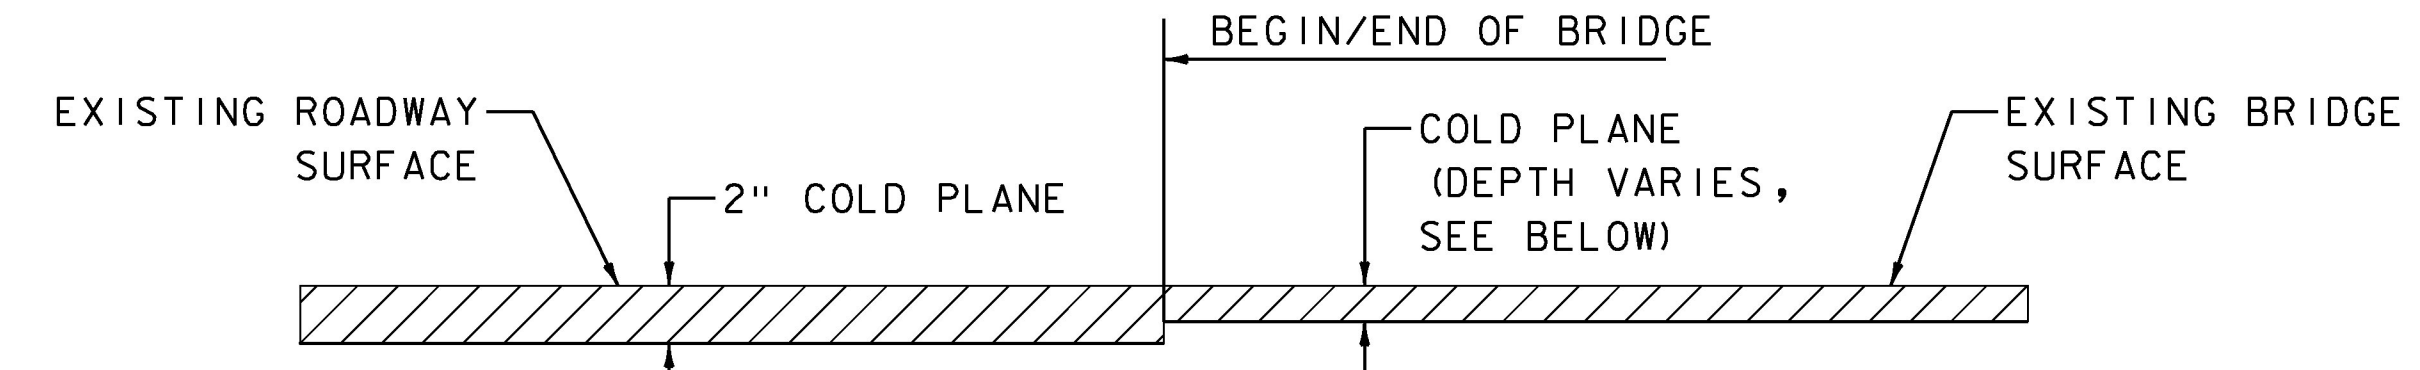

**TRANSITION AREA DETAIL - COLD PLANE TO BRIDGE COLD PLANE**


BRISTOL  
 BRIDGE #6 STA. A 148+84 (1 1/2" DEPTH)  
 BRIDGE #6 STA. A 149+75 (1 1/2" DEPTH)  
 BRIDGE #10 STA. A 417+49 (1 1/4" DEPTH)  
 BRIDGE #10 STA. A 419+47 (1 1/4" DEPTH)  
 BRIDGE #11 STA. A 428+87 (1 1/4" DEPTH)  
 BRIDGE #11 STA. A 430+50 (1 1/4" DEPTH)  
 BRIDGE #12 STA. A 522+03 (1 1/4" DEPTH)  
 BRIDGE #12 STA. A 522+92 (1 1/4" DEPTH)  
 BRIDGE #15 STA. B 48+05 (1 1/4" DEPTH)  
 BRIDGE #15 STA. B 48+44 (1 1/4" DEPTH)

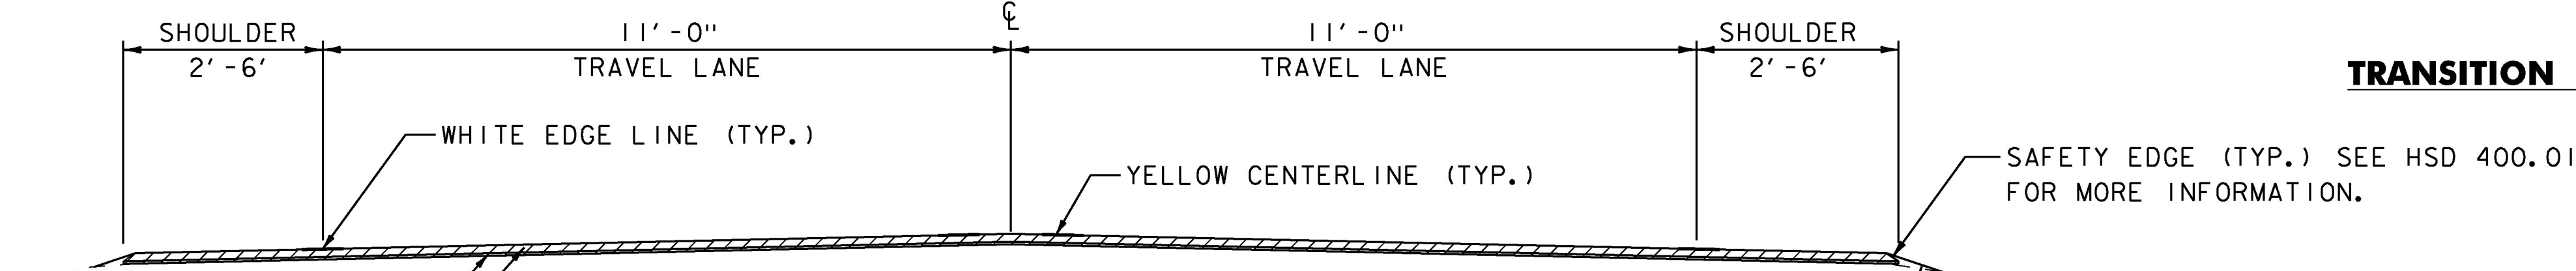

**LEVEL AND OVERLAY TYPICAL SECTION - UNCURBED**


MIDDLEBURY  
 STA. 38+50 - STA. 57+50 (2FT SHOULDER)  
 STA. 57+50 - STA. 347+35 (3FT SHOULDER)  
 BRISTOL  
 STA. A 0+00 - STA. A 34+00 (3FT SHOULDER)  
 STA. A 34+00 - STA. A 41+75 (4FT SHOULDER)  
 STA. A 41+75 - STA. A 50+50 (6FT SHOULDER)  
 STA. A 50+50 - STA. A 57+00 (SHOULDER VARIES)  
 STA. A 57+00 - STA. A 147+84 (3FT SHOULDER)  
 STA. A 169+03 - STA. A 287+00 (3FT SHOULDER)  
 STA. A 291+25 - STA. A 308+50 (3FT SHOULDER)  
 STA. A 308+50 - STA. A 316+15 (6FT SHOULDER)  
 STA. A 383+15 - STA. A 400+00 (2FT SHOULDER)  
 STA. A 400+00 - STA. A 414+00 (3FT SHOULDER)  
 STA. A 435+50 - STA. A 519+00 (4FT SHOULDER)  
 STA. A 523+92 - STA. A 647+01 (4FT SHOULDER)  
 STARKSBORO  
 STA. B 0+00 - STA. B 47+05 (4FT SHOULDER)  
 STA. B 49+44 - STA. B 93+99 (4FT SHOULDER)

AGGREGATE SHOULDERS SEE NOTE 5 ON SHEET 4.  
 EXISTING SURFACE  
 SAFETY EDGE (TYP.) SEE HSD 400.01 FOR MORE INFORMATION.

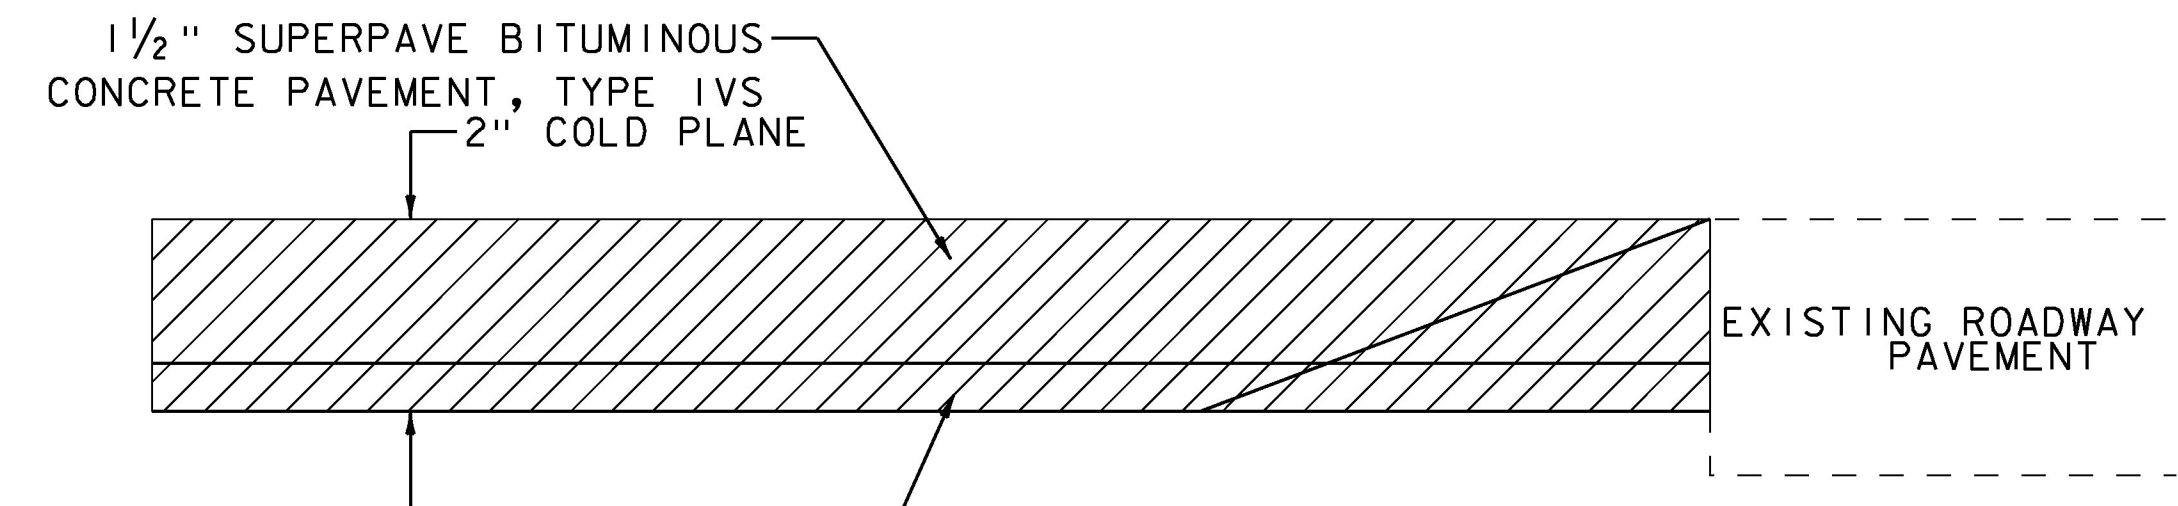

**APPROACH AREA DETAIL (BEGIN, STOP, RESUME AND END PROJECT)**

MIDDLEBURY  
 STA. 0+57  
 STA. 508+35  
 BRISTOL  
 STA. A 164+35  
 STA. A 168+03  
 STA. A 317+15  
 STA. A 382+15  
 STARKSBORO  
 STA. B 94+99

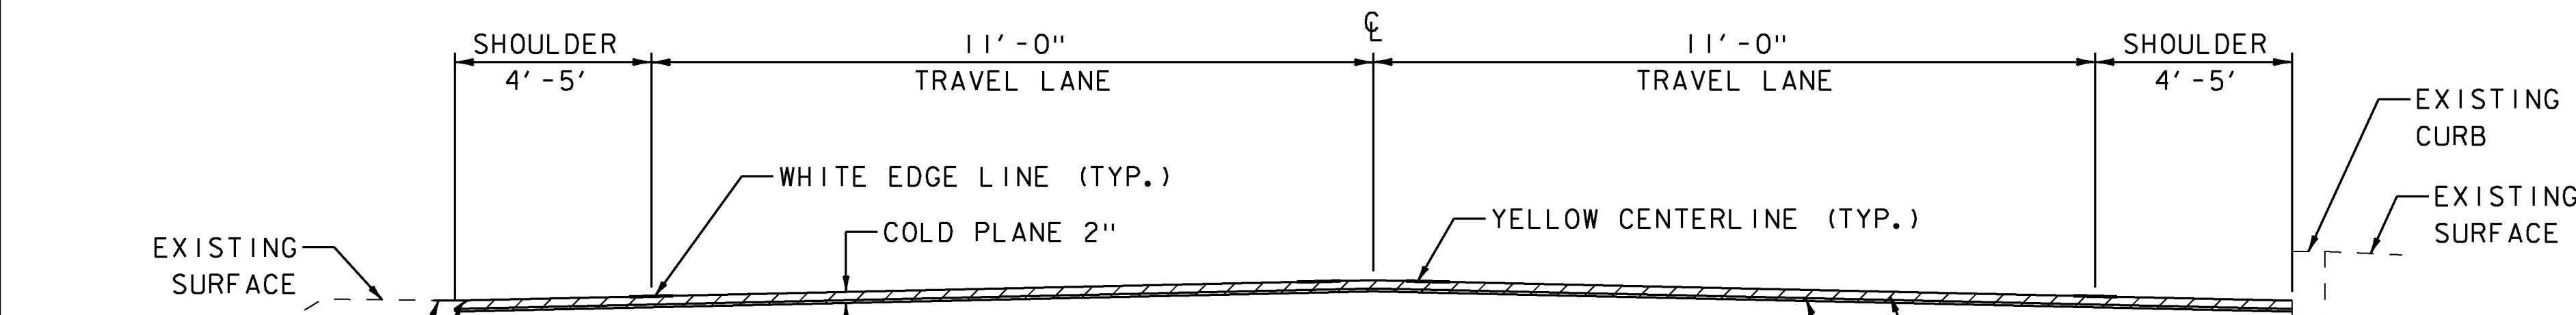

**COLD PLANE TYPICAL SECTION - CURBED**

BRISTOL  
 STA. A 415+00 - STA. A 417+49 (4FT SHOULDER)  
 STA. A 419+47 - STA. A 425+50 (4FT SHOULDER)  
 STA. A 425+50 - STA. A 428+87 (5FT SHOULDER)  
 STA. A 430+50 - STA. A 434+50 (5FT SHOULDER)

**NOT TO SCALE**

PROJECT NAME: MIDDLEBURY-STARKSBORO	PLOT DATE: 5/4/2017
PROJECT NUMBER: STP 2953(I)	DRAWN BY: J. GOODALL
FILE NAME: z14V227typ.dgn	CHECKED BY: C.LATHROP
PROJECT LEADER: C.LATHROP	SHEET 6 OF 186
DESIGNED BY: J. GOODALL	
PROJECT TYPICAL SECTIONS SHEET I	