



DURABLE 4 INCH WHITE LINE, (SEE OPTION ITEMS) &  
 TEMPORARY 4 INCH WHITE LINE, PAINT  
 (ALL LINES WILL INCLUDE EDGE LINE BREAKS AND  
 RADII FOR SIDE ROADS)  
 STA. 501+75 - STA. 506+25 (SOLID LT & RT)

DURABLE 4 INCH YELLOW LINE, (SEE OPTION ITEMS) &  
 TEMPORARY 4 INCH YELLOW LINE, PAINT  
 (ALL LINES WILL INCLUDE CENTERLINE BREAKS FOR SIDE ROADS)  
 STA. 501+75 - STA. 506+25 (SOLID LT & RT)


DURABLE LETTERS OR SYMBOLS, (SEE OPTION ITEMS) &  
 TEMPORARY LETTERS OR SYMBOLS, PAINT  
 STA. 502+96 RT (STOP)  
 STA. 503+28 RT (AHEAD)

REMOVING SIGNS  
 AS SHOWN - 2

MATCHLINE STA. 501+75 SEE PREVIOUS SHEET

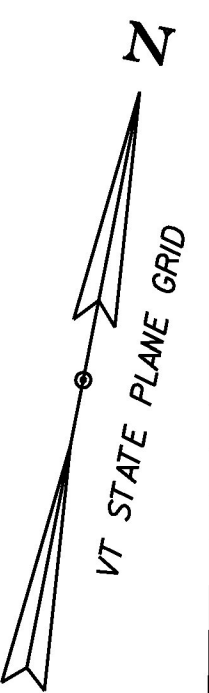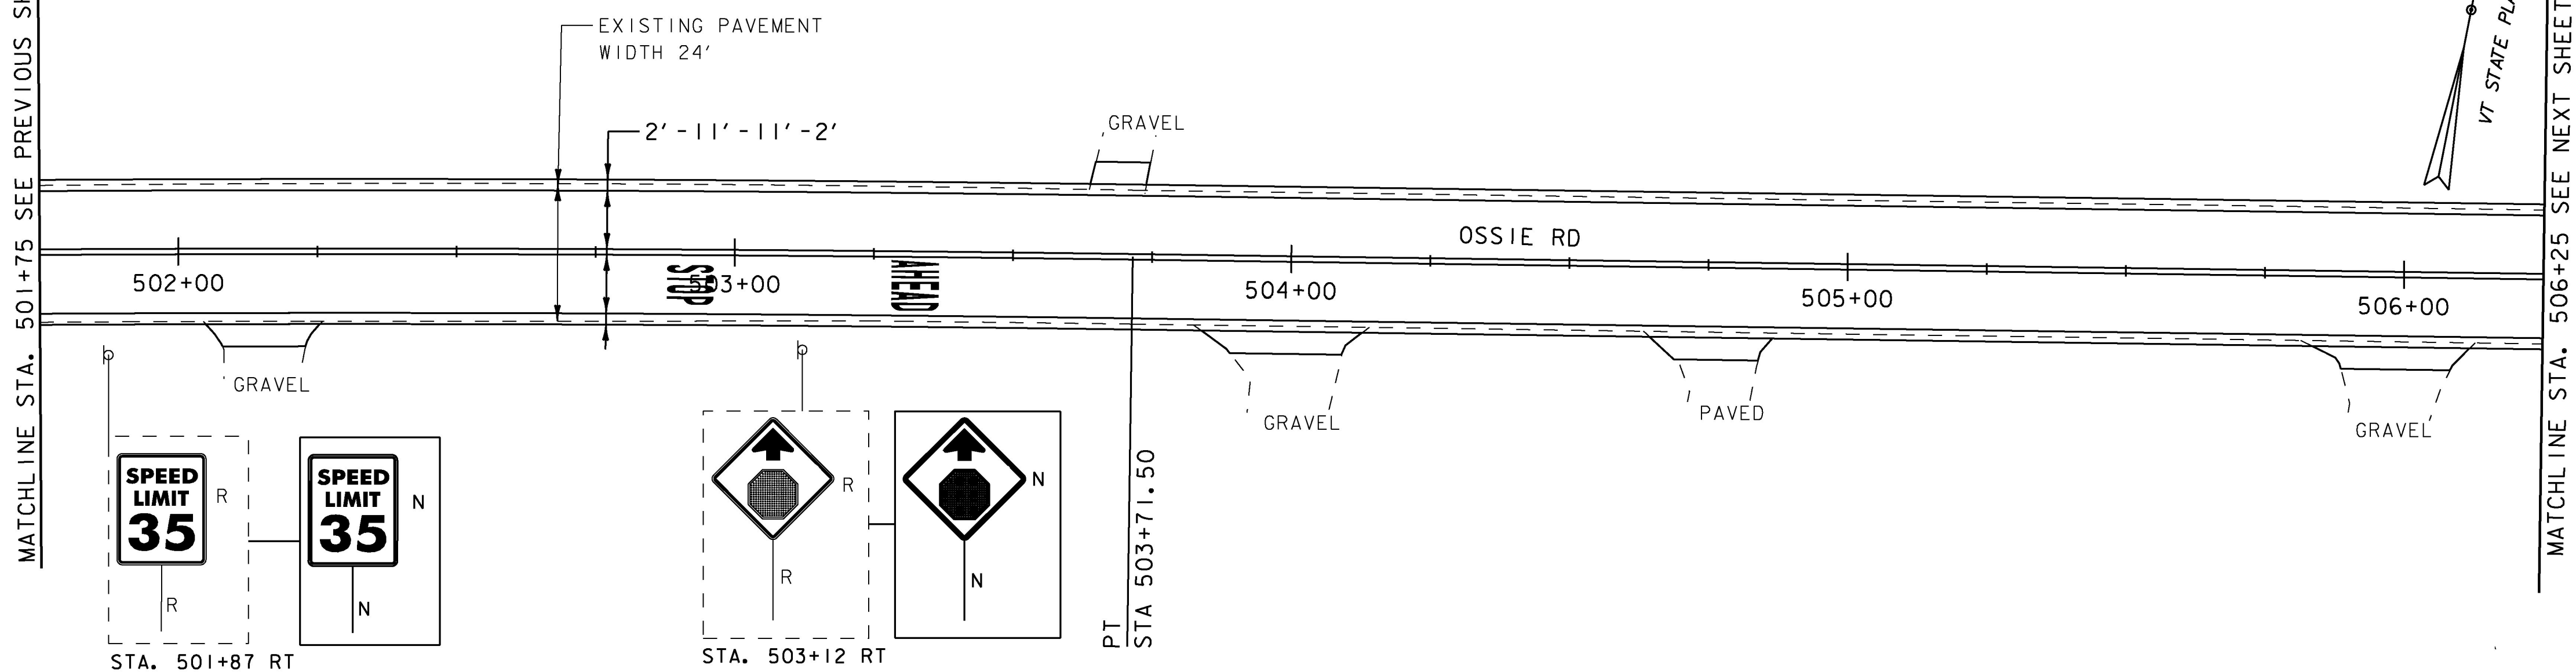

MATCHLINE STA. 506+25 SEE NEXT SHEET

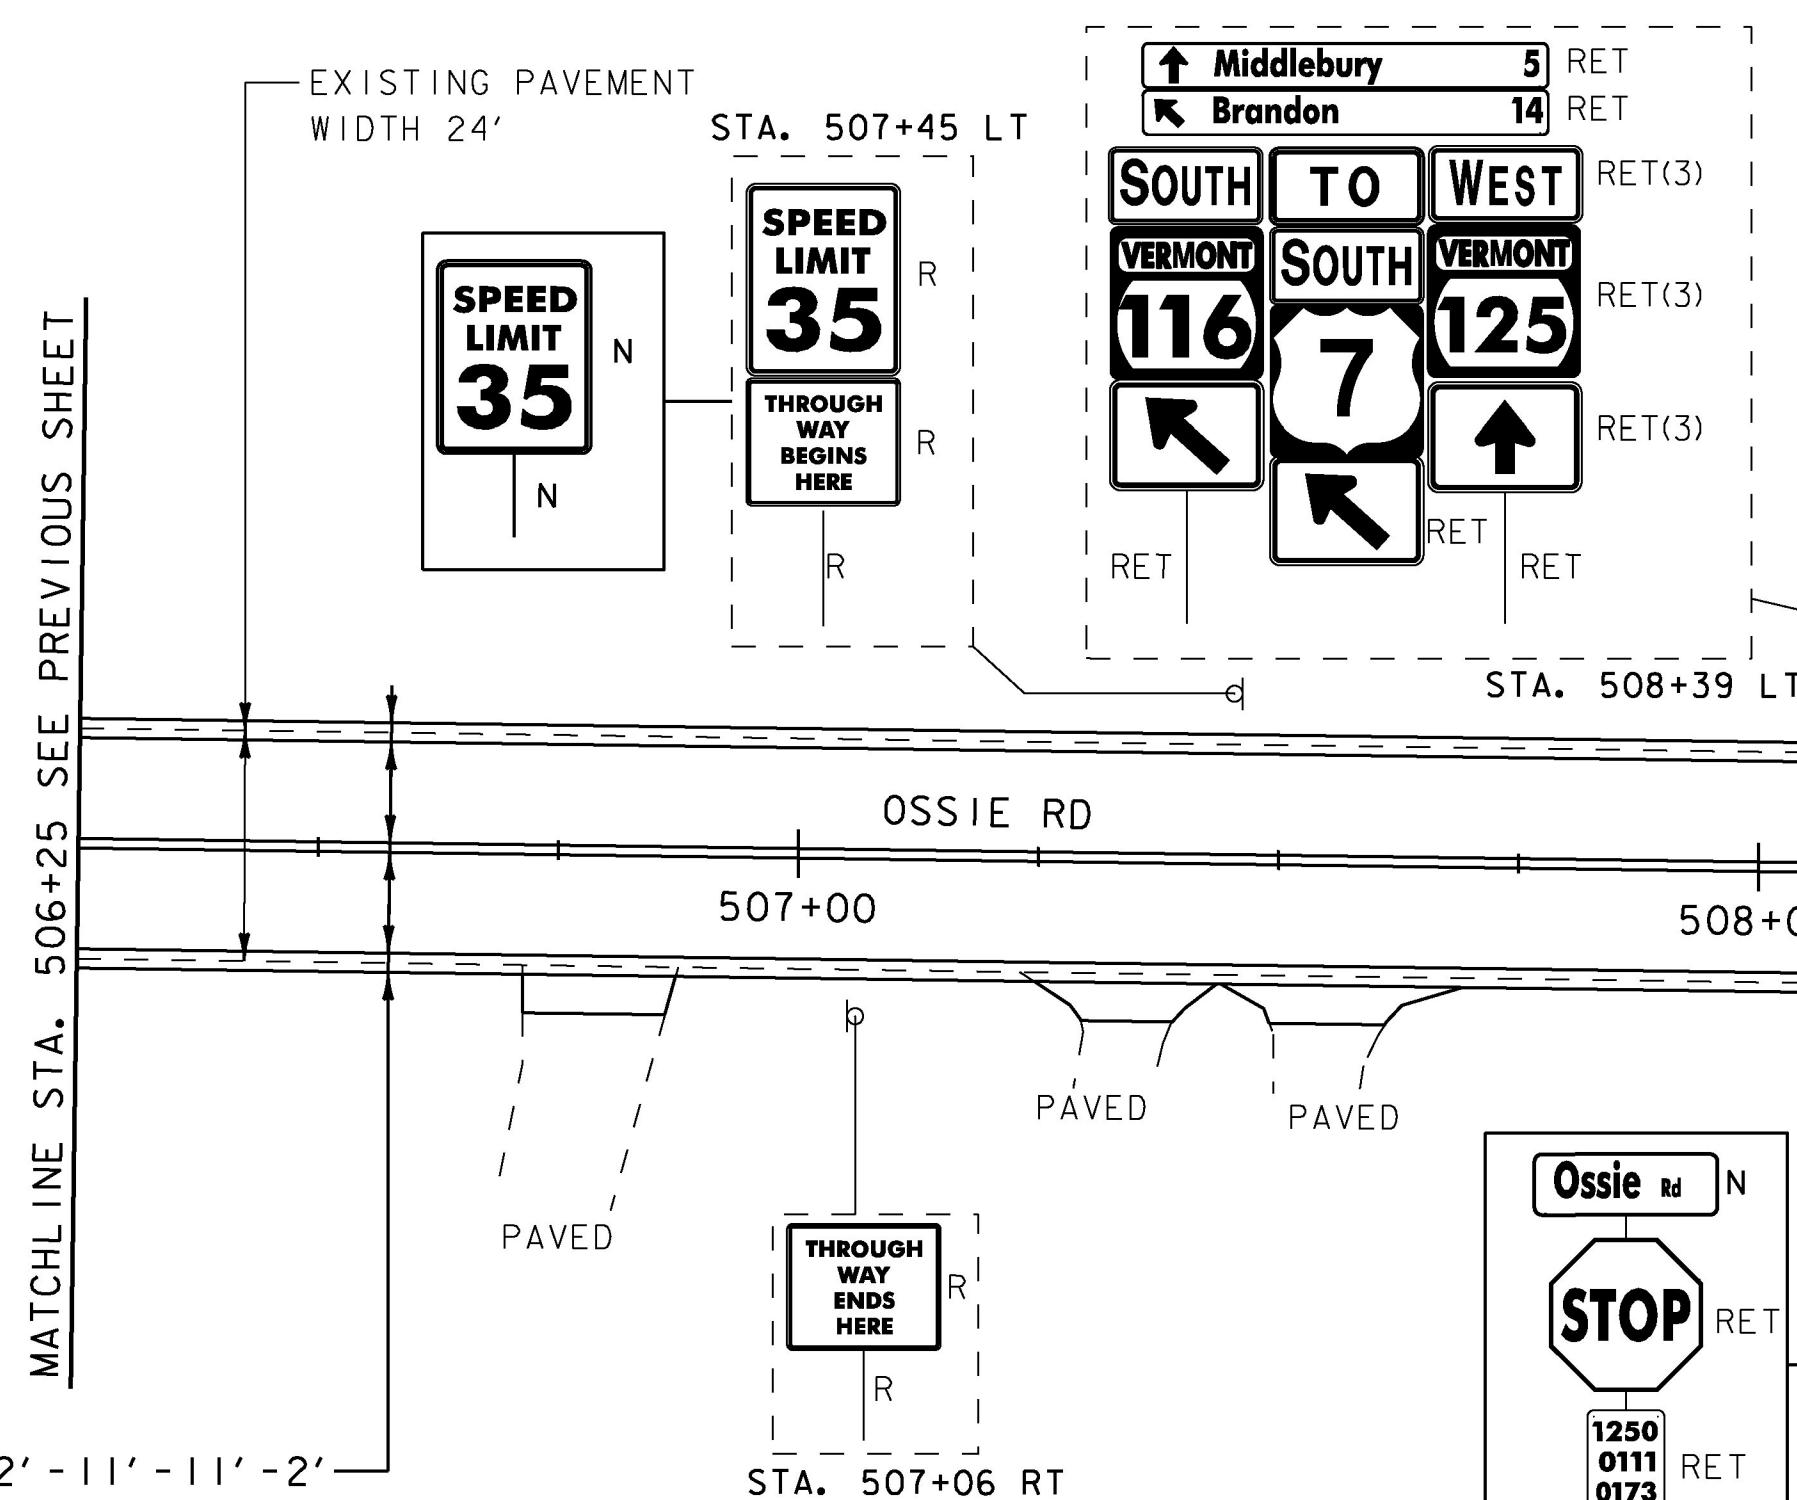


DURABLE 4 INCH WHITE LINE, (SEE OPTION ITEMS) &  
 TEMPORARY 4 INCH WHITE LINE, PAINT  
 (ALL LINES WILL INCLUDE EDGE LINE BREAKS AND  
 RADII FOR SIDE ROADS)  
 STA. 506+25 - STA. 508+35 (SOLID LT & RT)

DURABLE 4 INCH YELLOW LINE, (SEE OPTION ITEMS) &  
 TEMPORARY 4 INCH YELLOW LINE, PAINT  
 (ALL LINES WILL INCLUDE CENTERLINE BREAKS FOR SIDE ROADS)  
 STA. 506+25 - STA. 508+35 (SOLID LT & RT)


REMOVING SIGNS  
 AS SHOWN - 4

TEMPORARY 24 INCH STOP BAR, PAINT  
 VT 125 / OSSIE RD = 10 LF

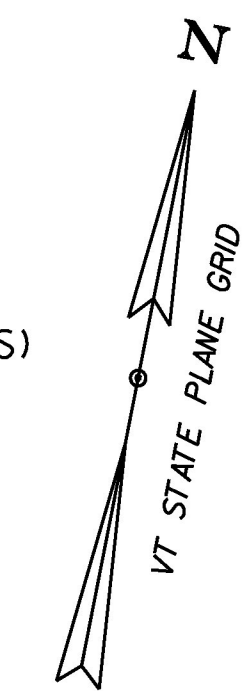

2' - 11' - 11' - 2'

**SIGN LEGEND**  
 R = REMOVE  
 R&S = REMOVE AND SALVAGE  
 RET = RETAIN  
 S = SALVAGED  
 N = NEW  
 B-B = BACK TO BACK  
 - - = EXISTING  
 — = NEW

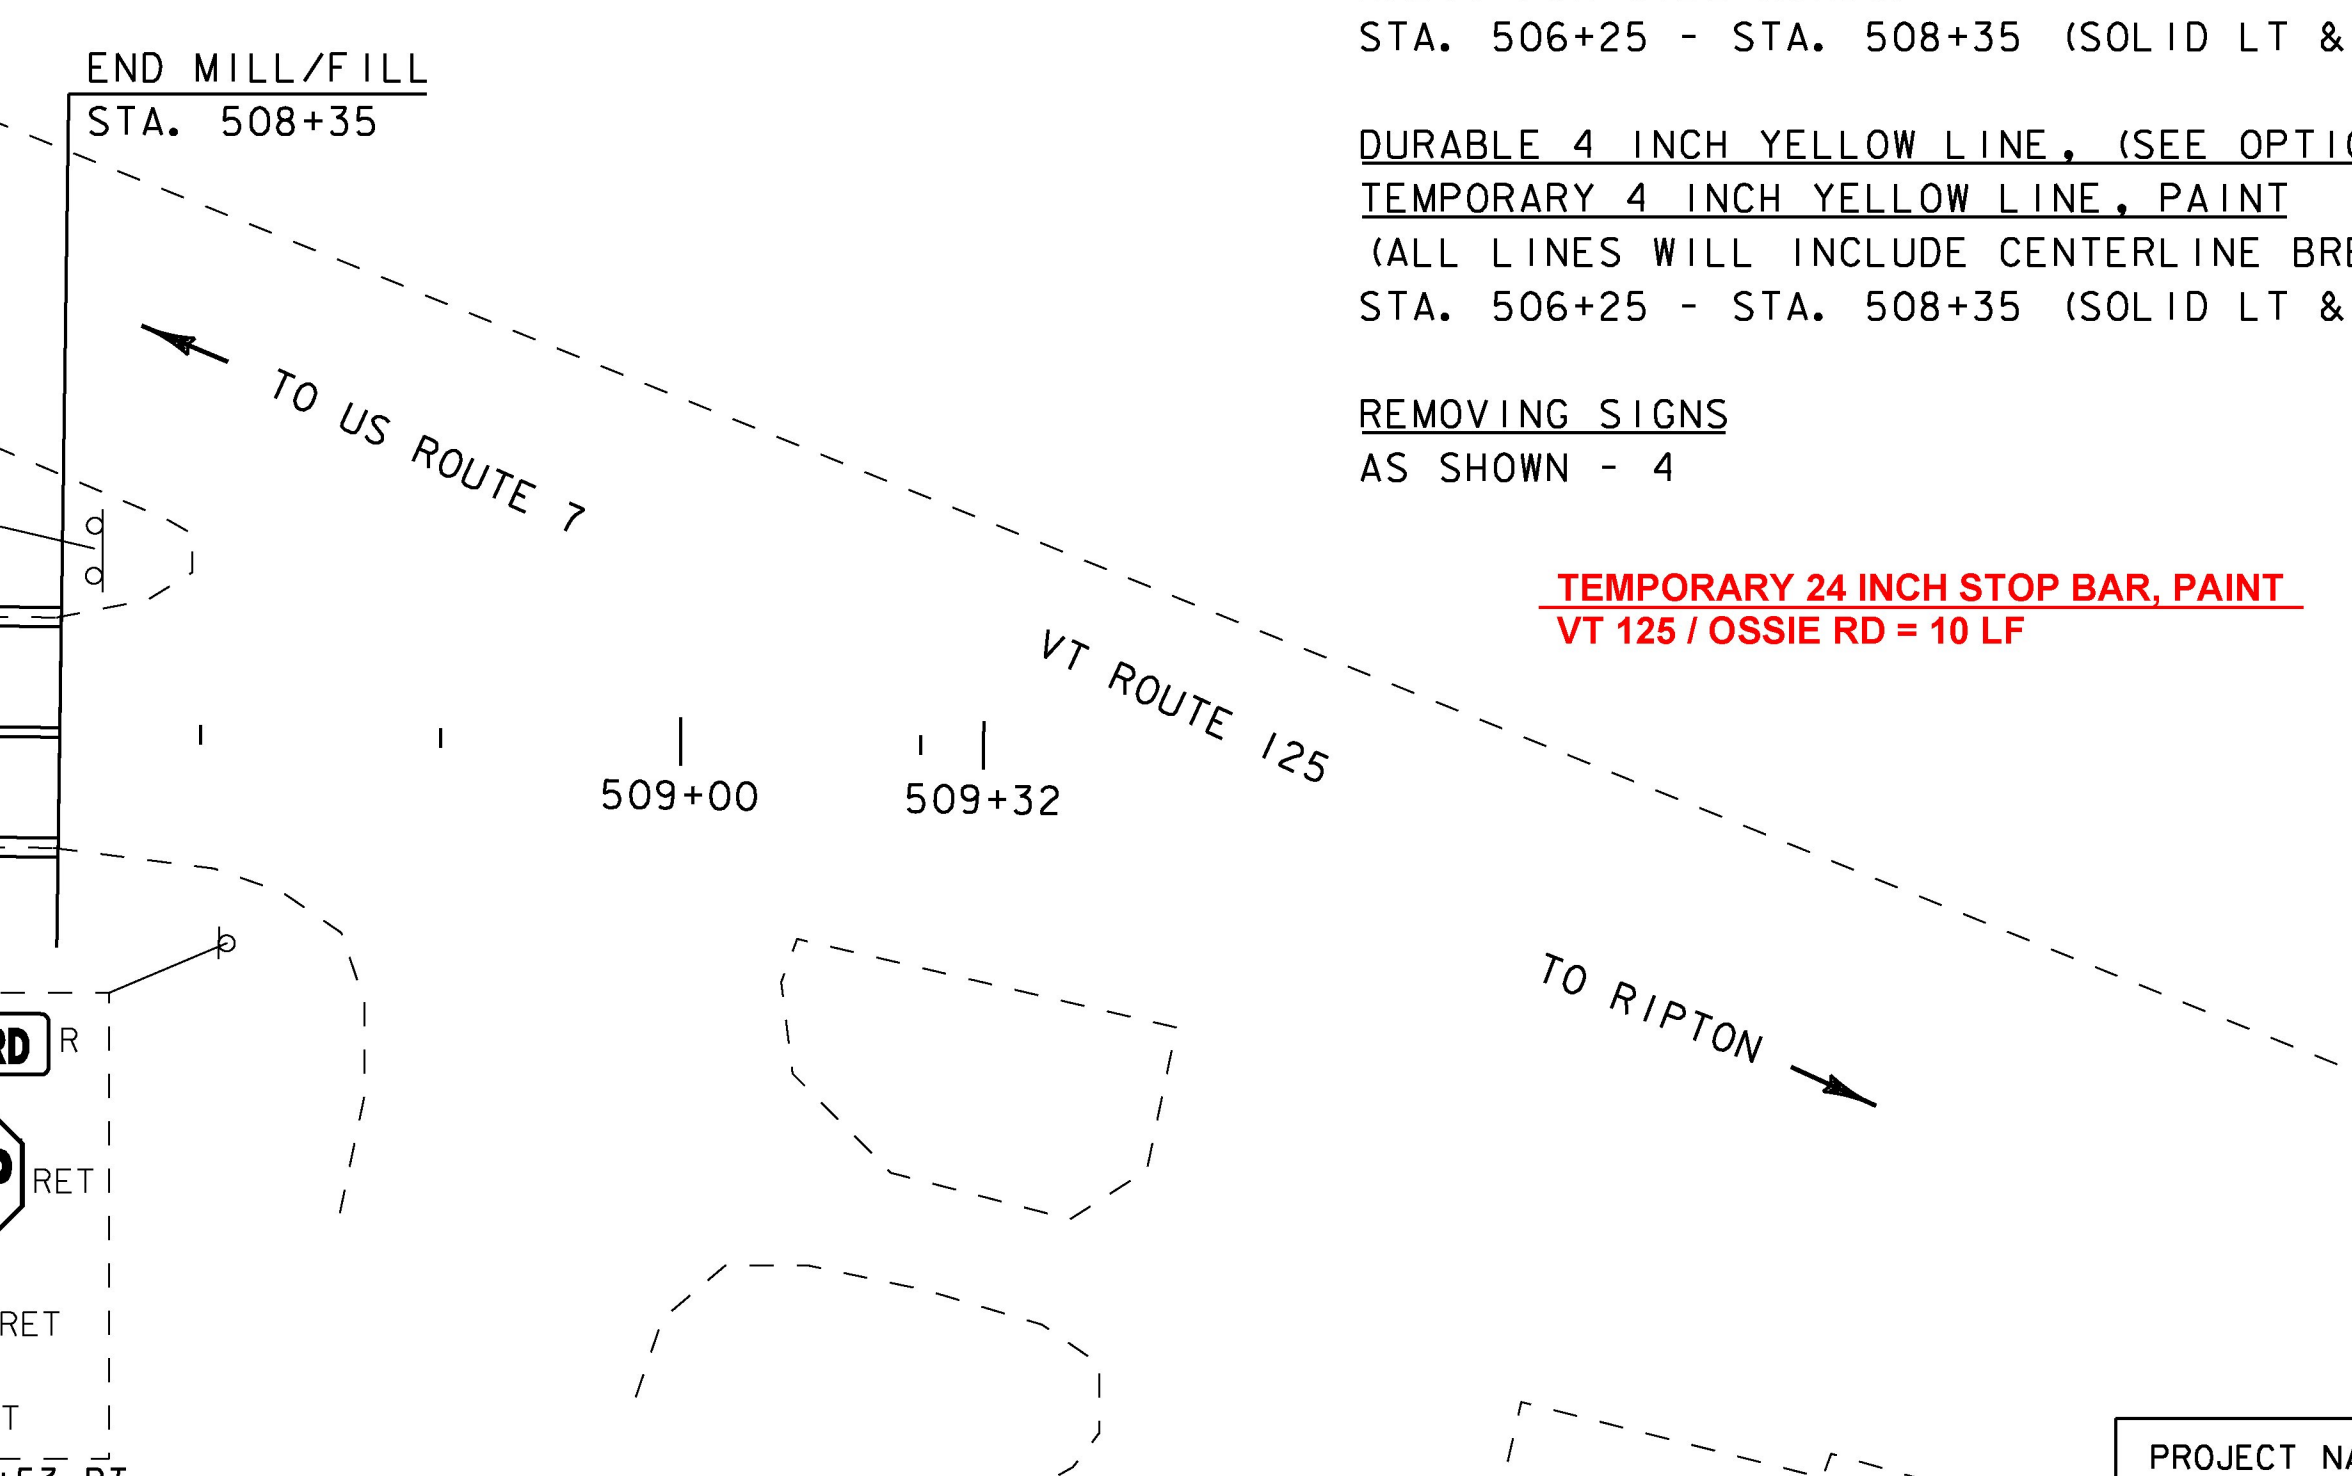

PROJECT NAME: MIDDLEBURY-STARKSBORO  
 PROJECT NUMBER: STP 2953(I)

FILE NAME: z14V227bdr.dgn  
 PROJECT LEADER: C.LATHROP  
 DESIGNED BY: J. GOODALL  
 PLAN SHEET 5

PLOT DATE: 5/4/2017  
 DRAWN BY: J. GOODALL  
 CHECKED BY: C.LATHROP  
 SHEET 31 OF 186