

MILLED RUMBLE STRIPS  
STA. B 6+75 - STA. B 12+50 CTR


STEEL BEAM GUARDRAIL, GALVANIZED  
STA. B 6+75 - STA. B 6+99 LT

DURABLE 4 INCH WHITE LINE, (SEE OPTION ITEMS) &  
TEMPORARY 4 INCH WHITE LINE, PAINT  
(ALL LINES WILL INCLUDE EDGE LINE BREAKS AND  
RADII FOR SIDE ROADS)  
STA. B 6+75 - STA. B 12+50 (SOLID LT & RT)

DURABLE 4 INCH YELLOW LINE, (SEE OPTION ITEMS) &  
TEMPORARY 4 INCH YELLOW LINE, PAINT  
(ALL LINES WILL INCLUDE CENTERLINE BREAKS FOR SIDE ROADS)  
STA. B 6+75 - STA. B 12+50 (SOLID LT & RT)


ANCHOR FOR STEEL BEAM GUARDRAIL  
AS SHOWN - 1 B 6+99 LT  
(SEE STD G1-D)

REMOVAL AND DISPOSAL OF GUARDRAIL  
STA. B 6+75 - STA. B 6+99 LT

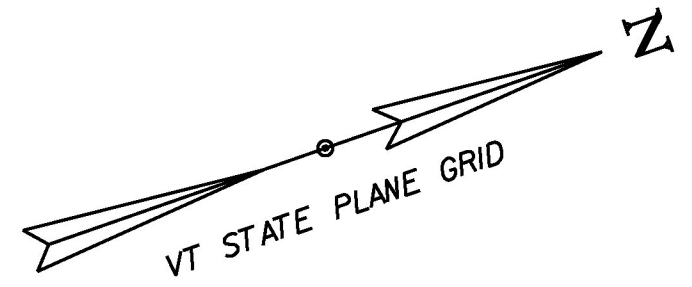

MATCHLINE STA. B 6+75 SEE PREVIOUS SHEET

MATCHLINE STA. B 12+50 SEE NEXT SHEET

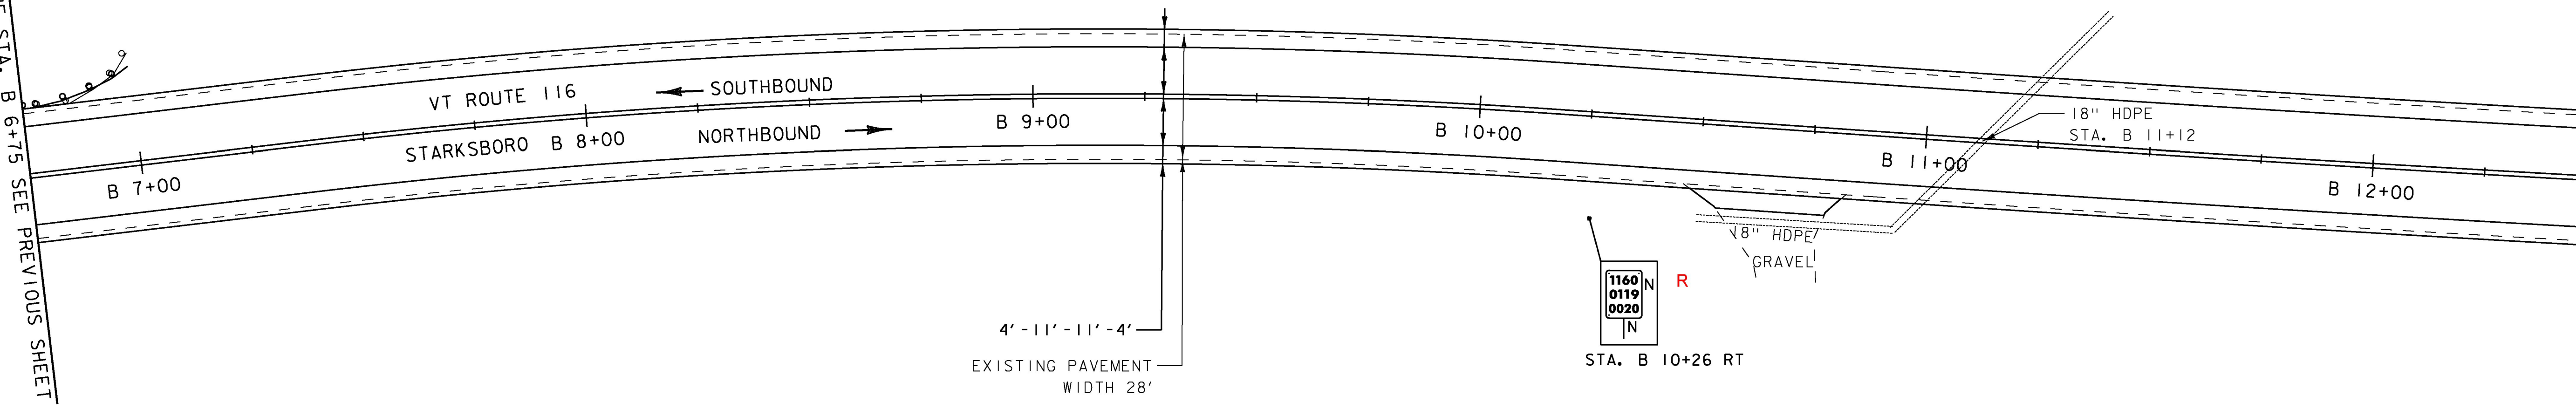

MILLED RUMBLE STRIPS  
STA. B 12+50 - STA. B 15+75


DURABLE 4 INCH YELLOW LINE, (SEE OPTION ITEMS) &  
TEMPORARY 4 INCH YELLOW LINE, PAINT  
(ALL LINES WILL INCLUDE CENTERLINE BREAKS FOR SIDE ROADS)  
STA. B 12+50 - STA. B 18+25 (SOLID LT & RT)

DURABLE 24 INCH STOP BAR, (SEE OPTION ITEMS) &  
TEMPORARY 24 INCH STOP BAR, PAINT  
STA. B 18+02 - STA. B 18+25 RT

REMOVING SIGNS  
AS SHOWN - 2


DURABLE 4 INCH WHITE LINE, (SEE OPTION ITEMS) &  
TEMPORARY 4 INCH WHITE LINE, PAINT  
(ALL LINES WILL INCLUDE EDGE LINE BREAKS AND  
RADII FOR SIDE ROADS)  
STA. B 12+50 - STA. B 18+25 (SOLID LT & RT)

DURABLE LETTERS OR SYMBOLS, (SEE OPTION ITEMS) &  
TEMPORARY LETTERS OR SYMBOLS, PAINT  
STA. B 18+13 RT (STOP)


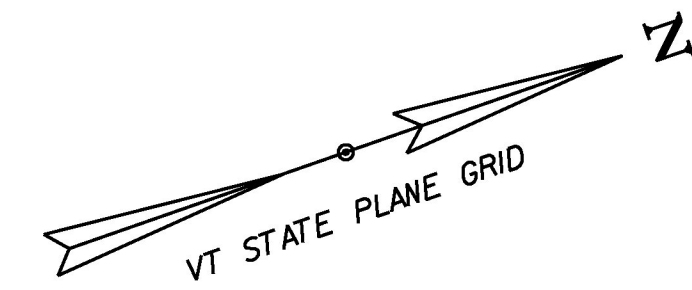


MATCHLINE STA. B 12+50 SEE PREVIOUS SHEET

MATCHLINE STA. B 18+25 SEE NEXT SHEET

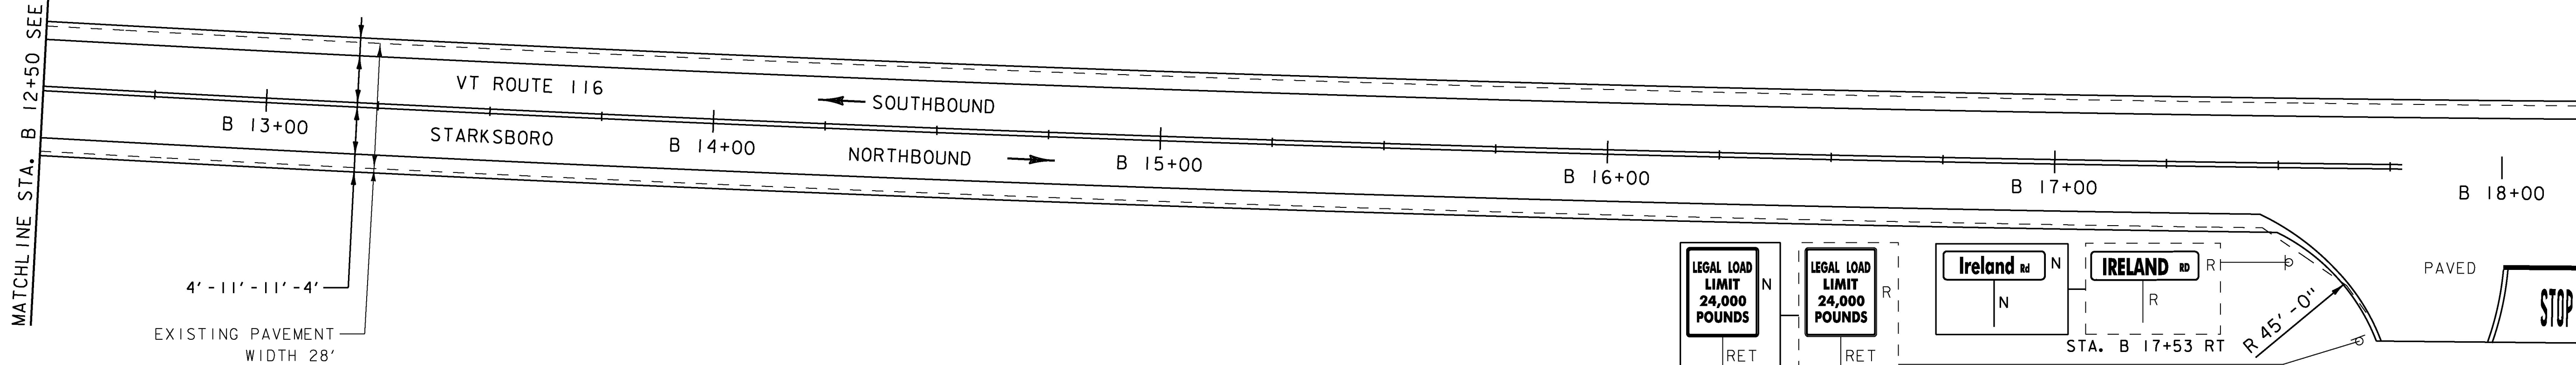

**SIGN LEGEND**  
R = REMOVE  
R&S = REMOVE AND SALVAGE  
RET = RETAIN  
S = SALVAGED  
N = NEW  
B-B = BACK TO BACK  
- - = EXISTING  
— = NEW

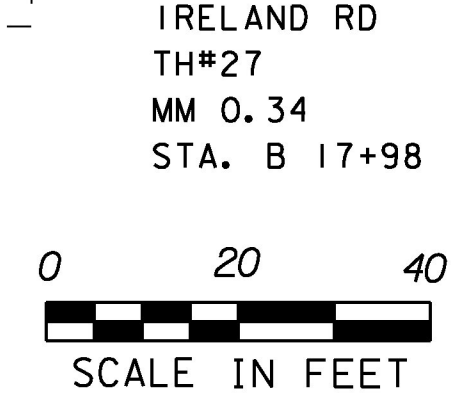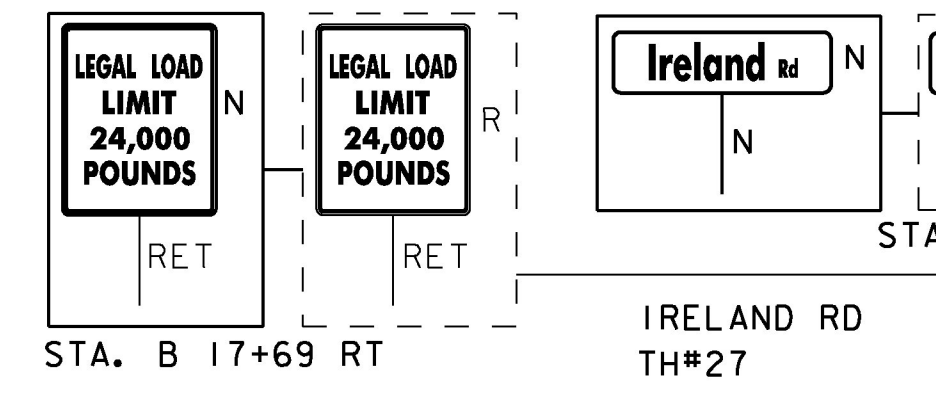

PROJECT NAME: MIDDLEBURY-STARKSBORO  
PROJECT NUMBER: STP 2953(1)  
FILE NAME: z14V227bdr.dgn  
PROJECT LEADER: C.LATHROP  
DESIGNED BY: J. GOODALL  
PLAN SHEET 91  
PLOT DATE: 5/4/2017  
DRAWN BY: J. GOODALL  
CHECKED BY: C.LATHROP  
SHEET 117 OF 186