


**ROADWAY TYPICAL SECTION**

NOT TO SCALE


WORCESTER:  
MM 5.828 - MM 6.903 (STA W 307+75 - STA W 364+50)

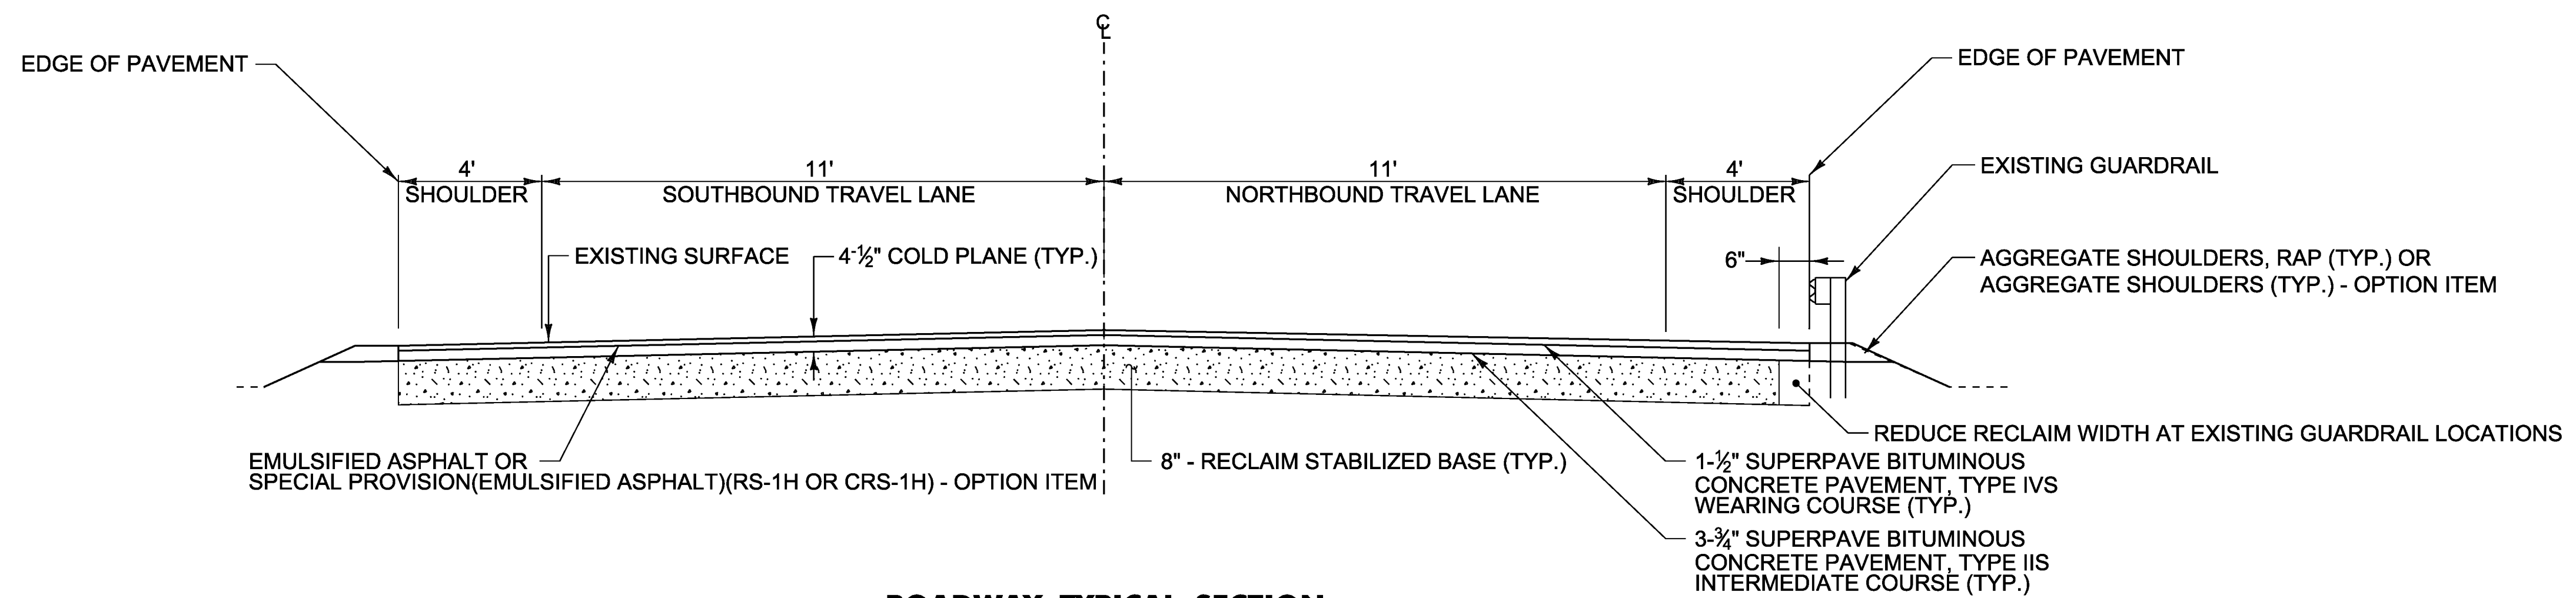

**ROADWAY TYPICAL SECTION**

NOT TO SCALE

WORCESTER:  
MM 6.903 - MM 7.848/MM 0.000 (STA W 364+50 - STA W 414+64/E 0+00)

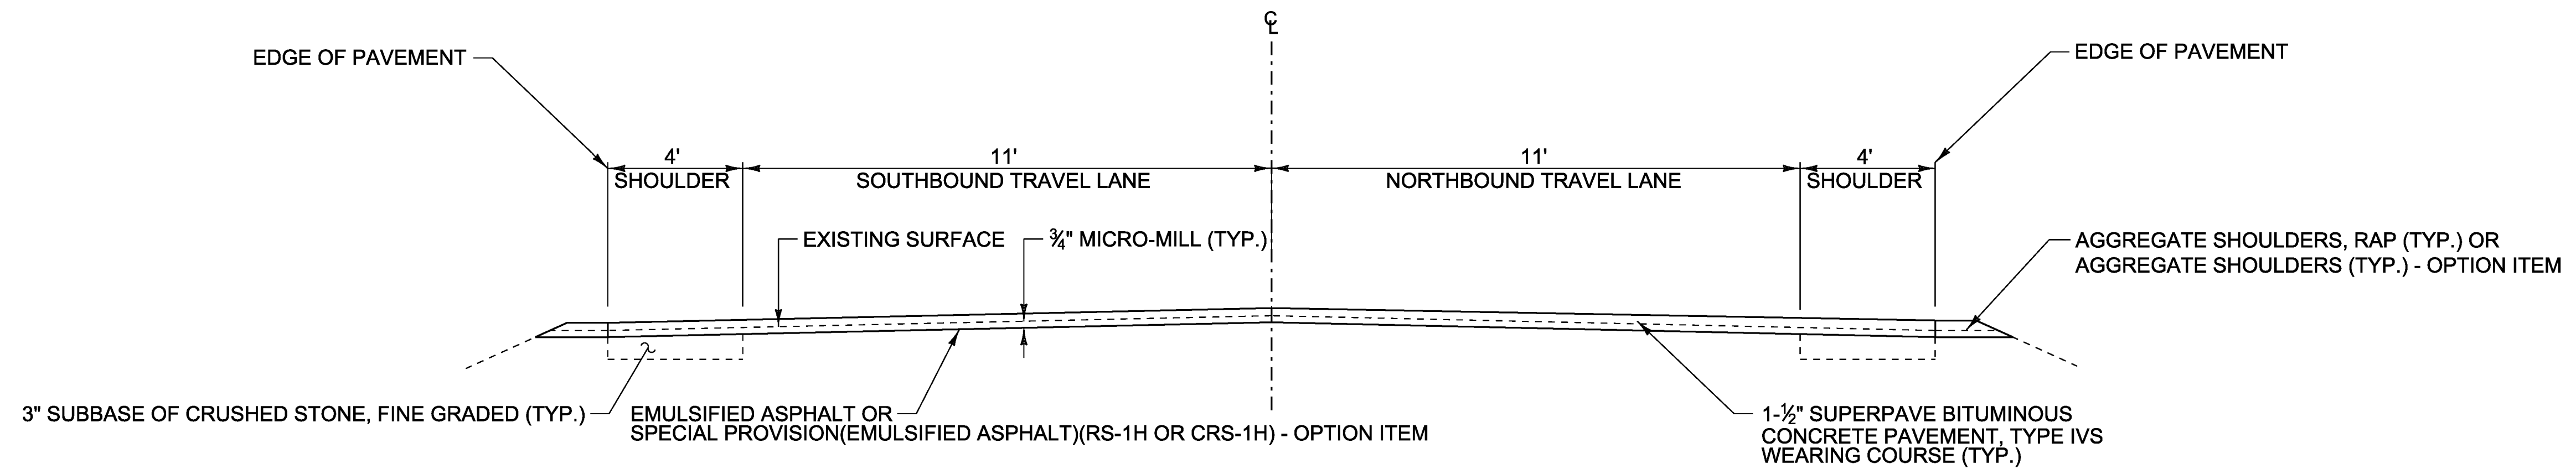

**ROADWAY TYPICAL SECTION**

NOT TO SCALE

ELMORE:  
MM 7.848/MM 0.000 - MM 1.609 (STA W 414+64/E 0+00 - E 85+00)

PROJECT NAME:	WORCESTER-ELMORE
PROJECT NUMBER:	STP 2954(I)
FILE NAME:	pl4v23lwrk.dgn
PROJECT LEADER:	J. HARRINGTON
DESIGNED BY:	B. KIPP
TYPICAL SECTIONS SHEET	
PLOT DATE:	13-MAY-2016
DRAWN BY:	B. KIPP
CHECKED BY:	N. PAPPAS
SHEET	5 OF 33