


SPECIAL PROVISION
(GABION MATTRESS)

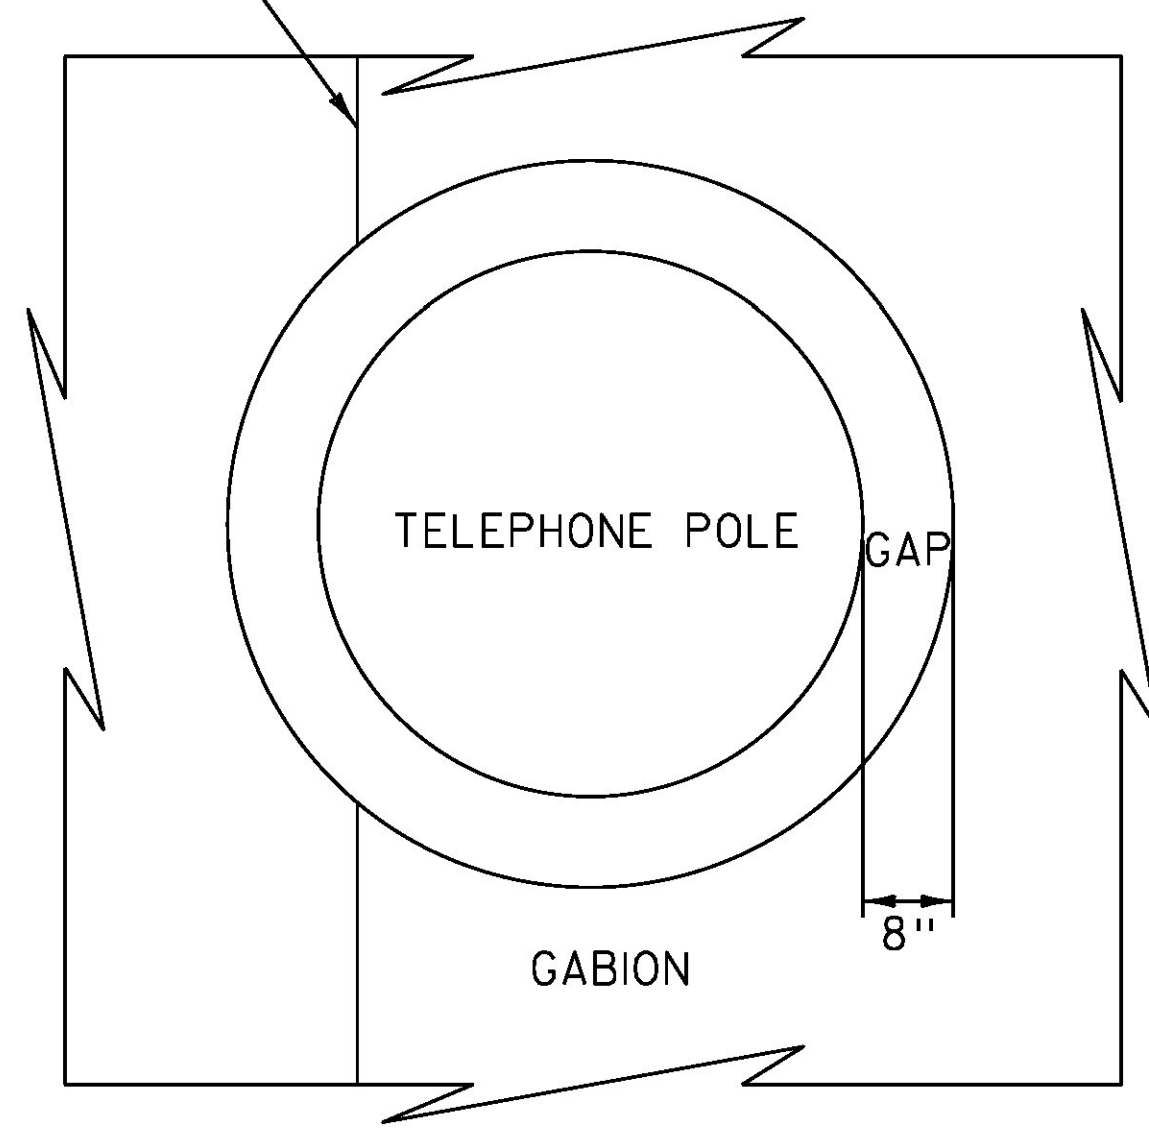


DETAIL AROUND UTILITY POLES

NOTE: TAMP SOIL SATURATED ROCK FILL AS DIRECTED BY THE ENGINEER BETWEEN THE POLE AND GABION MATTRESS. ALL COSTS ASSOCIATED WITH THIS WORK WILL BE CONSIDERED INCIDENTAL TO ITEM 900.608 SPECIAL PROVISION (GABION MATTRESS).

POLE LOCATIONS

- STA 46+25 LT
- STA 48+28 LT
- STA 50+10 LT
- STA 52+28 LT


4' PAVED SHOULDER WIDENING
OVER GABIONS TYPICAL

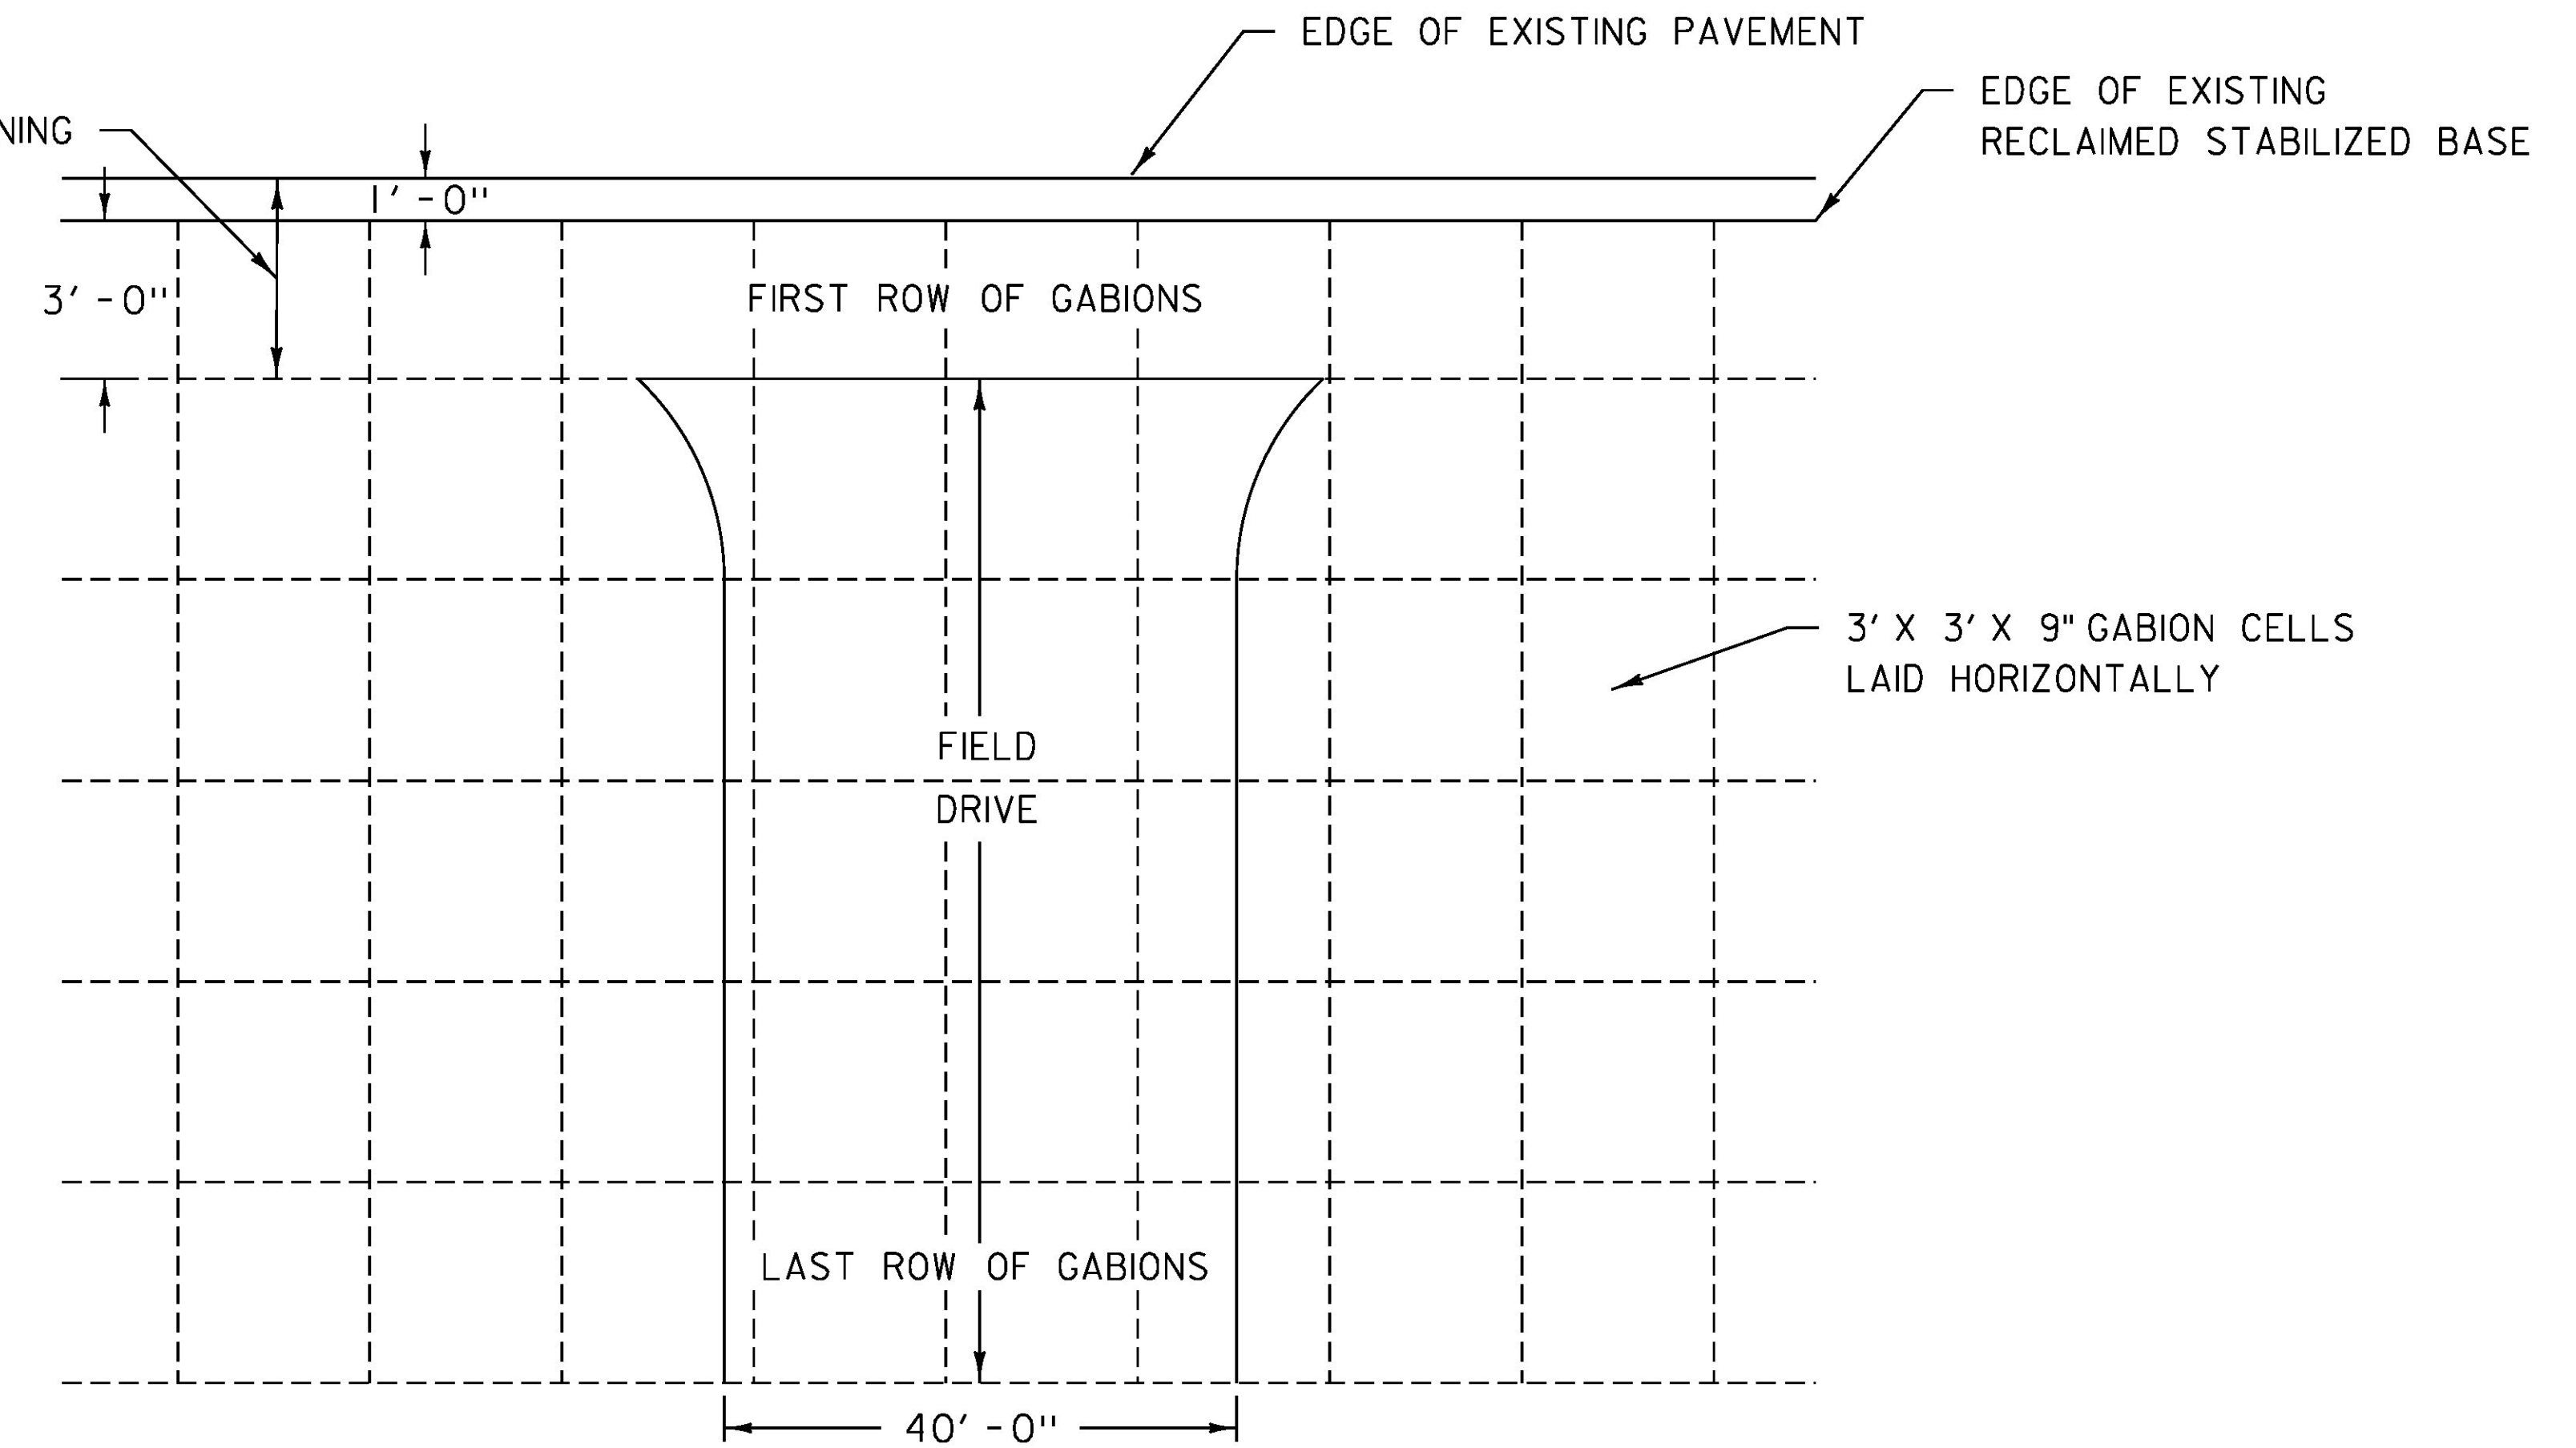

PLAN VIEW OF FIELD DRIVE

9" SPECIAL PROVISION (GABION MATTRESS)
WITH SOIL SATURATED ROCK FILL

VEHICLE TRACKING PAD THAT MEETS
SUBSECTION 706.06 ROCK FILL FOR GABIONS

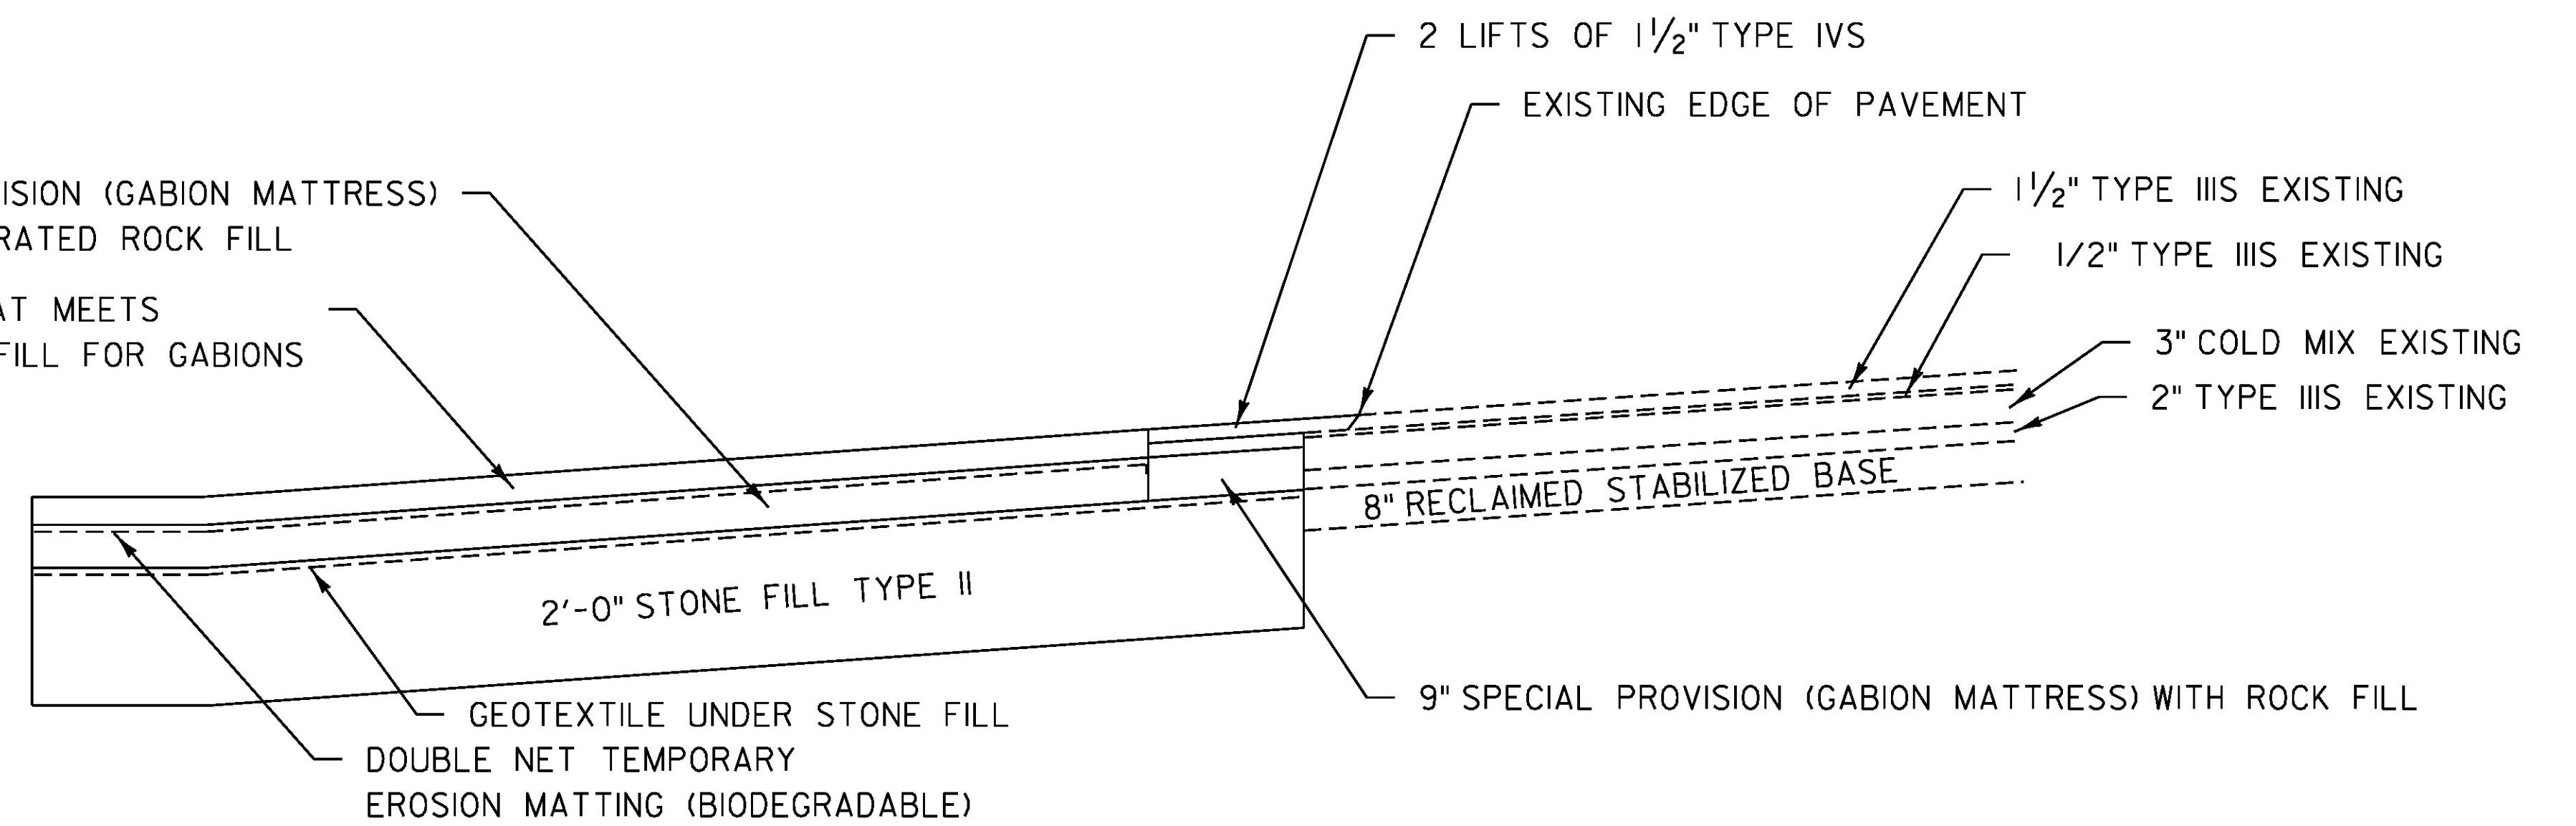

CROSS SECTION OF DRIVE STA 47+66 LT

NOT TO SCALE

PROJECT NAME: ESSEX	PLOT DATE: 08-JUN-2015
PROJECT NUMBER: STP 2912(2)	DRAWN BY: N. PAPPAS
FILE NAME: p14v256_details.dgn	CHECKED BY: M. FOWLER
PROJECT LEADER: M. FOWLER	SHEET 5 OF 17
DESIGNED BY: N. PAPPAS	
GABION WALL DETAIL SHEET 2	