


PRECAST SLAB U3 PLAN

SCALE: 1/2" = 1'-0"

NOTES:

1. 3" CLEAR FROM SLAB EDGES. 1" MIN. CLEAR FROM ALL BLOCKOUTS, POCKETS, OR LEVELING DEVICES.
2. 2'-2" SPLICE UNLESS OTHERWISE SPECIFIED ON PLANS.
3. 10" HOOK UNLESS OTHERWISE SPECIFIED ON PLANS.
4. SEE SHEET 17 FOR TYPICAL PRECAST SLAB SECTION AND SECTION A-A.
5. SEE SHEET 20 FOR ANCHORAGE ZONE REINFORCEMENT.
6. FOR END CLOSURE POUR SECTION, SEE "JOINT DETAIL AT ABUTMENT 2" ON SHEET 21.
7. FOR END CLOSURE POUR REINFORCEMENT, SEE END CLOSURE POUR AND CURTAIN WALL EXTENSION MASONRY AND REINFORCING ELEVATION ON SHEET 25.

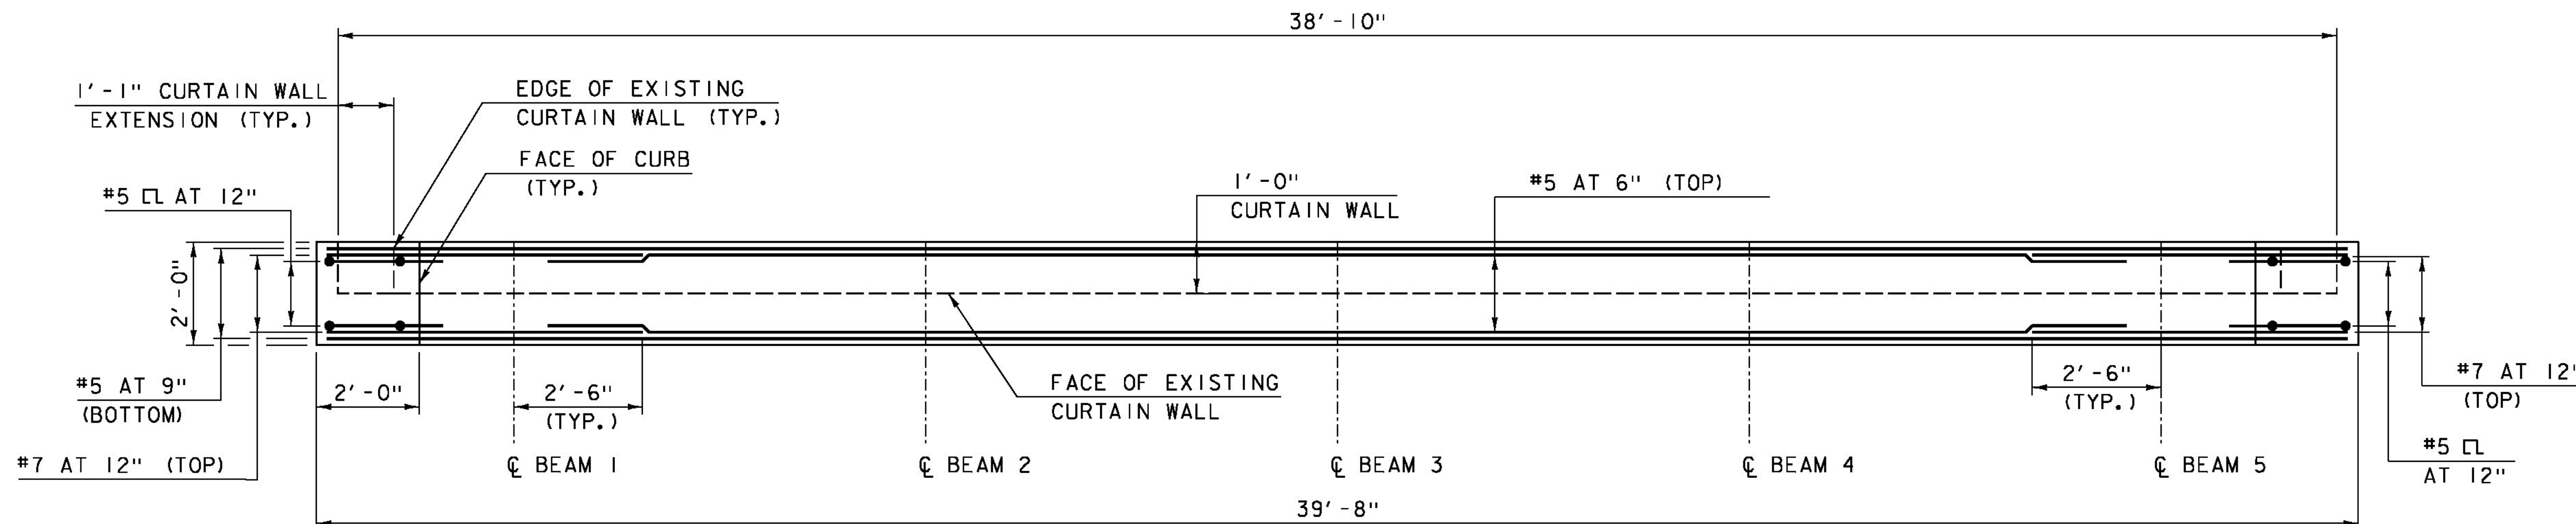

END CLOSURE POUR MASONRY AND REINFORCING PLAN

SCALE: 1/2" = 1'-0"

CLD 15-0223 MODEL: Sheet06



PROJECT NAME: LUDLOW
PROJECT NUMBER: STP DECK(39)

FILE NAME: z15bi09+typ-99.dgn
PROJECT LEADER: J. BYATT
DESIGNED BY: N. CARON
DECK DETAILS SHEET 3

PLOT DATE: 8/3/2016
DRAWN BY: M. SMITH
CHECKED BY: S. BEAUMONT
SHEET 16 OF 42