


**APPROACH SLAB CURB REMOVAL ELEVATION**


(SW CURB SHOWN, OTHERS SIMILAR)  
SCALE: 1" = 1'-0"

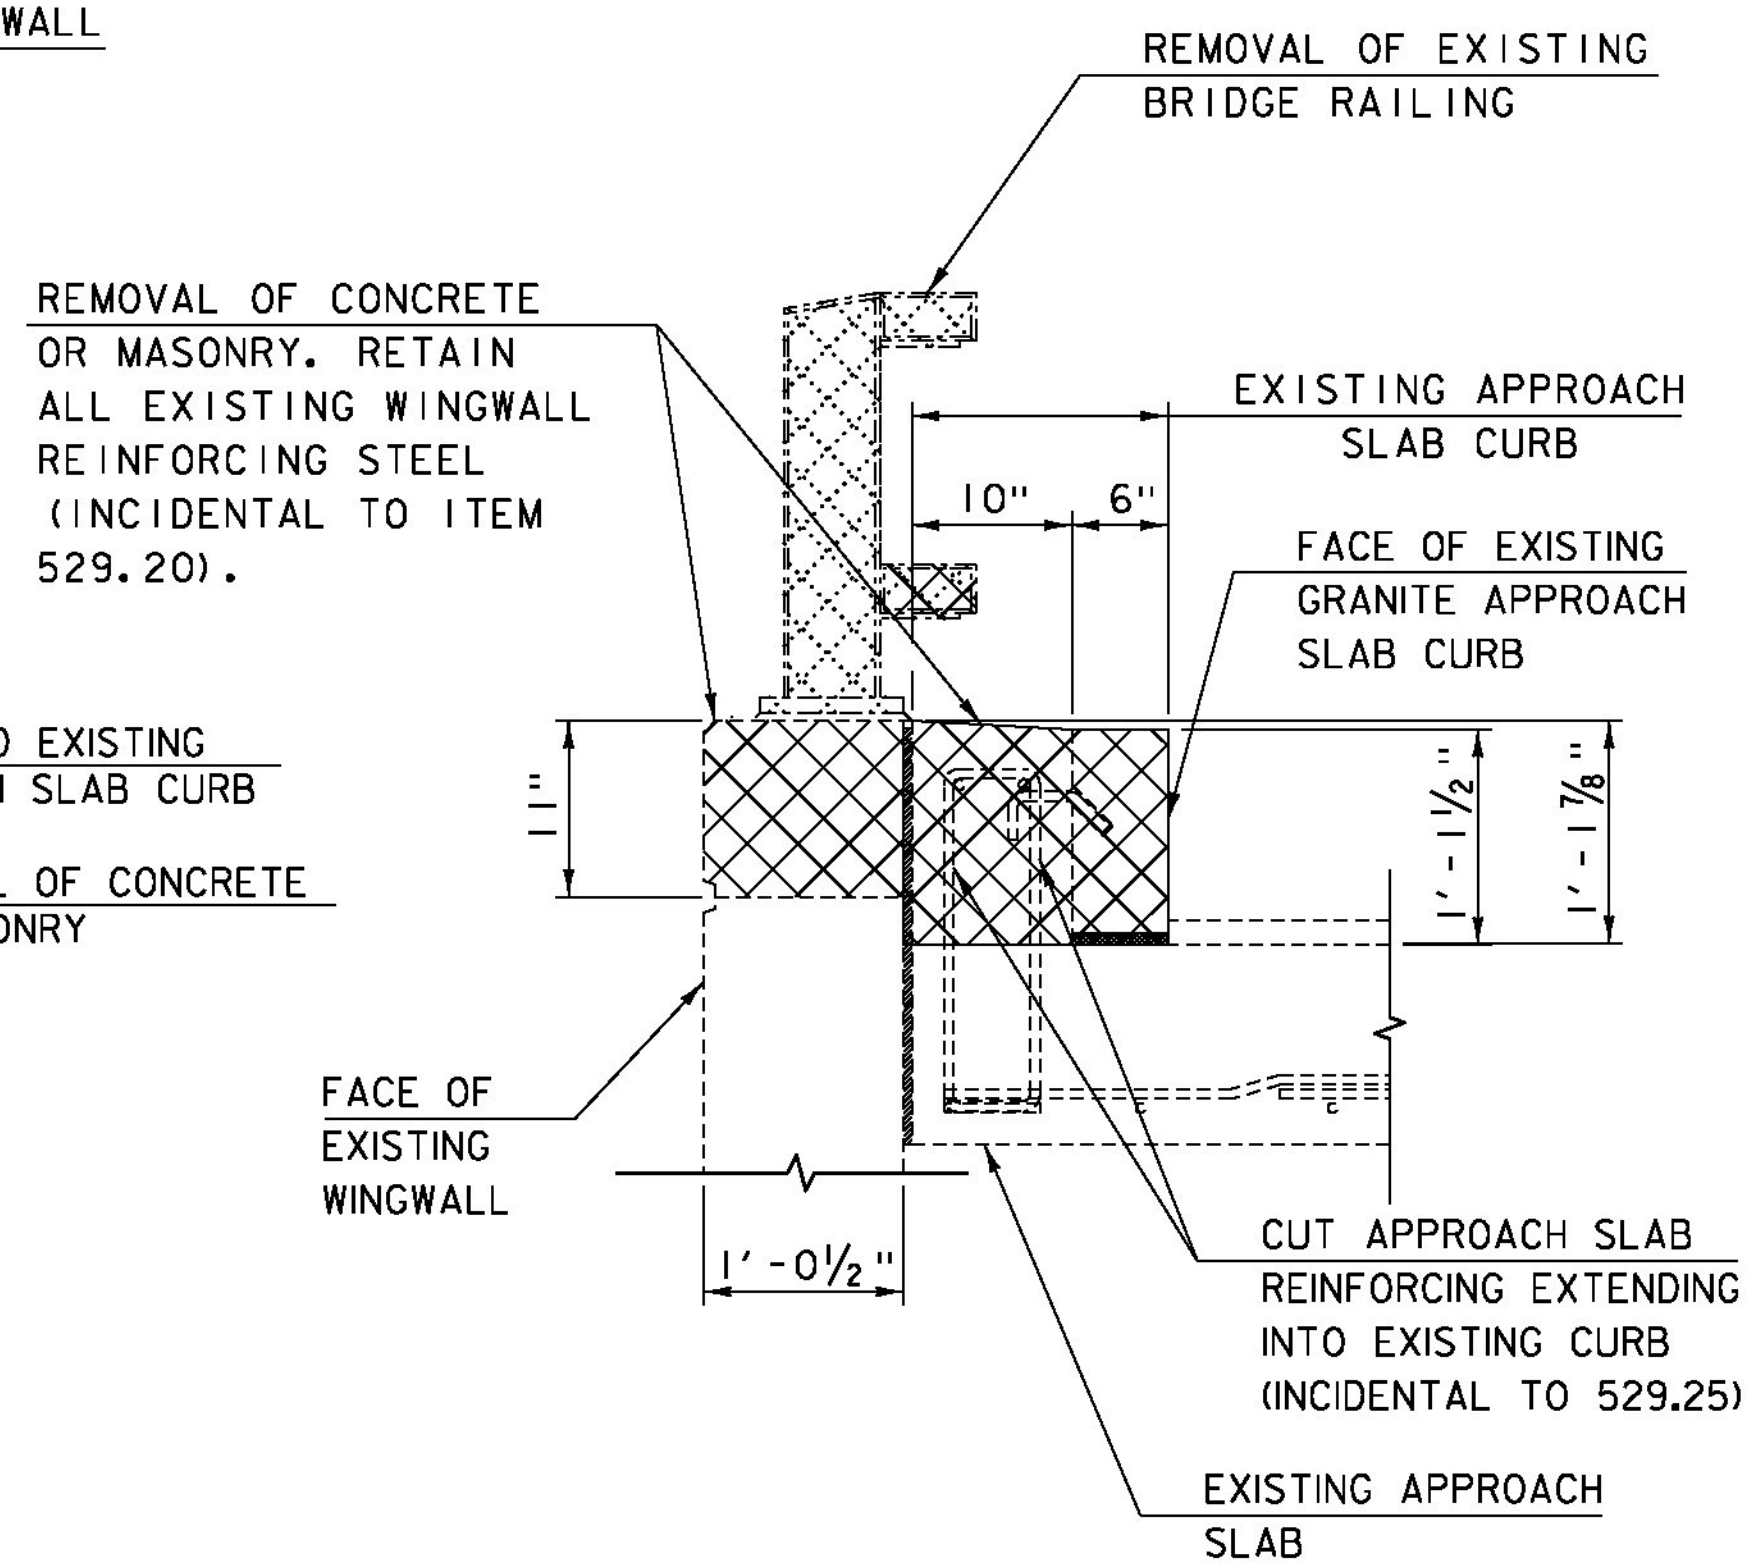

NOTE: REMOVAL OF GRANITE CURB WILL BE PAID FOR UNDER ITEM 529.25, "REMOVAL OF CONCRETE OR MASONRY".

**SECTION A-A**

SCALE: 1" = 1'-0"

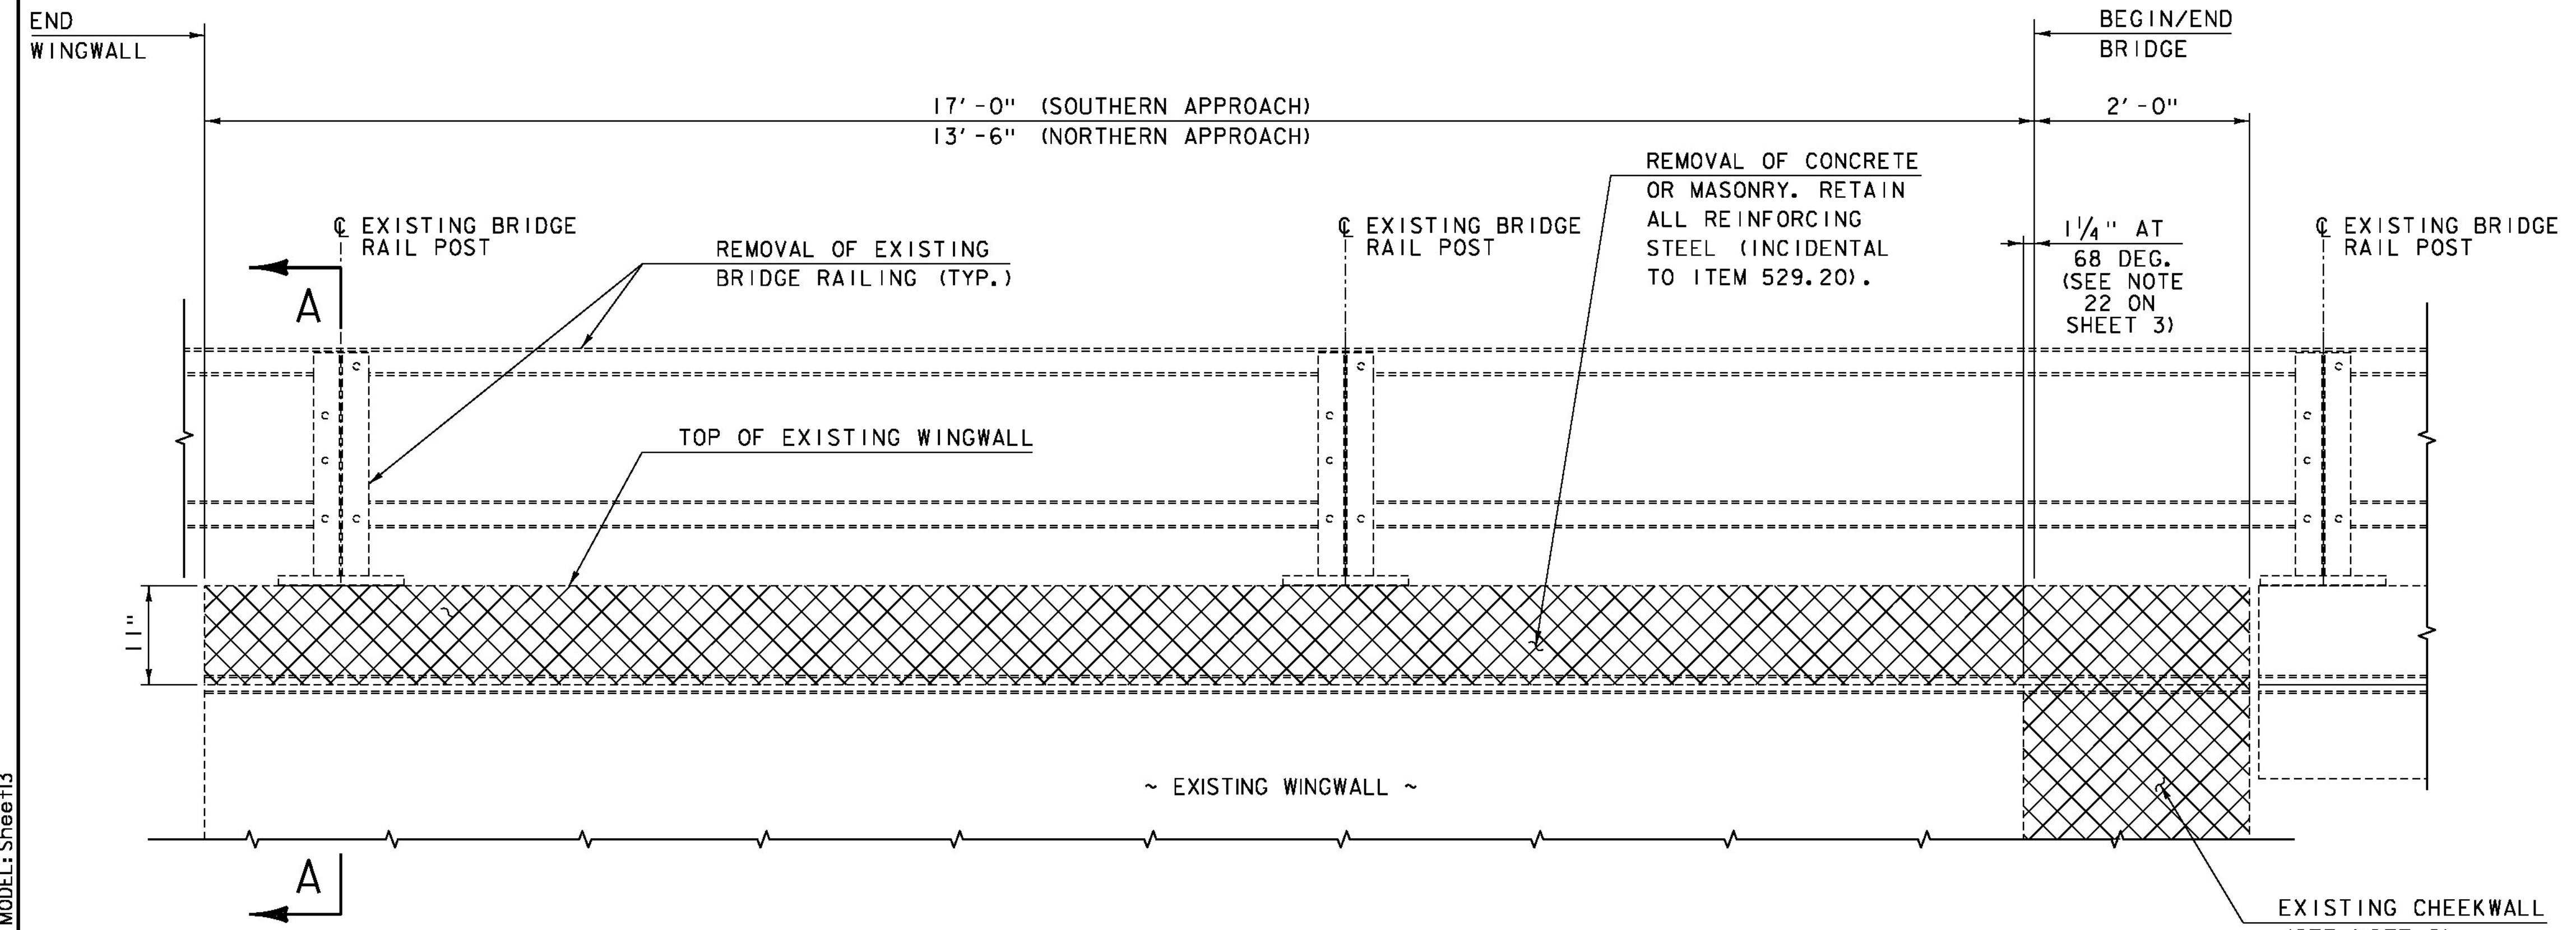

**WINGWALL REMOVAL ELEVATION**

(SW WINGWALL SHOWN, OTHERS SIMILAR)  
SCALE: 1" = 1'-0"

- NOTE:
- SEE SHEET 24 FOR PROPOSED CONCRETE APPROACH SLAB AND PROPOSED CONCRETE WINGWALL MASONRY AND REINFORCING DETAILS.
  - SEE SHEETS 25 AND 26 FOR EXISTING CHEEKWALL REMOVAL DETAILS.

- REMOVAL OF EXISTING BRIDGE RAILING
- REMOVAL OF CONCRETE OR MASONRY (SEE PROJECT NOTES 18 AND 19 ON SHEET 3).

PROJECT NAME:	LUDLOW	PLOT DATE:	8/3/2016
PROJECT NUMBER:	STP DECK(39)	DRAWN BY:	M. SMITH
FILE NAME:	z15bi09typ-99.dgn	CHECKED BY:	A. GIRALDI
PROJECT LEADER:	J. BYATT	DESIGNED BY:	S. BEAUMONT
CURB/WINGWALL REMOVAL DETAILS SHEET			SHEET 23 OF 42



CLD 15-0223 MODEL: Sheet13