


SECTION A-A
SCALE: 1" = 1'-0"

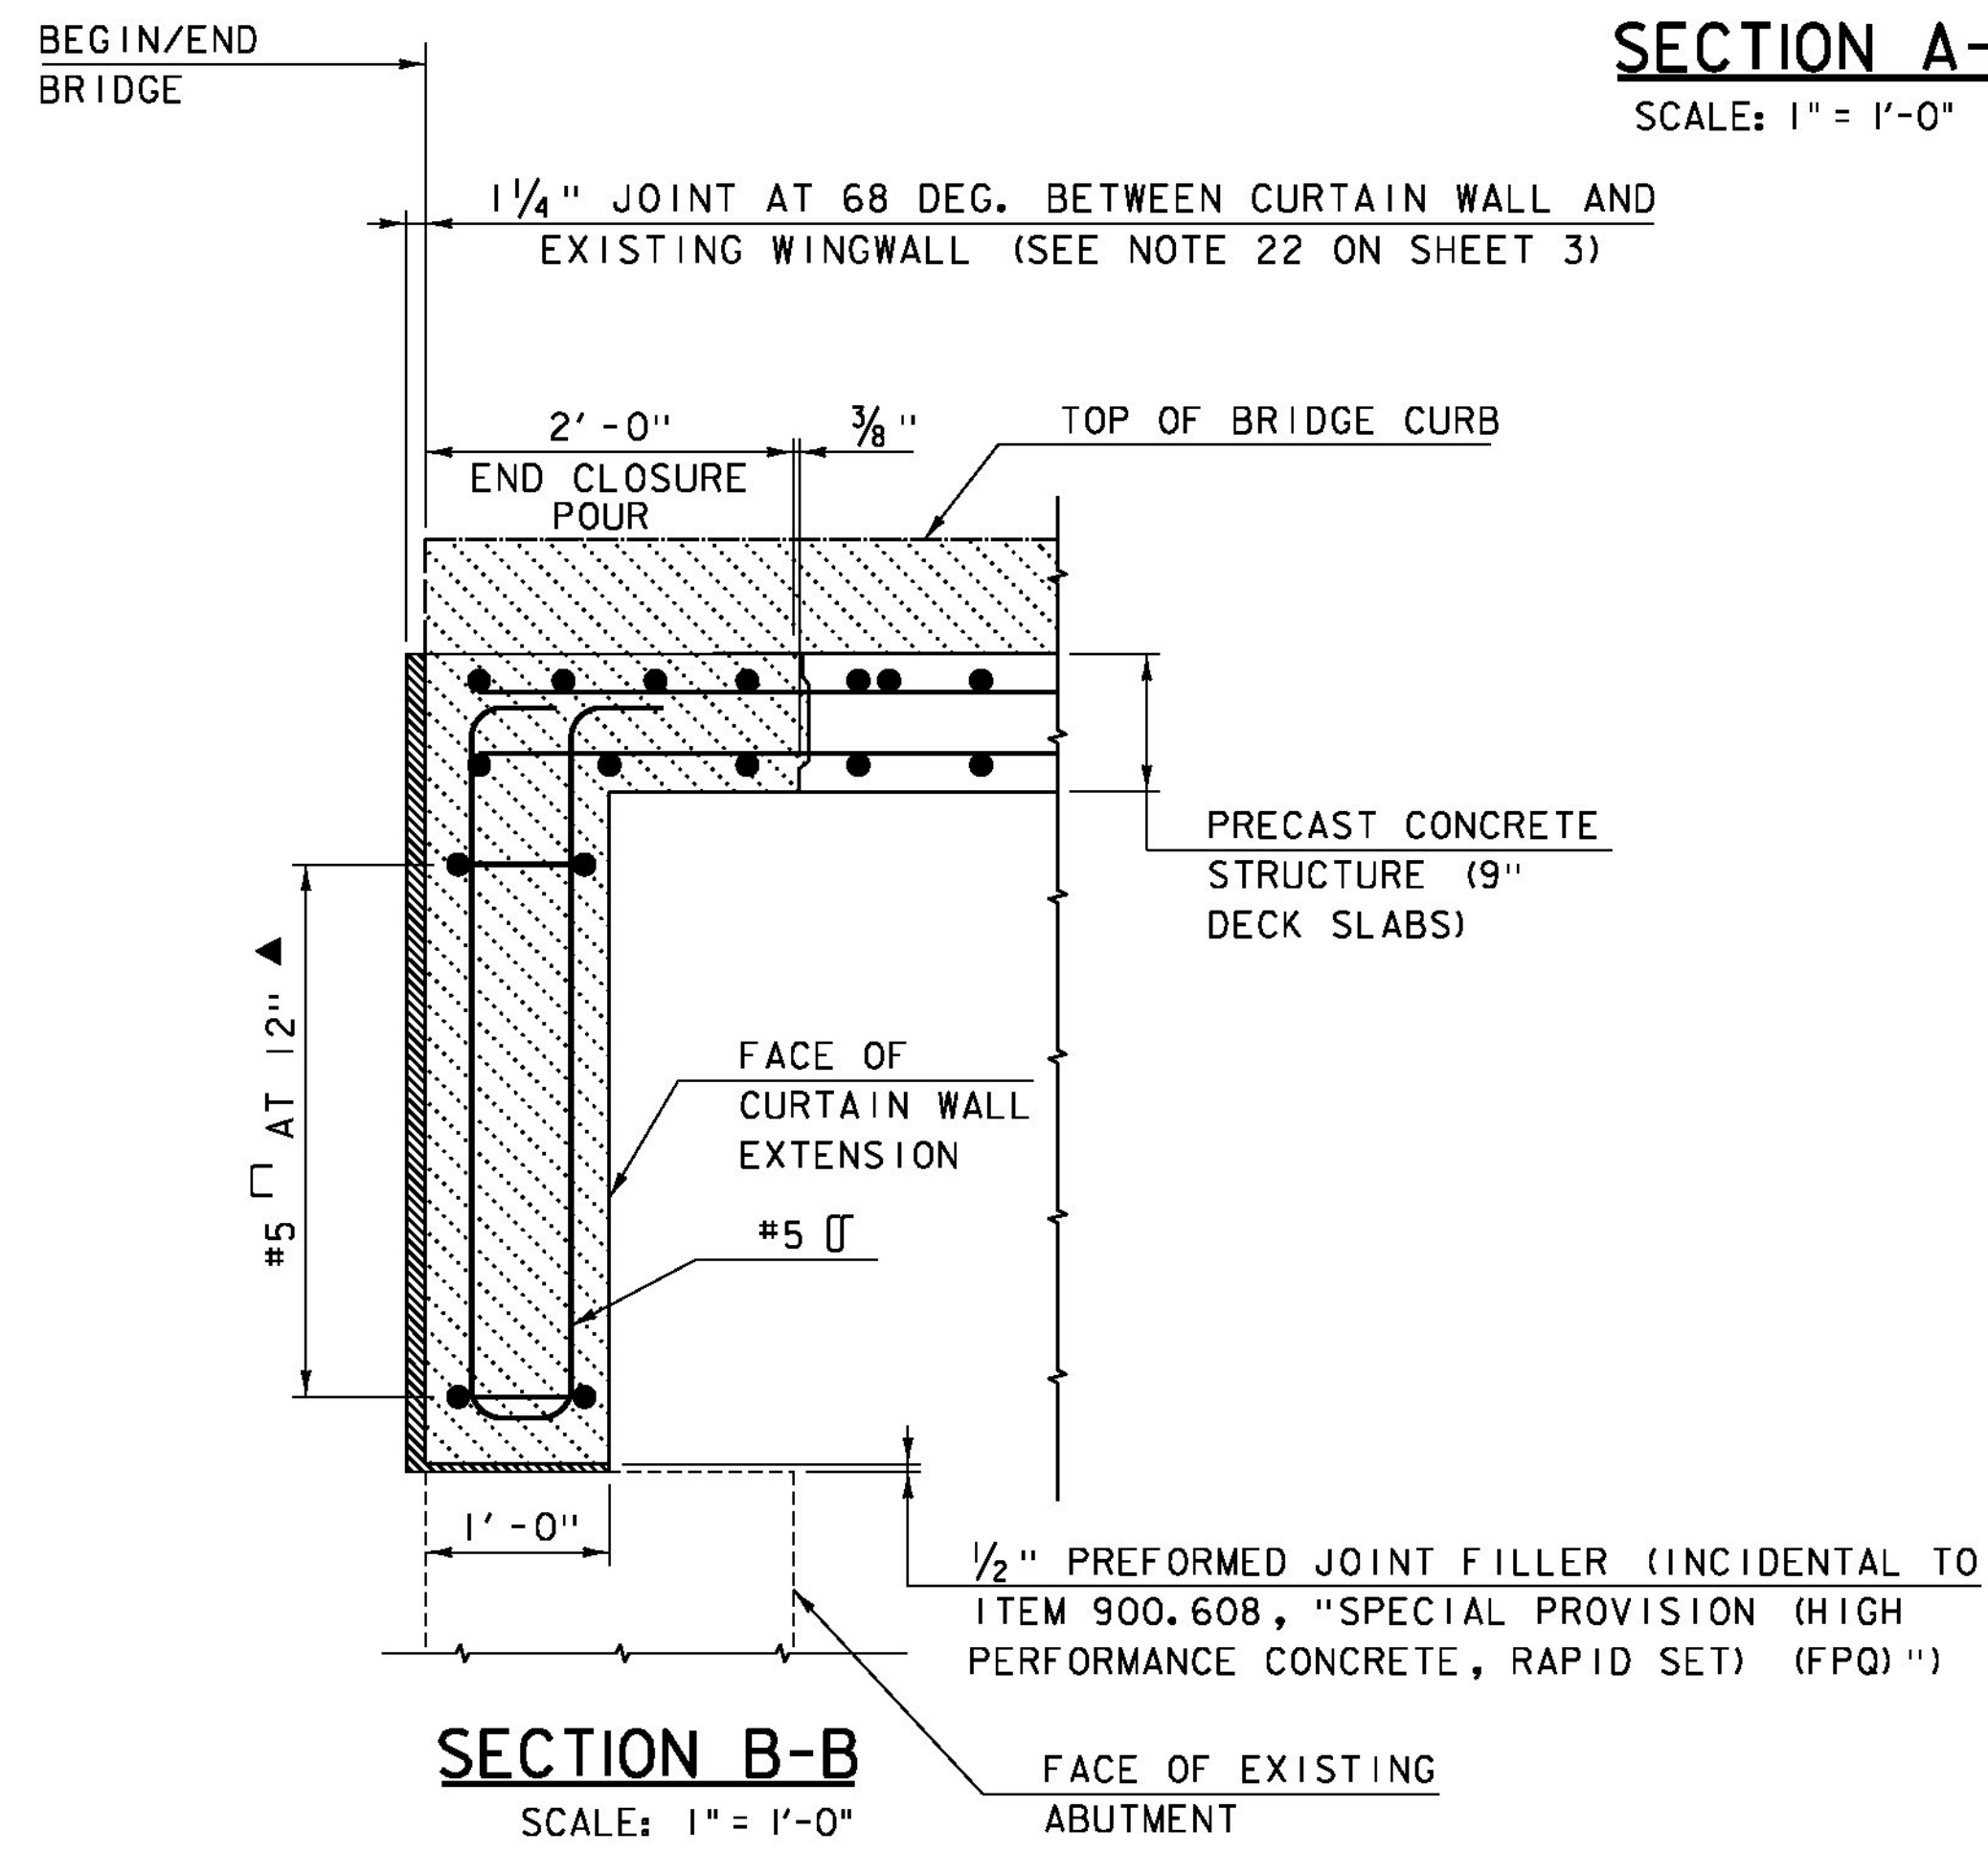

SECTION B-B
SCALE: 1" = 1'-0"

* THE REFERENCE PLANS SHOW A JOINT THICKNESS OF 1". ACTUAL JOINT THICKNESS MAY VARY.

NOTES:

1. 3" CLEAR, UNLESS OTHERWISE SPECIFIED ON THE PLANS.
2. 10" HOOK UNLESS OTHERWISE SPECIFIED ON THE PLANS.

- PARTIAL REMOVAL OF STRUCTURE
- REMOVAL OF CONCRETE OR MASONRY (SEE PROJECT NOTES 18 AND 19 ON SHEET 3).
- SPECIAL PROVISION (HIGH PERFORMANCE CONCRETE, RAPID SET) (FPQ)

PROJECT NAME:	LUDLOW
PROJECT NUMBER:	STP DECK(39)
FILE NAME:	z15bi09typ-99.dgn
PROJECT LEADER:	J. BYATT
DESIGNED BY:	S. BEAUMONT
REMOVAL AND CURTAIN WALL DETAILS SHEET 2	SHEET 26 OF 42
PLOT DATE:	8/3/2016
DRAWN BY:	M. SMITH
CHECKED BY:	A. GIRALDI

