


BORDER
R=1/2"
TH=0/2"

LOCATION: COLCHESTER; EASTBOUND
MM 0.368

COLOR: WHITE BORDER AND TEXT (RETROREFLECTIVE)
GREEN BACKGROUND (RETROREFLECTIVE)

MATERIAL: 0.125" FLAT SHEET ALUMINUM

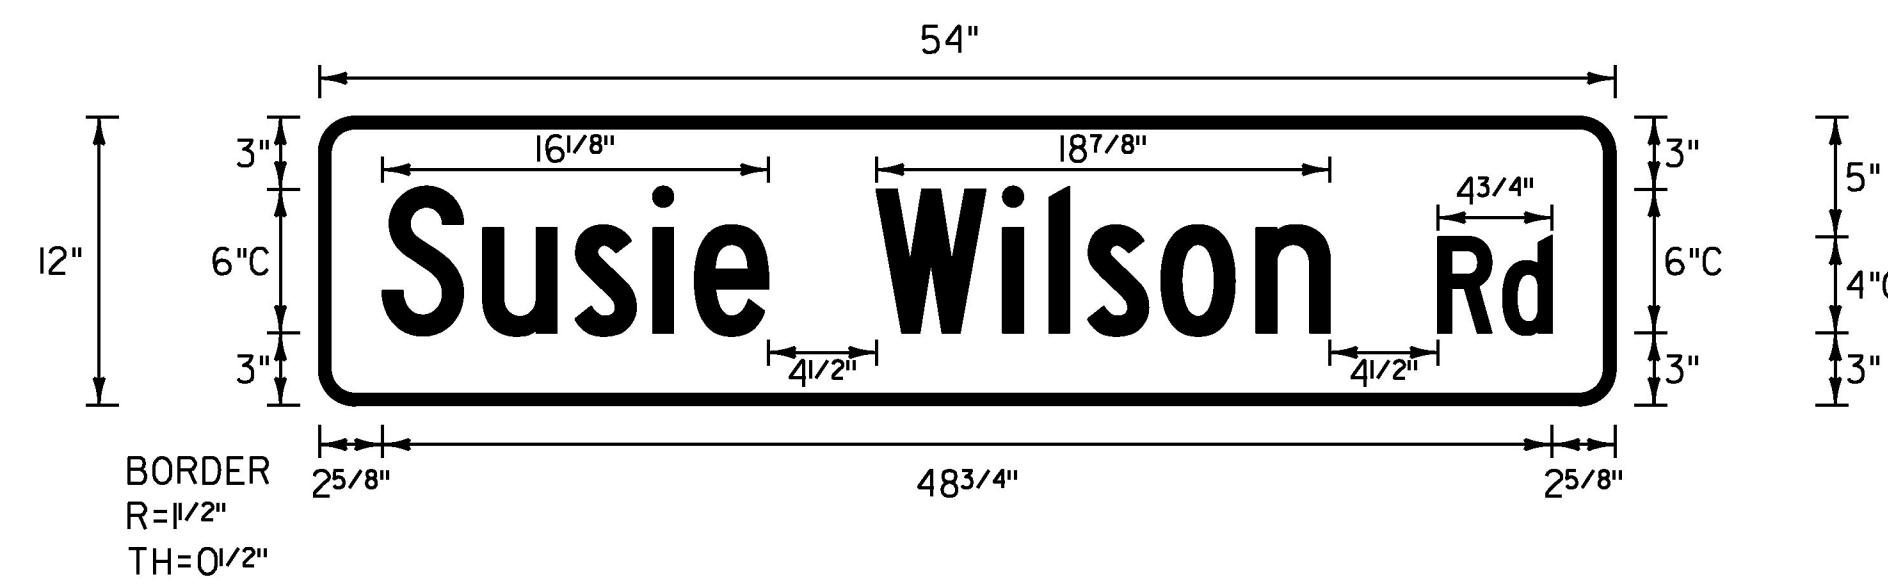


BORDER
R=1/2"
TH=0/2"

LOCATION: ESSEX; WESTBOUND
MM 0.580

COLOR: WHITE BORDER AND TEXT (RETROREFLECTIVE)
GREEN BACKGROUND (RETROREFLECTIVE)

MATERIAL: 0.125" FLAT SHEET ALUMINUM

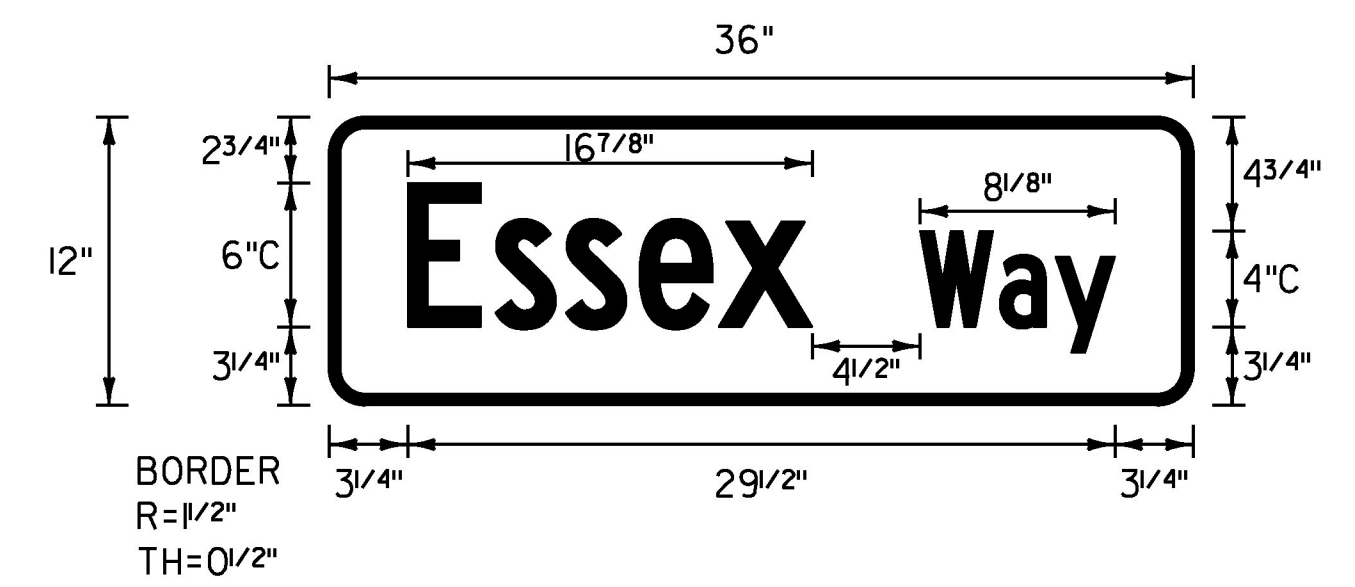


BORDER
R=1/2"
TH=0/2"

LOCATION: ESSEX; EASTBOUND
MM 4.400

COLOR: WHITE BORDER AND TEXT (RETROREFLECTIVE)
GREEN BACKGROUND (RETROREFLECTIVE)

MATERIAL: 0.125" FLAT SHEET ALUMINUM

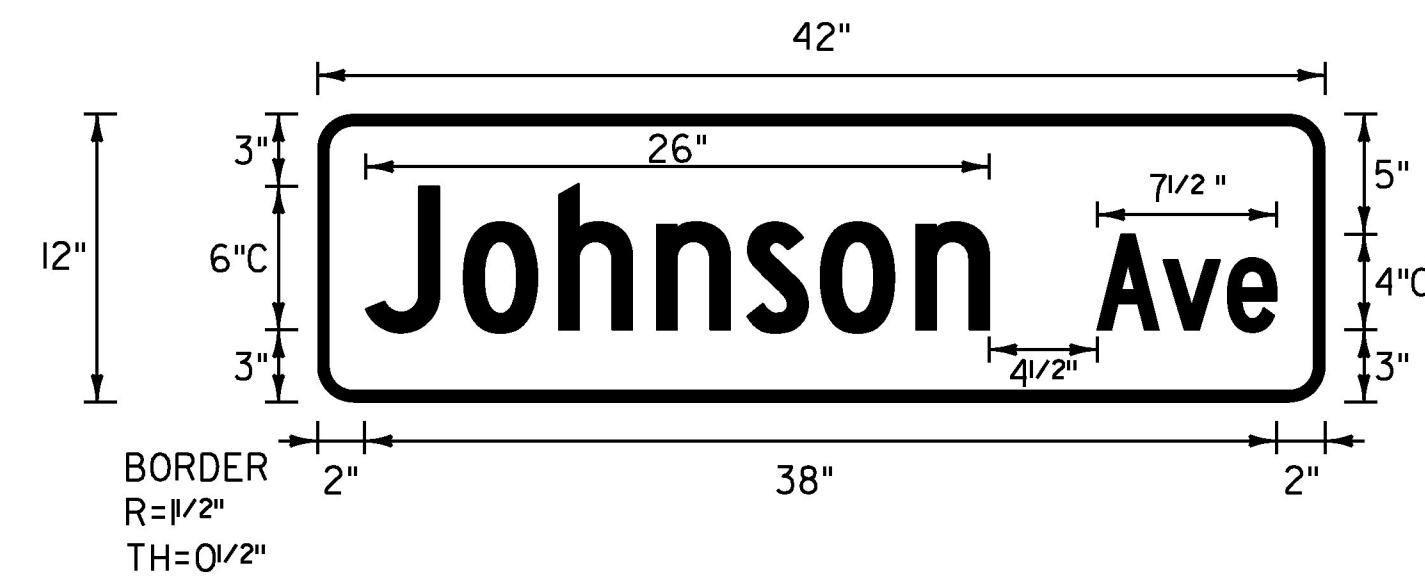


BORDER
R=1/2"
TH=0/2"

LOCATION: COLCHESTER; WESTBOUND
MM 0.758

COLOR: WHITE BORDER AND TEXT (RETROREFLECTIVE)
GREEN BACKGROUND (RETROREFLECTIVE)

MATERIAL: 0.125" FLAT SHEET ALUMINUM

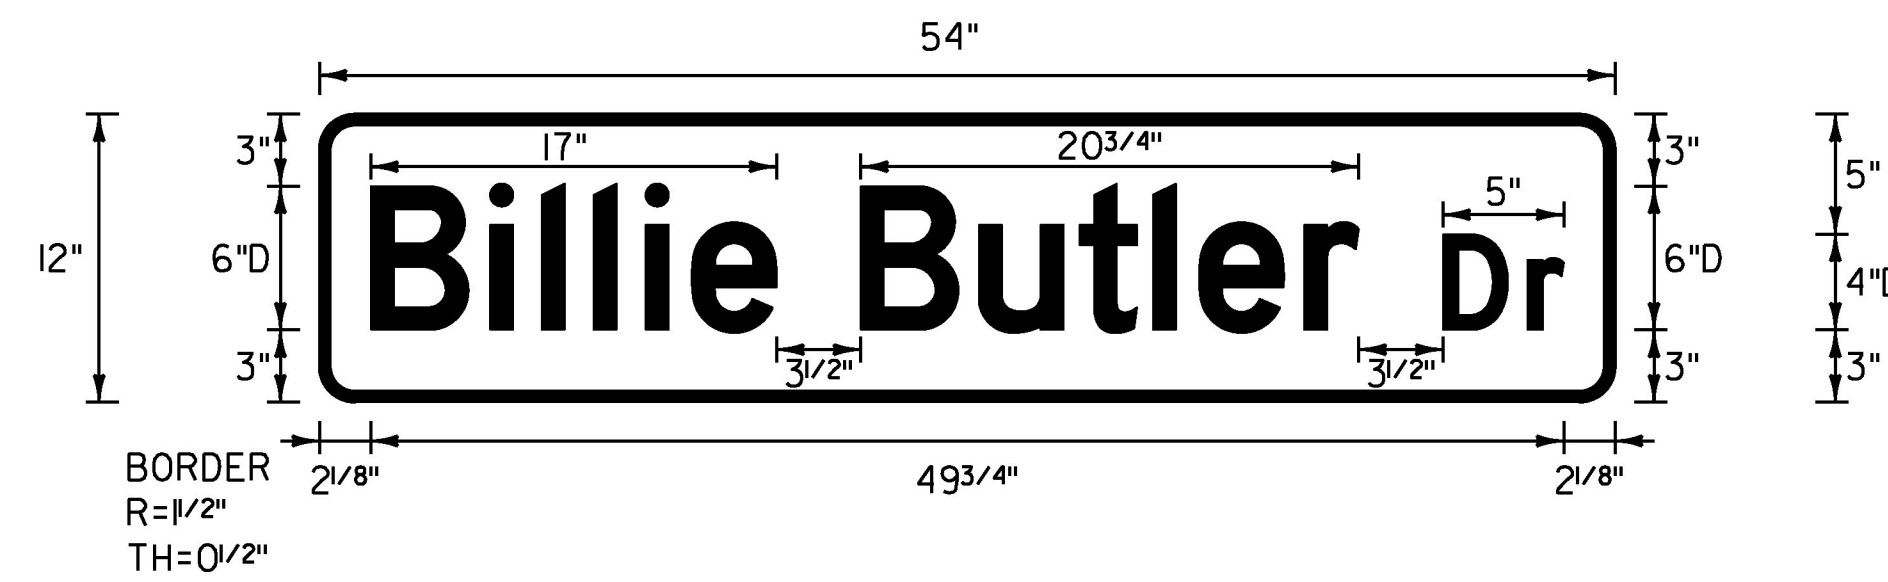


BORDER
R=1/2"
TH=0/2"

LOCATION: ESSEX; EASTBOUND
MM 3.940

COLOR: WHITE BORDER AND TEXT (RETROREFLECTIVE)
GREEN BACKGROUND (RETROREFLECTIVE)

MATERIAL: 0.125" FLAT SHEET ALUMINUM

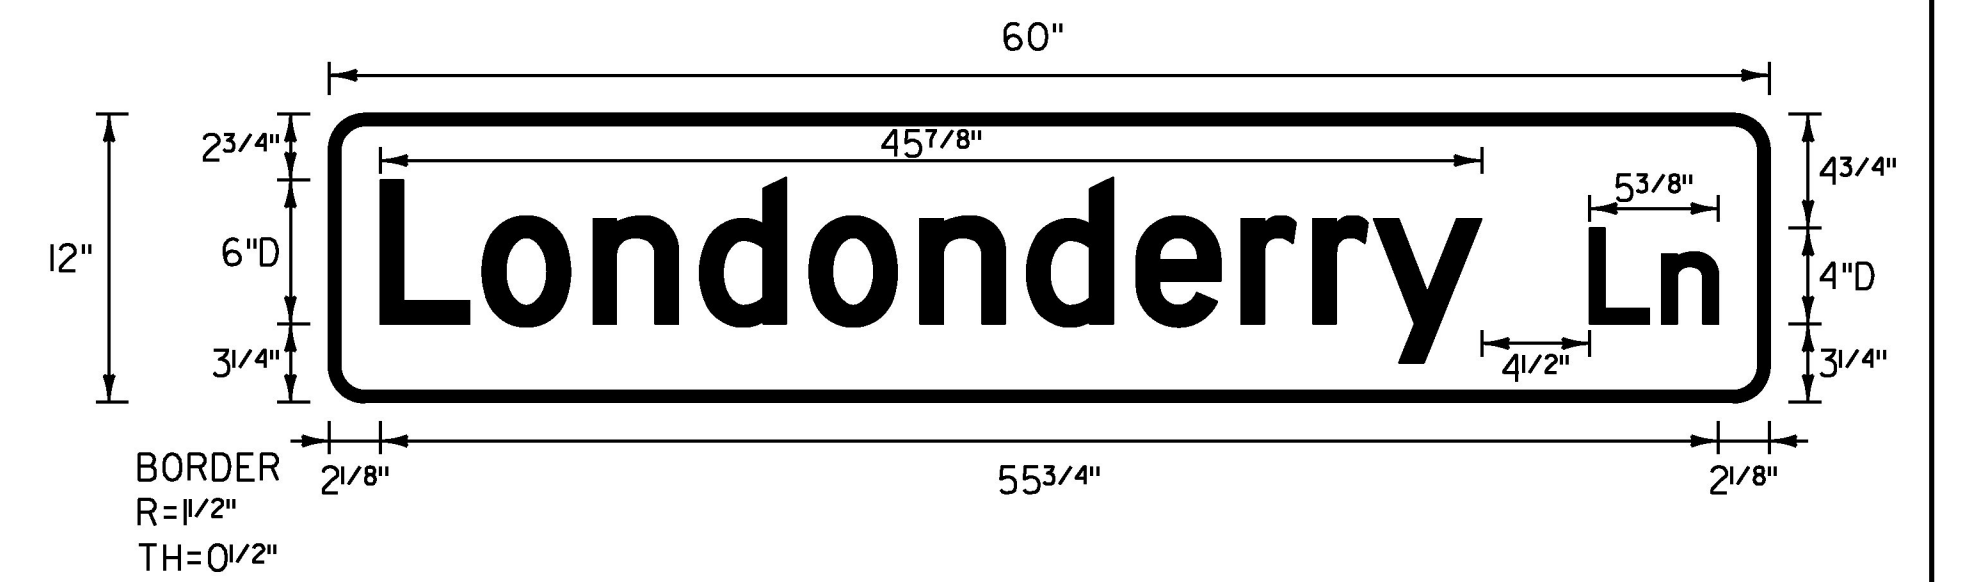


BORDER
R=1/2"
TH=0/2"

LOCATION: ESSEX; WESTBOUND
MM 4.537

COLOR: WHITE BORDER AND TEXT (RETROREFLECTIVE)
GREEN BACKGROUND (RETROREFLECTIVE)

MATERIAL: 0.125" FLAT SHEET ALUMINUM

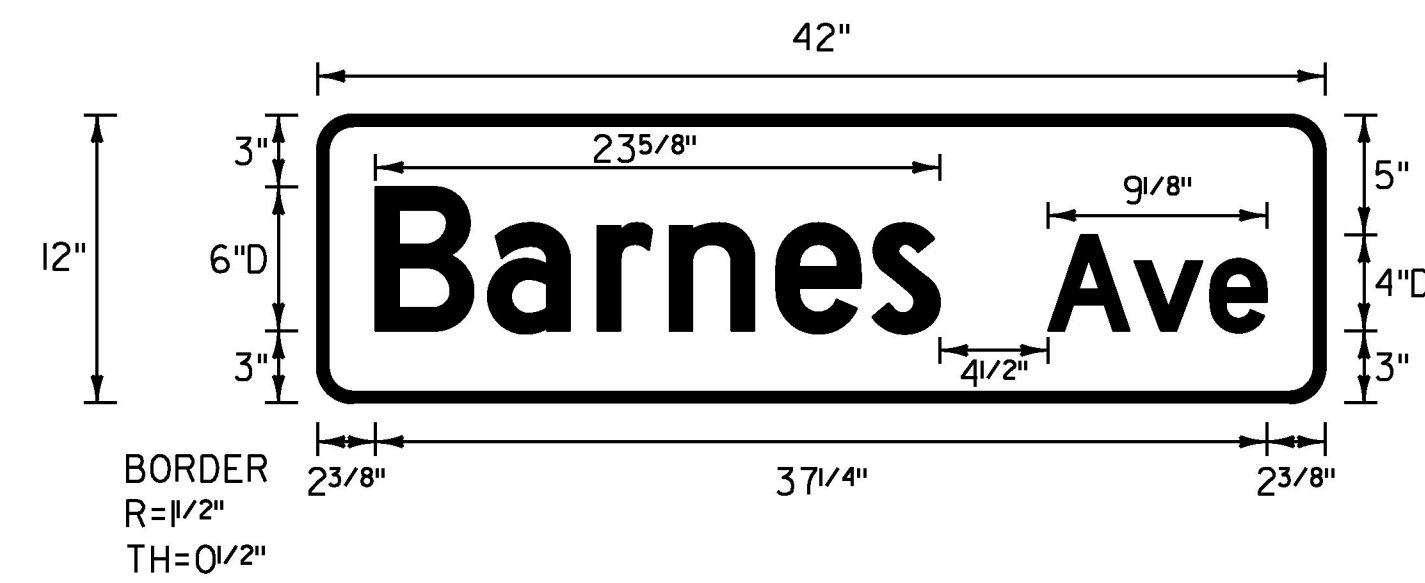


BORDER
R=1/2"
TH=0/2"

LOCATION: COLCHESTER; WESTBOUND
MM 1.283

COLOR: WHITE BORDER AND TEXT (RETROREFLECTIVE)
GREEN BACKGROUND (RETROREFLECTIVE)

MATERIAL: 0.125" FLAT SHEET ALUMINUM

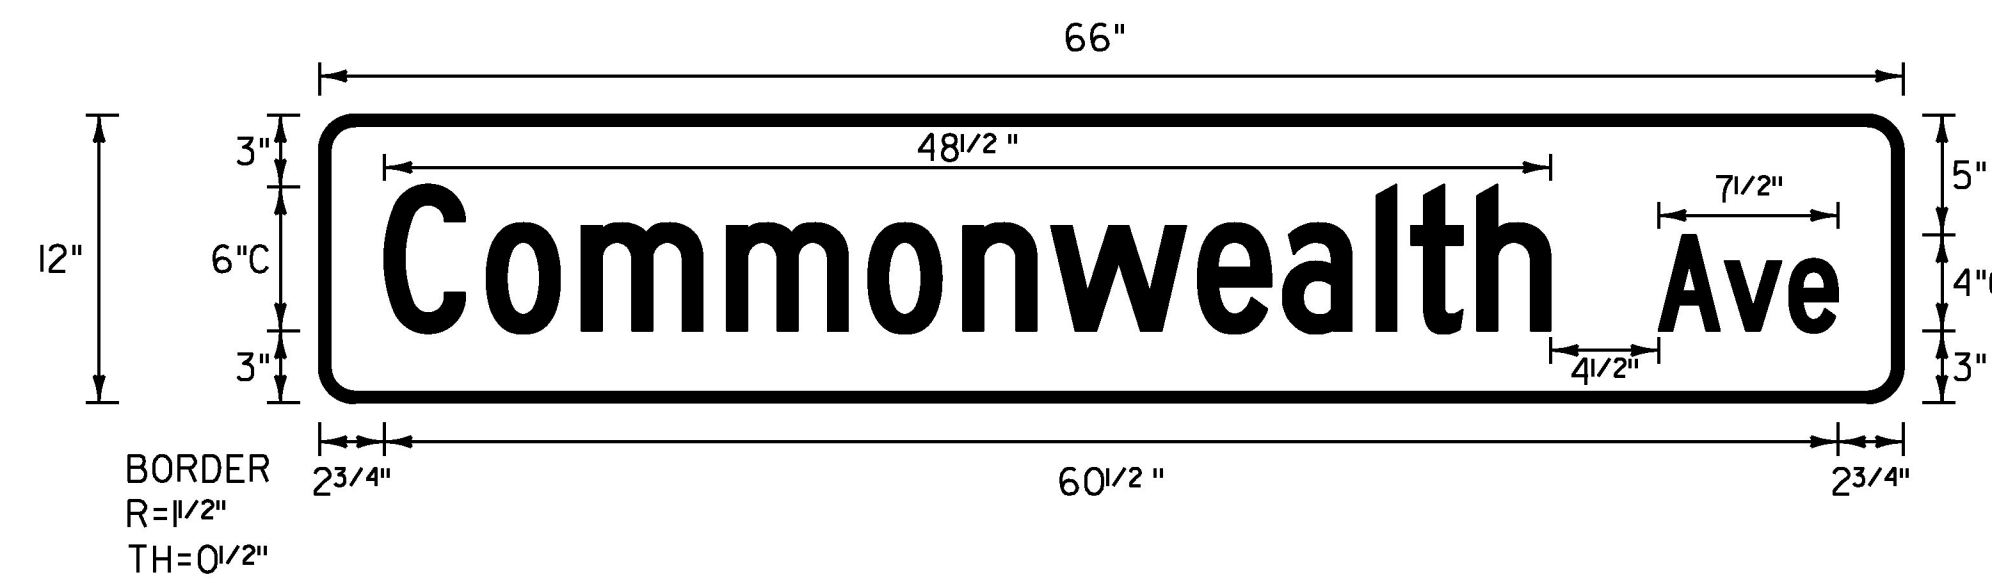


BORDER
R=1/2"
TH=0/2"

LOCATION: ESSEX; EASTBOUND
MM 4.152

COLOR: WHITE BORDER AND TEXT (RETROREFLECTIVE)
GREEN BACKGROUND (RETROREFLECTIVE)

MATERIAL: 0.125" FLAT SHEET ALUMINUM

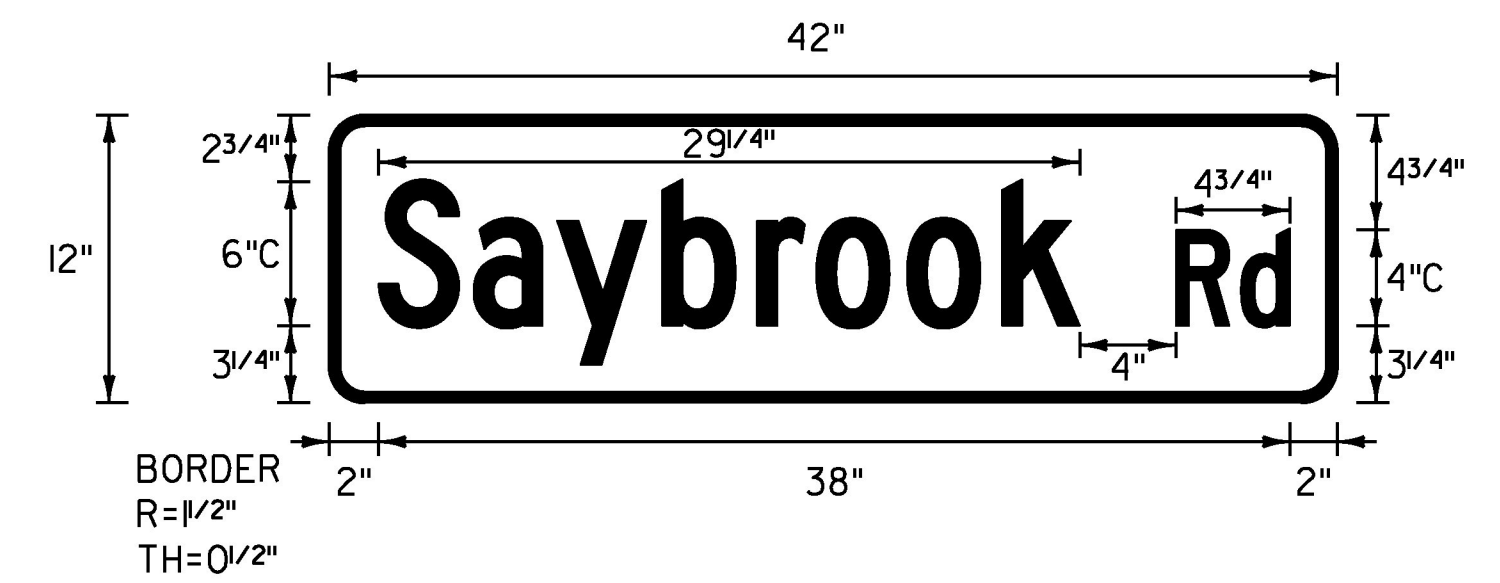


BORDER
R=1/2"
TH=0/2"

LOCATION: ESSEX; EASTBOUND
MM 4.592

COLOR: WHITE BORDER AND TEXT (RETROREFLECTIVE)
GREEN BACKGROUND (RETROREFLECTIVE)

MATERIAL: 0.125" FLAT SHEET ALUMINUM

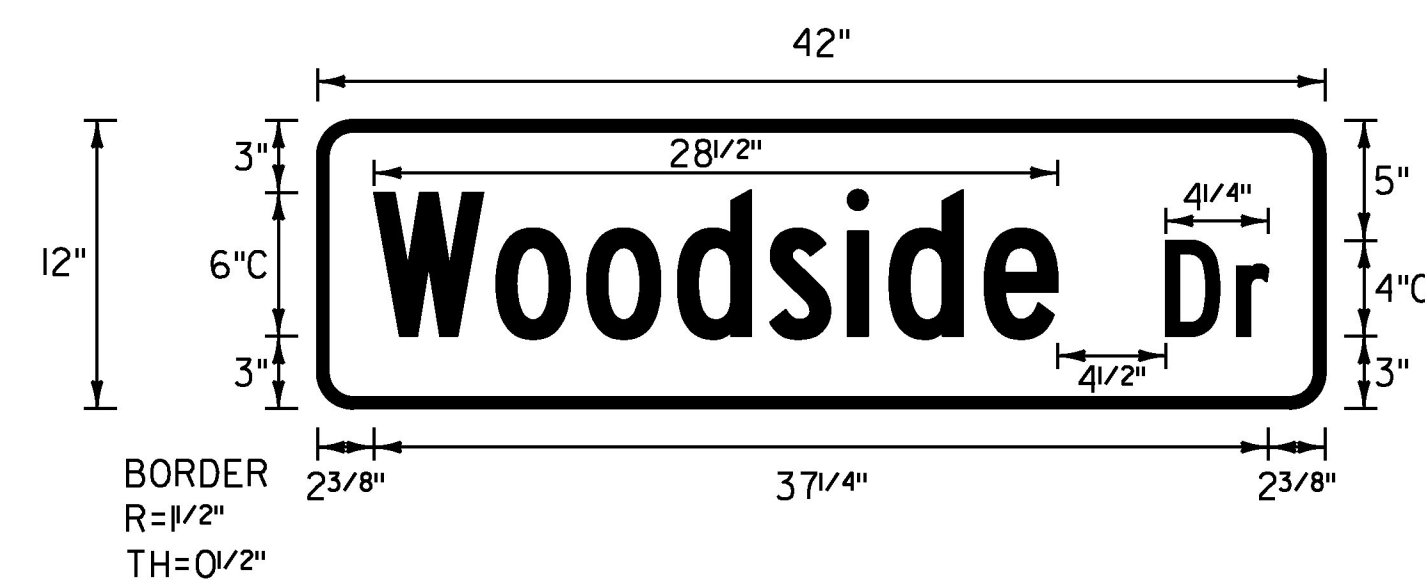


BORDER
R=1/2"
TH=0/2"

LOCATION: COLCHESTER; EASTBOUND
MM 1.283

COLOR: WHITE BORDER AND TEXT (RETROREFLECTIVE)
GREEN BACKGROUND (RETROREFLECTIVE)

MATERIAL: 0.125" FLAT SHEET ALUMINUM

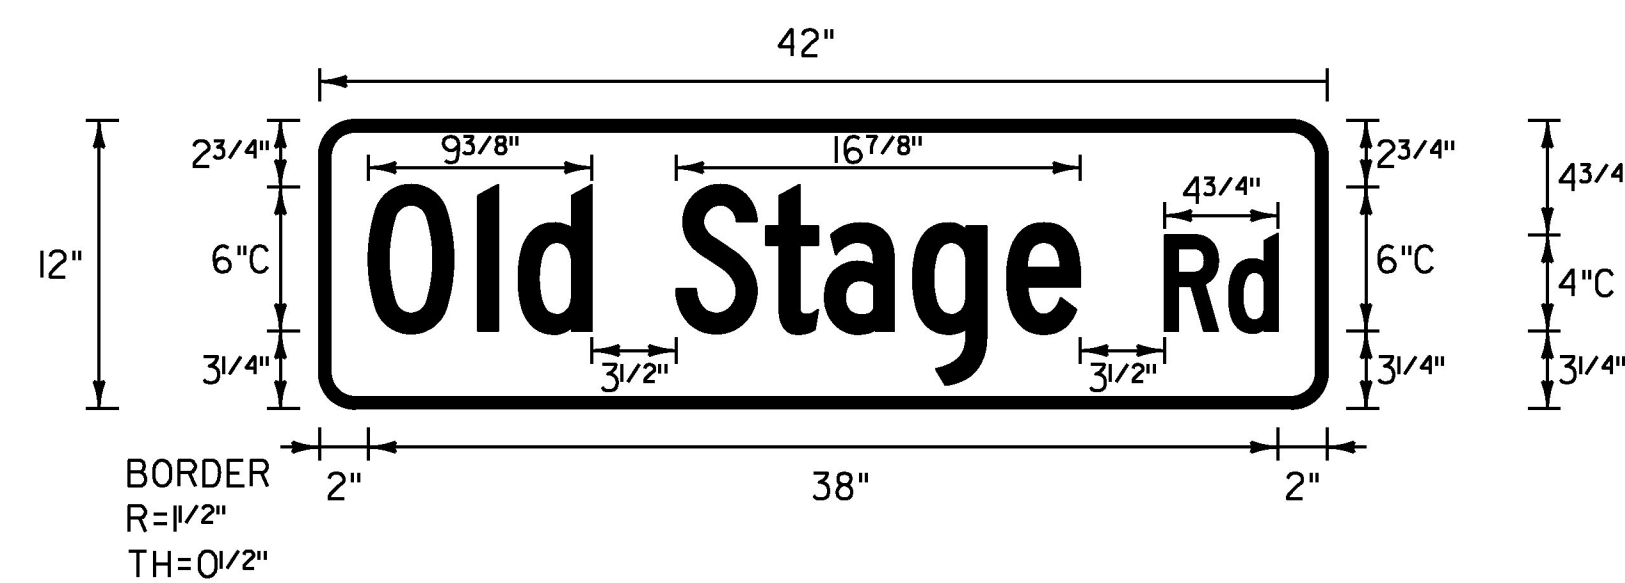

BORDER
R=1/2"
TH=0/2"

LOCATION: ESSEX; WESTBOUND
MM 4.147

COLOR: WHITE BORDER AND TEXT (RETROREFLECTIVE)
GREEN BACKGROUND (RETROREFLECTIVE)

MATERIAL: 0.125" FLAT SHEET ALUMINUM

NOT TO SCALE

PROJECT NAME: WINOOSKI-CAMBRIDGE
PROJECT NUMBER: STPG SIGN(55)

FILE NAME: z15+006+yp.dgn
PROJECT LEADER: M. FOISY
DESIGNED BY: G. BARRETT
TRAFFIC SIGN DETAILS SHEET 5

PLOT DATE: 6/14/2016
DRAWN BY: D. DRAPER
CHECKED BY: M. FOISY
SHEET 8 OF 192

