




LOCATION: ESSEX; WESTBOUND  
MM 7.024  
COLOR: WHITE BORDER AND TEXT (RETROREFLECTIVE)  
GREEN BACKGROUND (RETROREFLECTIVE)  
MATERIAL: 0.125" FLAT SHEET ALUMINUM

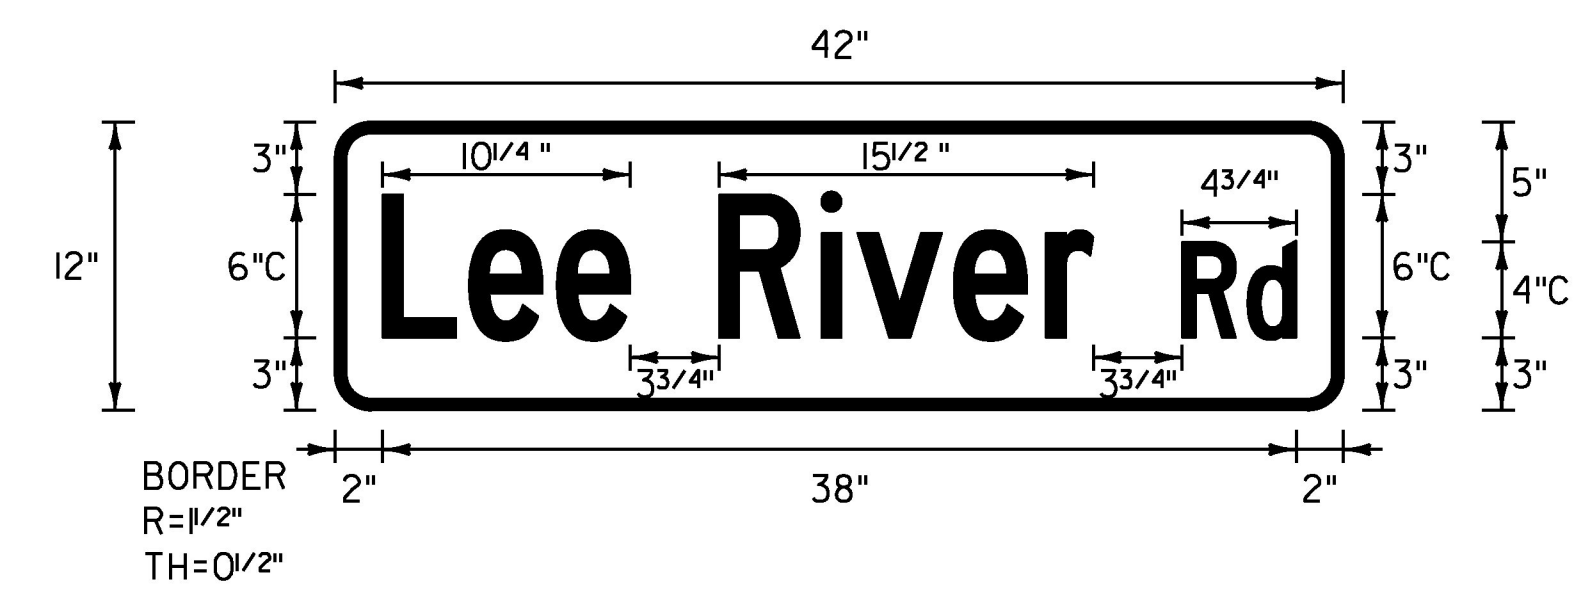


LOCATION: JERICO; EASTBOUND  
MM 0.445  
COLOR: WHITE BORDER AND TEXT (RETROREFLECTIVE)  
GREEN BACKGROUND (RETROREFLECTIVE)  
MATERIAL: 0.125" FLAT SHEET ALUMINUM

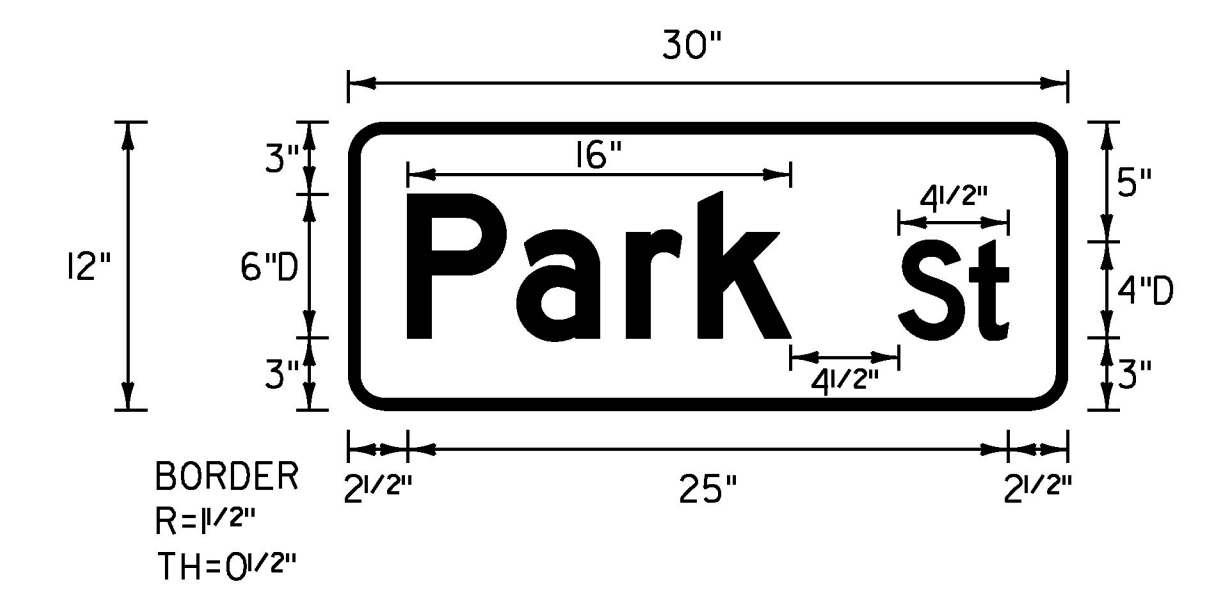


LOCATION: UNDERHILL; EASTBOUND  
MM 0.022  
COLOR: WHITE BORDER AND TEXT (RETROREFLECTIVE)  
GREEN BACKGROUND (RETROREFLECTIVE)  
MATERIAL: 0.125" FLAT SHEET ALUMINUM

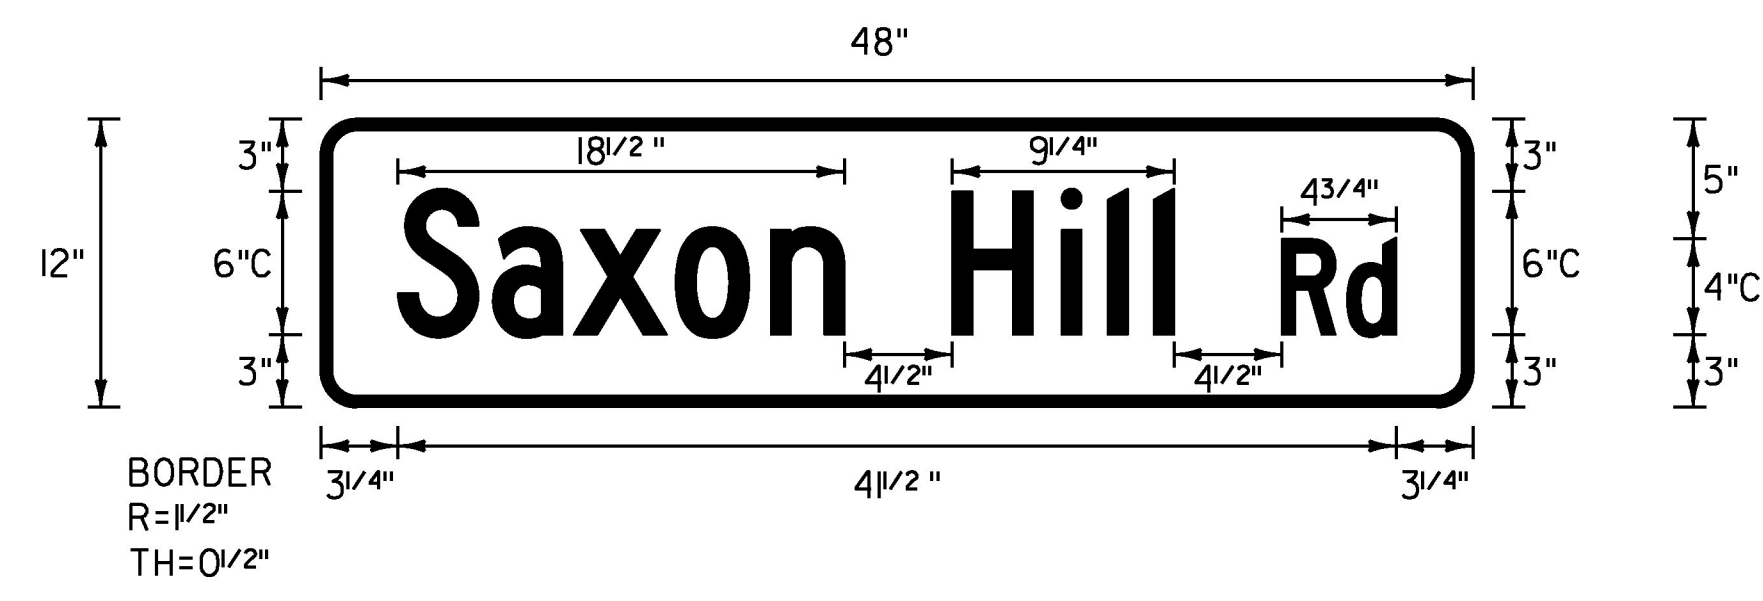


LOCATION: ESSEX; EASTBOUND  
MM 7.267  
COLOR: WHITE BORDER AND TEXT (RETROREFLECTIVE)  
GREEN BACKGROUND (RETROREFLECTIVE)  
MATERIAL: 0.125" FLAT SHEET ALUMINUM

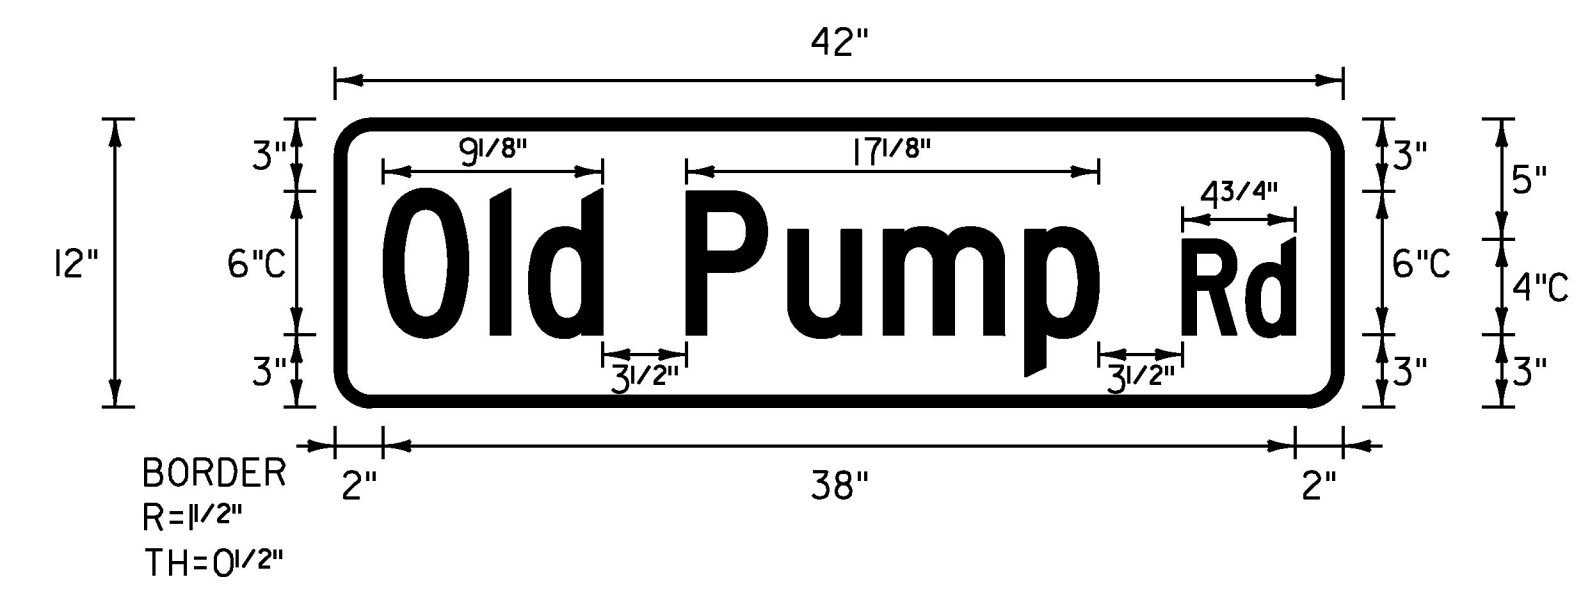


LOCATION: JERICO; WESTBOUND  
MM 0.798  
COLOR: WHITE BORDER AND TEXT (RETROREFLECTIVE)  
GREEN BACKGROUND (RETROREFLECTIVE)  
MATERIAL: 0.125" FLAT SHEET ALUMINUM

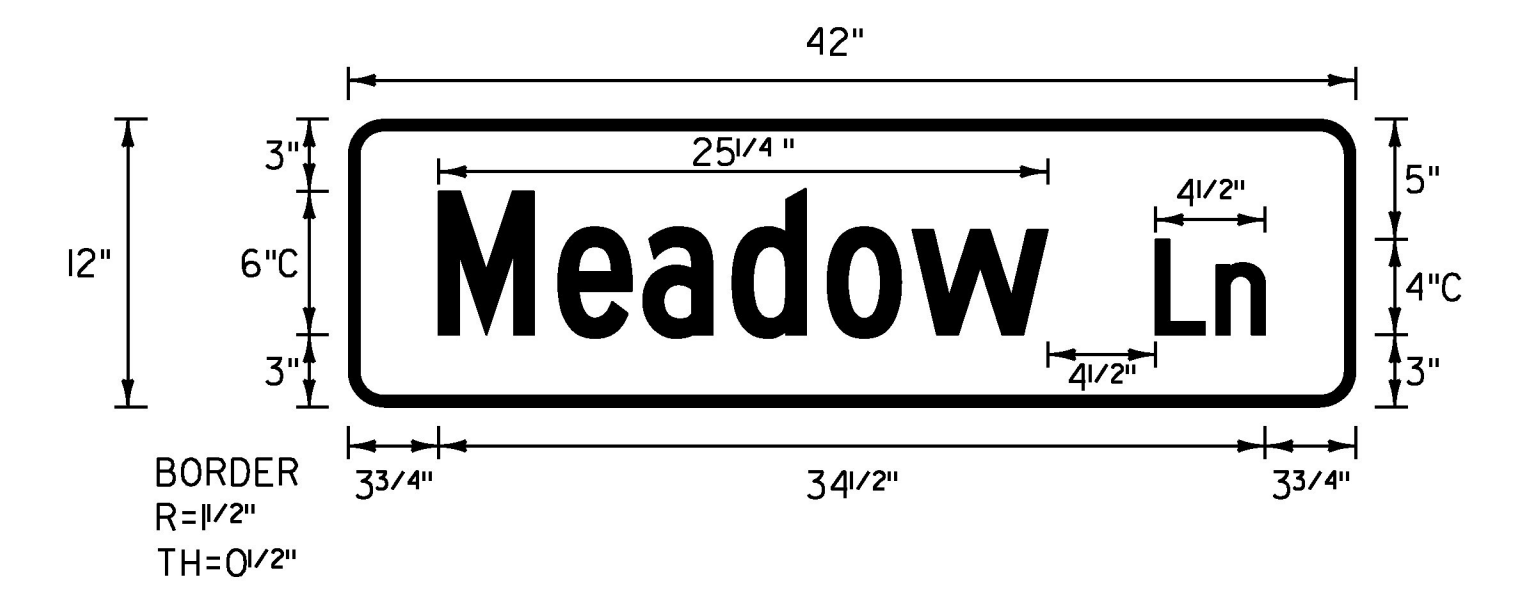


LOCATION: UNDERHILL; EASTBOUND  
MM 0.380  
COLOR: WHITE BORDER AND TEXT (RETROREFLECTIVE)  
GREEN BACKGROUND (RETROREFLECTIVE)  
MATERIAL: 0.125" FLAT SHEET ALUMINUM

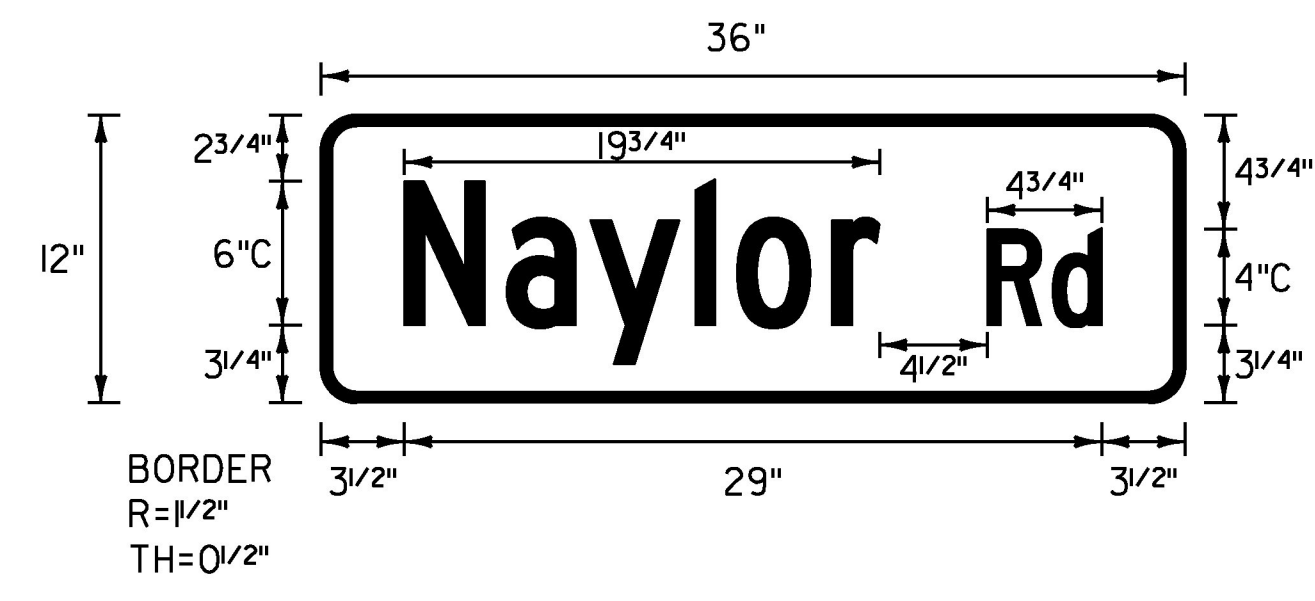


LOCATION: ESSEX; WESTBOUND  
MM 7.403  
COLOR: WHITE BORDER AND TEXT (RETROREFLECTIVE)  
GREEN BACKGROUND (RETROREFLECTIVE)  
MATERIAL: 0.125" FLAT SHEET ALUMINUM

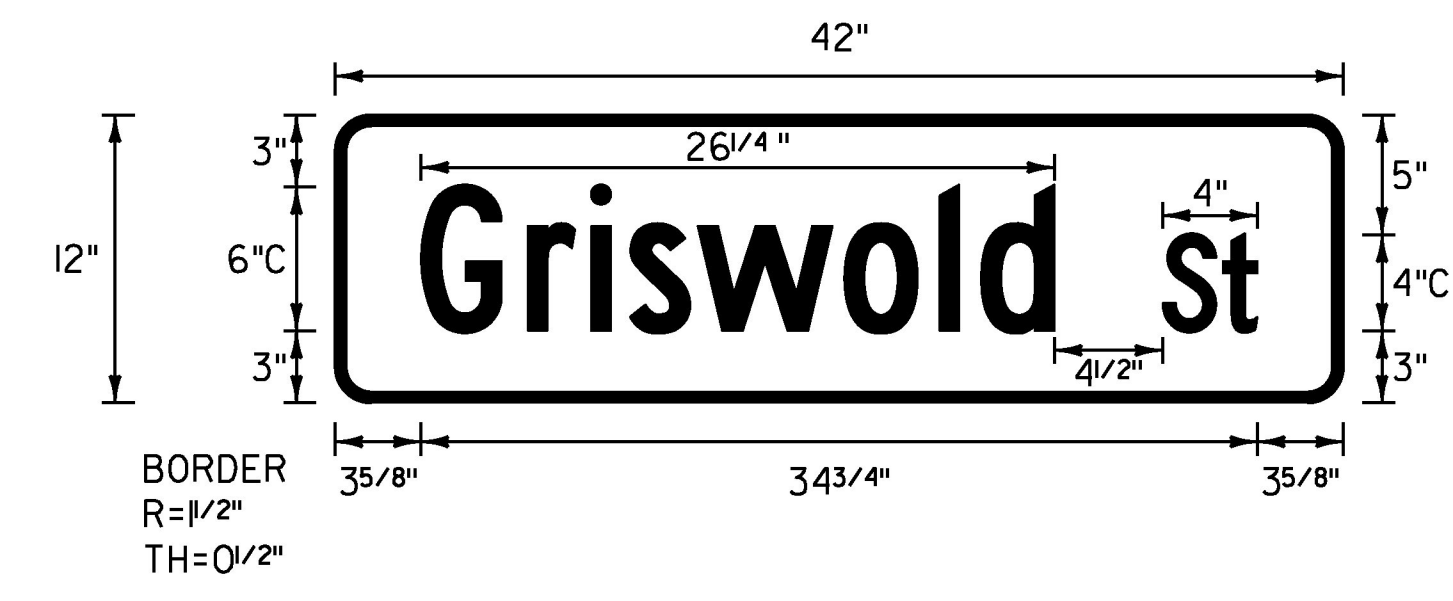


LOCATION: JERICO; EASTBOUND  
MM 1.068  
COLOR: WHITE BORDER AND TEXT (RETROREFLECTIVE)  
GREEN BACKGROUND (RETROREFLECTIVE)  
MATERIAL: 0.125" FLAT SHEET ALUMINUM

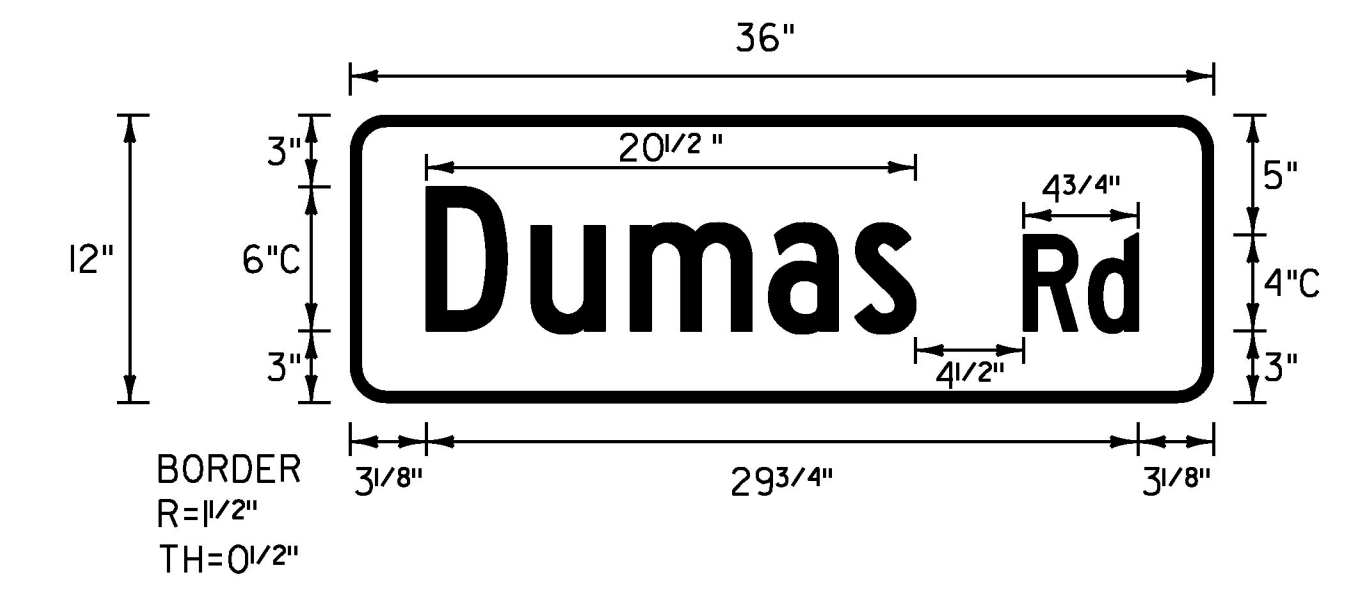

LOCATION: UNDERHILL; EASTBOUND  
MM 0.455  
COLOR: WHITE BORDER AND TEXT (RETROREFLECTIVE)  
GREEN BACKGROUND (RETROREFLECTIVE)  
MATERIAL: 0.125" FLAT SHEET ALUMINUM

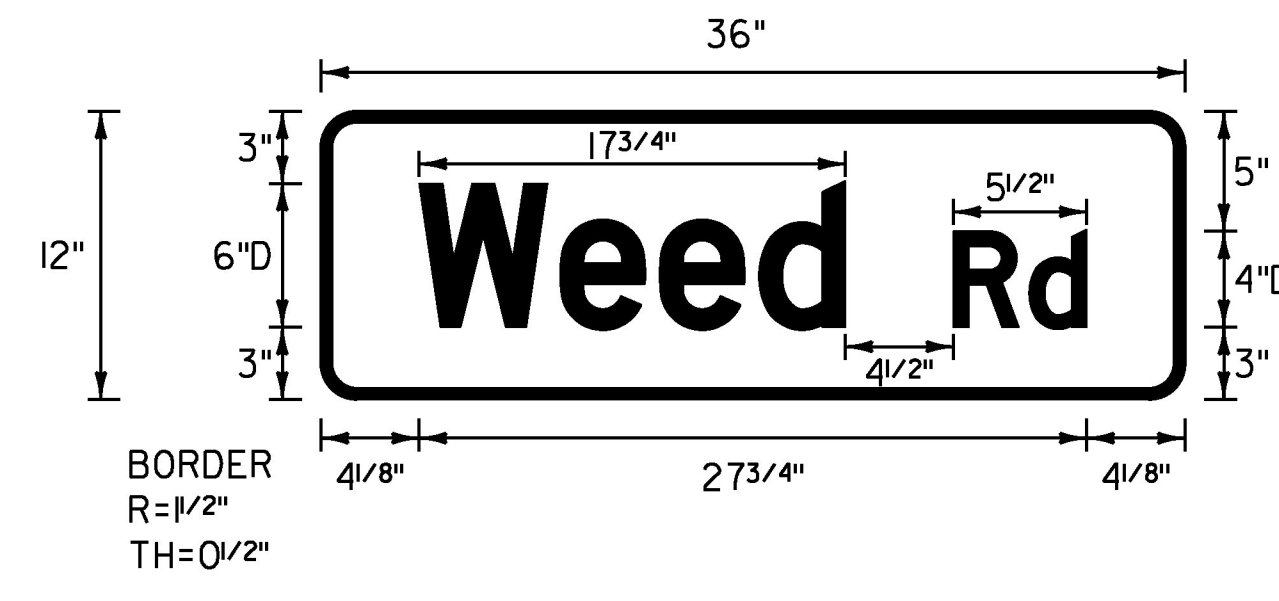

LOCATION: ESSEX; WESTBOUND  
MM 7.909  
COLOR: WHITE BORDER AND TEXT (RETROREFLECTIVE)  
GREEN BACKGROUND (RETROREFLECTIVE)  
MATERIAL: 0.125" FLAT SHEET ALUMINUM

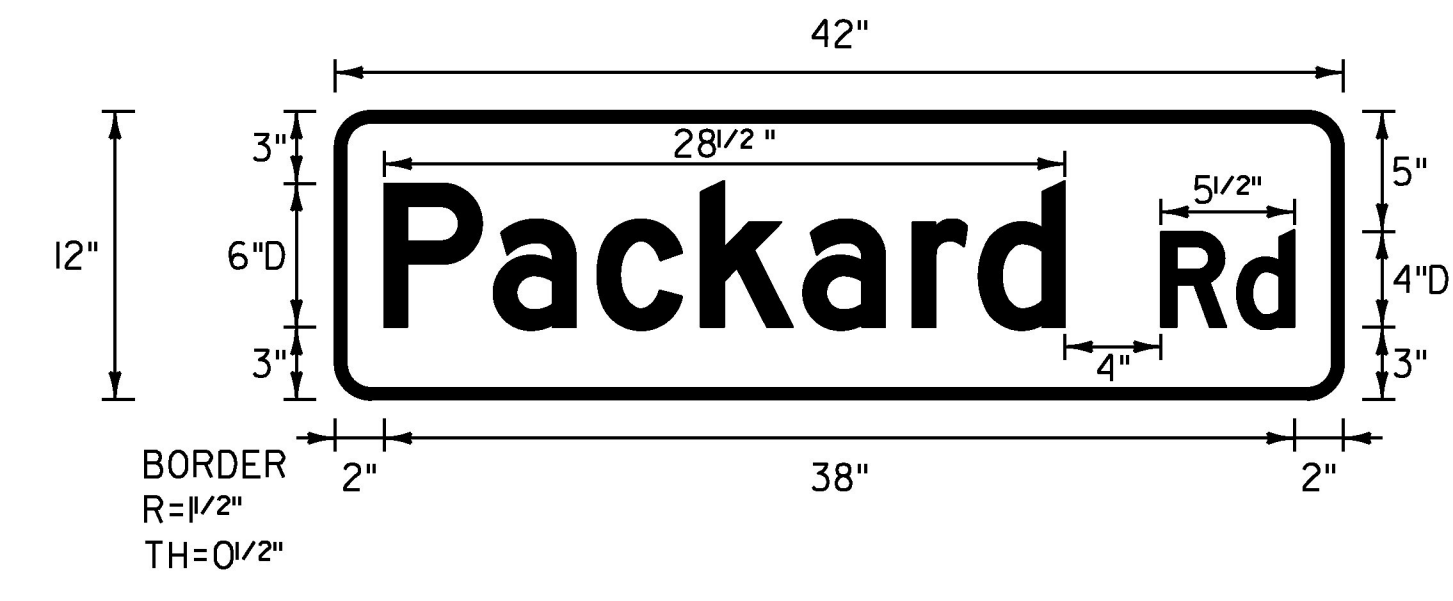

LOCATION: JERICO; EASTBOUND  
MM 1.793  
COLOR: WHITE BORDER AND TEXT (RETROREFLECTIVE)  
GREEN BACKGROUND (RETROREFLECTIVE)  
MATERIAL: 0.125" FLAT SHEET ALUMINUM

NOT TO SCALE

PROJECT NAME:	WINOOSKI-CAMBRIDGE
PROJECT NUMBER:	STPG SIGN(55)
FILE NAME:	z15+006+yp.dgn
PROJECT LEADER:	M. FOISY
DESIGNED BY:	G. BARRETT
TRAFFIC SIGN DETAILS SHEET 7	
PLOT DATE:	6/14/2016
DRAWN BY:	D. DRAPER
CHECKED BY:	M. FOISY
SHEET	10 OF 192

