


LOCATION: UNDERHILL: EASTBOUND  
MM 0.580

COLOR: WHITE BORDER AND TEXT (RETROREFLECTIVE)  
GREEN BACKGROUND (RETROREFLECTIVE)


MATERIAL: 0.125" FLAT SHEET ALUMINUM

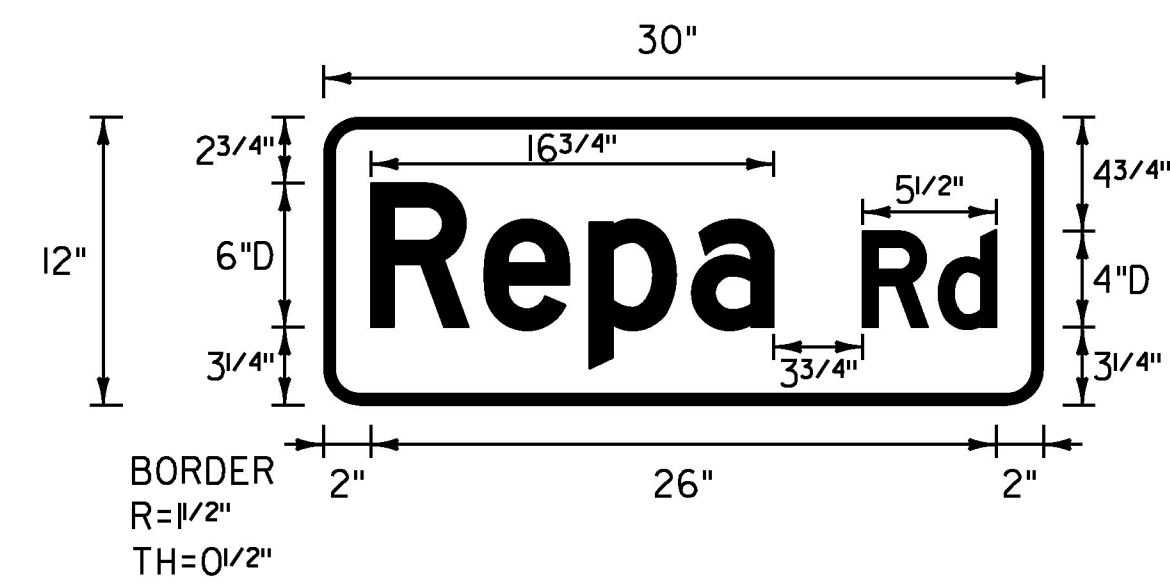

LOCATION: UNDERHILL: WESTBOUND  
MM 2.604

COLOR: WHITE BORDER AND TEXT (RETROREFLECTIVE)  
GREEN BACKGROUND (RETROREFLECTIVE)


MATERIAL: 0.125" FLAT SHEET ALUMINUM

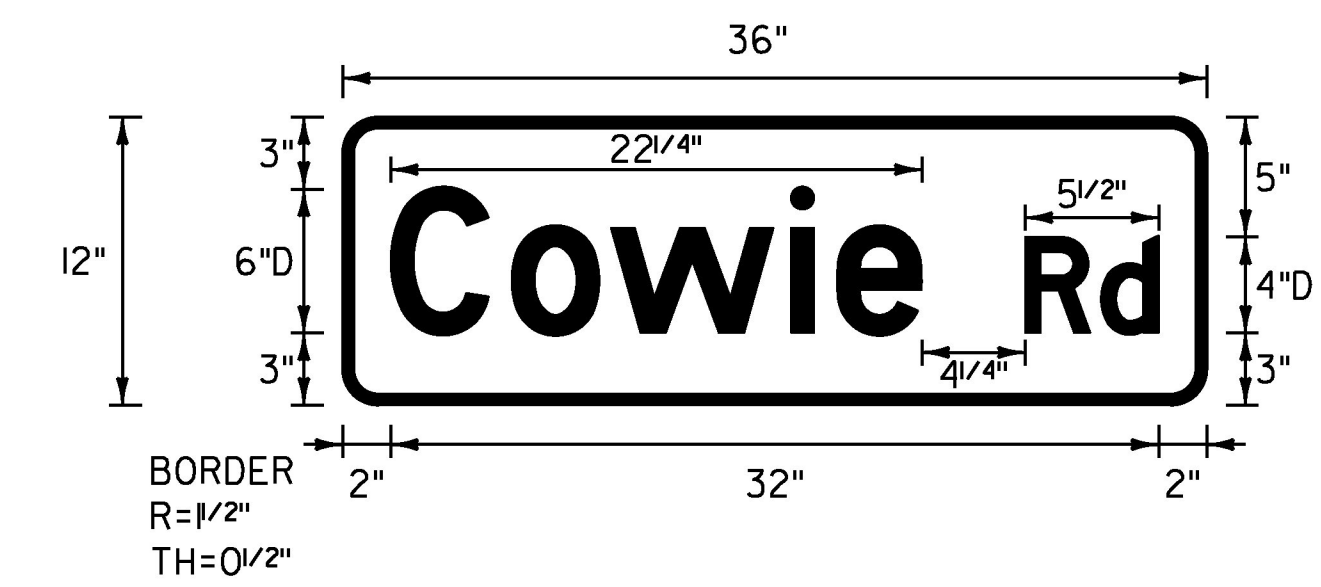

LOCATION: WESTFORD: WESTBOUND  
MM 0.177

COLOR: WHITE BORDER AND TEXT (RETROREFLECTIVE)  
GREEN BACKGROUND (RETROREFLECTIVE)


MATERIAL: 0.125" FLAT SHEET ALUMINUM

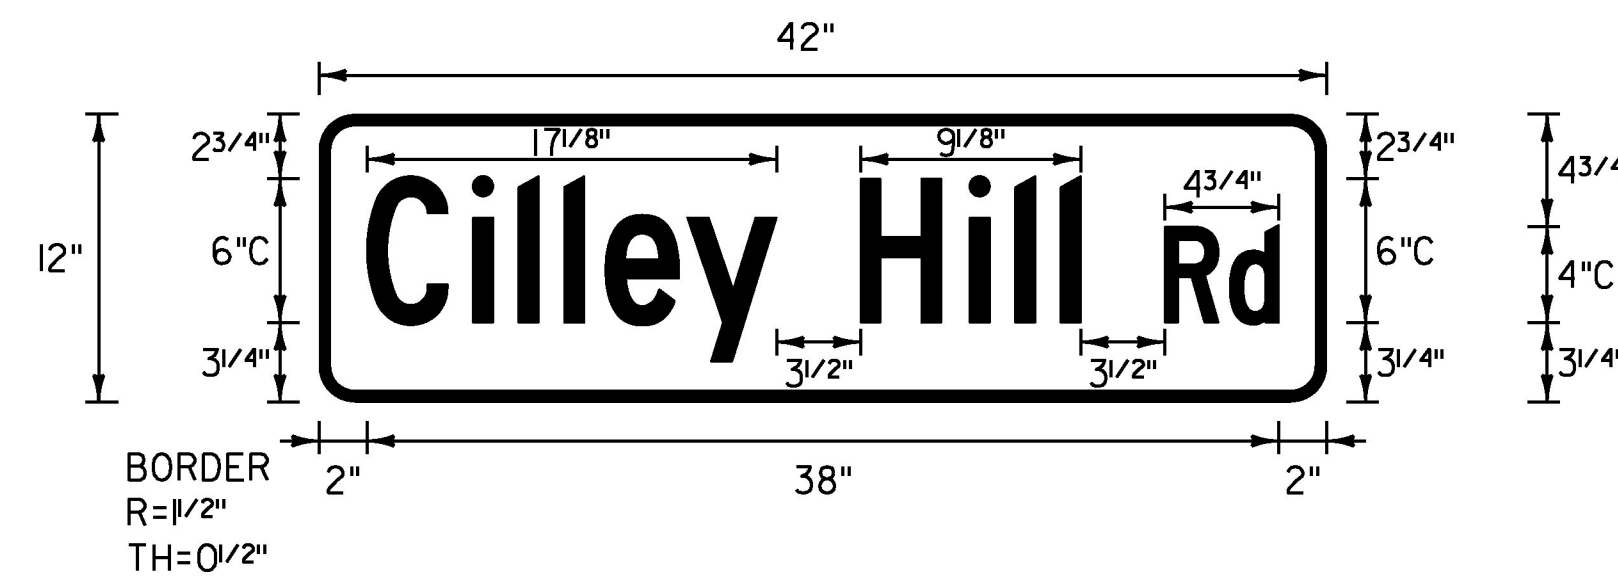

LOCATION: UNDERHILL: WESTBOUND  
MM 1.334

COLOR: WHITE BORDER AND TEXT (RETROREFLECTIVE)  
GREEN BACKGROUND (RETROREFLECTIVE)


MATERIAL: 0.125" FLAT SHEET ALUMINUM

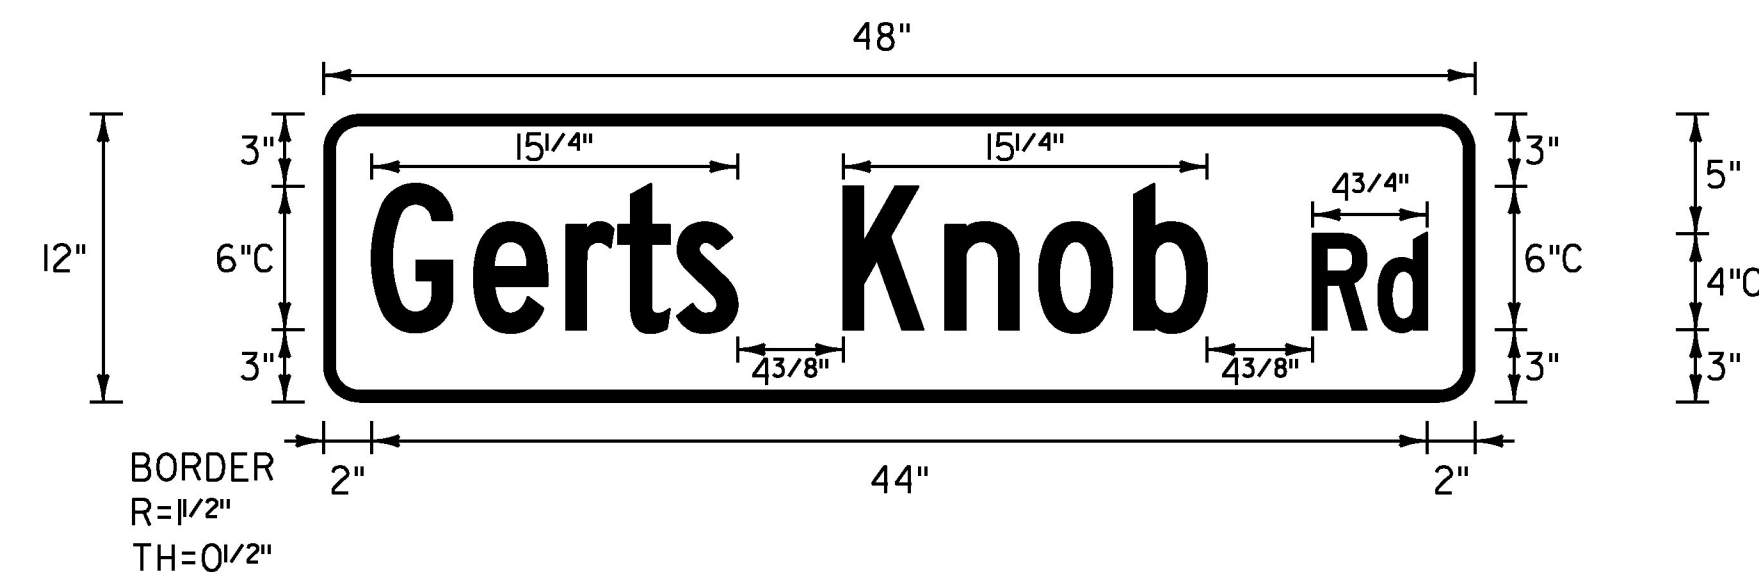

LOCATION: UNDERHILL: EASTBOUND  
MM 3.269

COLOR: WHITE BORDER AND TEXT (RETROREFLECTIVE)  
GREEN BACKGROUND (RETROREFLECTIVE)


MATERIAL: 0.125" FLAT SHEET ALUMINUM

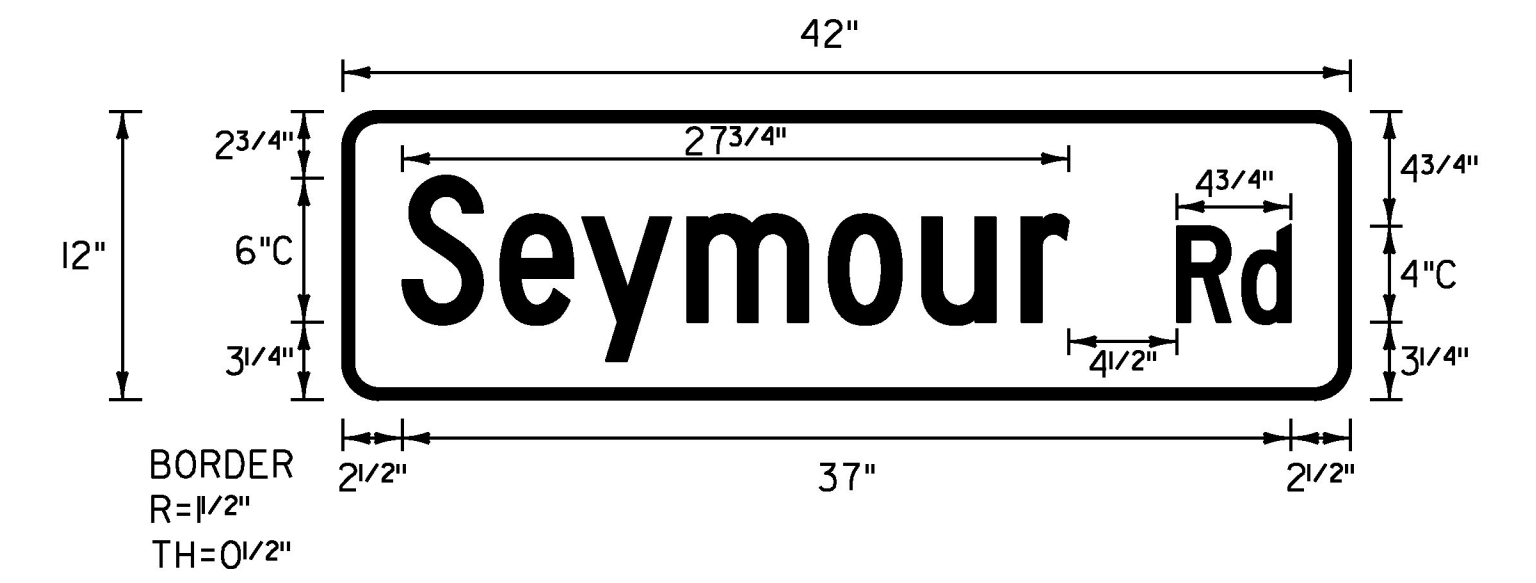

LOCATION: WESTFORD: WESTBOUND  
MM 0.877

COLOR: WHITE BORDER AND TEXT (RETROREFLECTIVE)  
GREEN BACKGROUND (RETROREFLECTIVE)


MATERIAL: 0.125" FLAT SHEET ALUMINUM

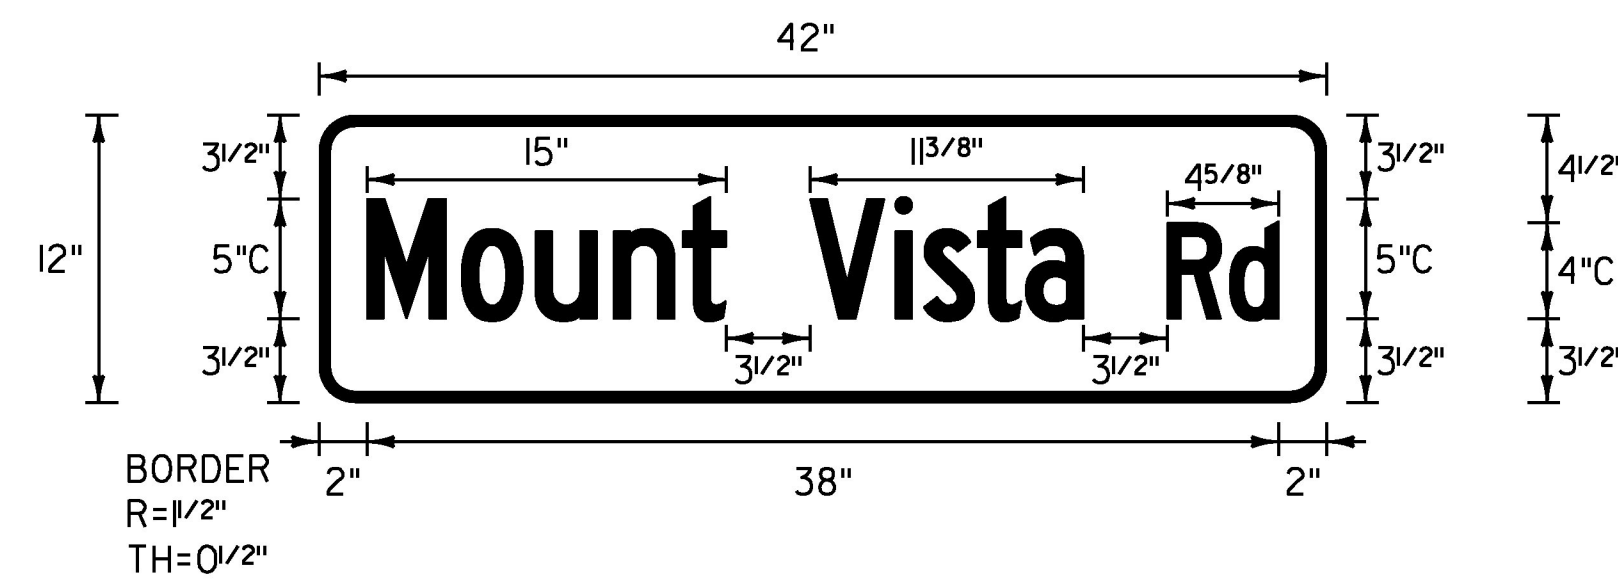

LOCATION: UNDERHILL: WESTBOUND  
MM 1.836

COLOR: WHITE BORDER AND TEXT (RETROREFLECTIVE)  
GREEN BACKGROUND (RETROREFLECTIVE)


MATERIAL: 0.125" FLAT SHEET ALUMINUM

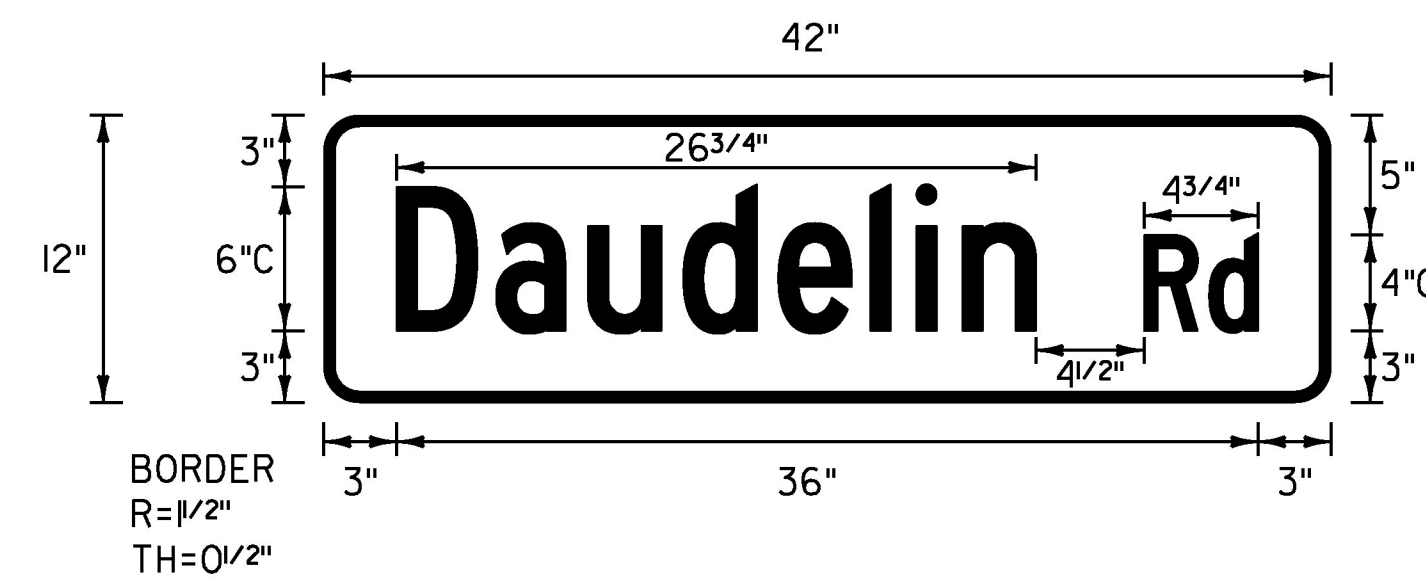

LOCATION: UNDERHILL: WESTBOUND  
MM 3.864

COLOR: WHITE BORDER AND TEXT (RETROREFLECTIVE)  
GREEN BACKGROUND (RETROREFLECTIVE)


MATERIAL: 0.125" FLAT SHEET ALUMINUM

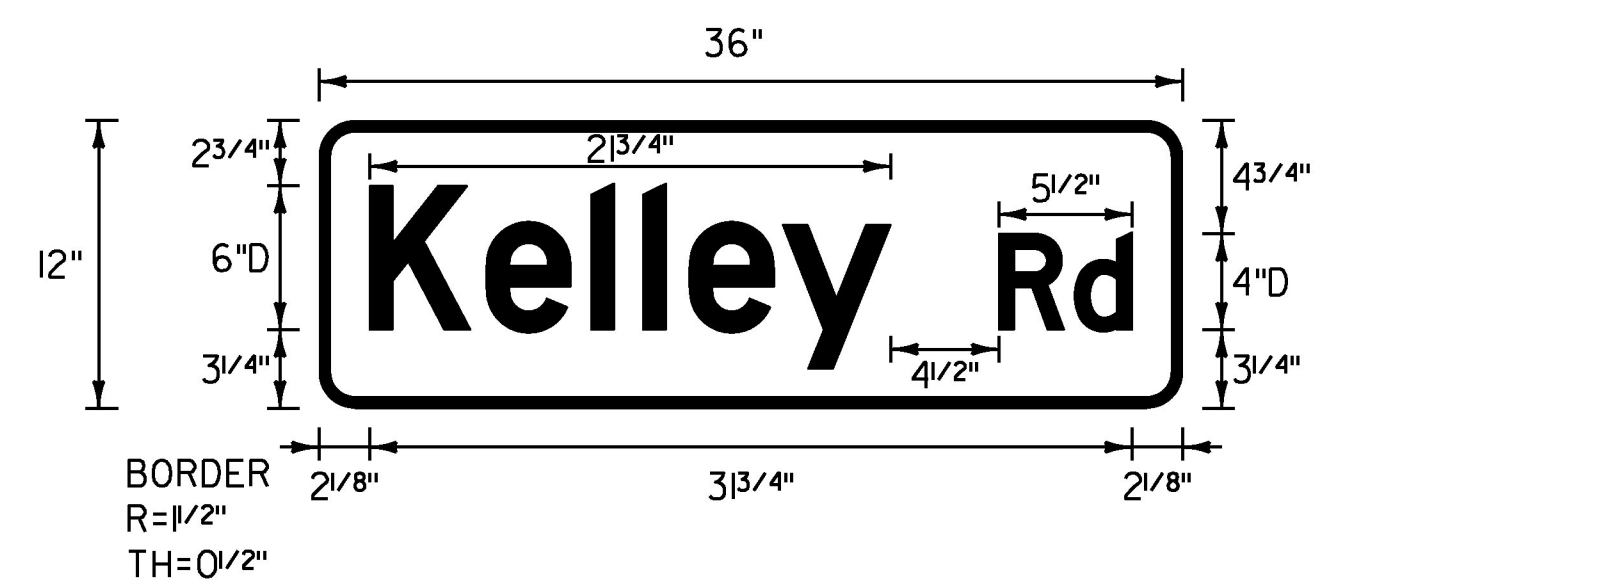

LOCATION: UNDERHILL: WESTBOUND  
MM 2.251

COLOR: WHITE BORDER AND TEXT (RETROREFLECTIVE)  
GREEN BACKGROUND (RETROREFLECTIVE)

MATERIAL: 0.125" FLAT SHEET ALUMINUM

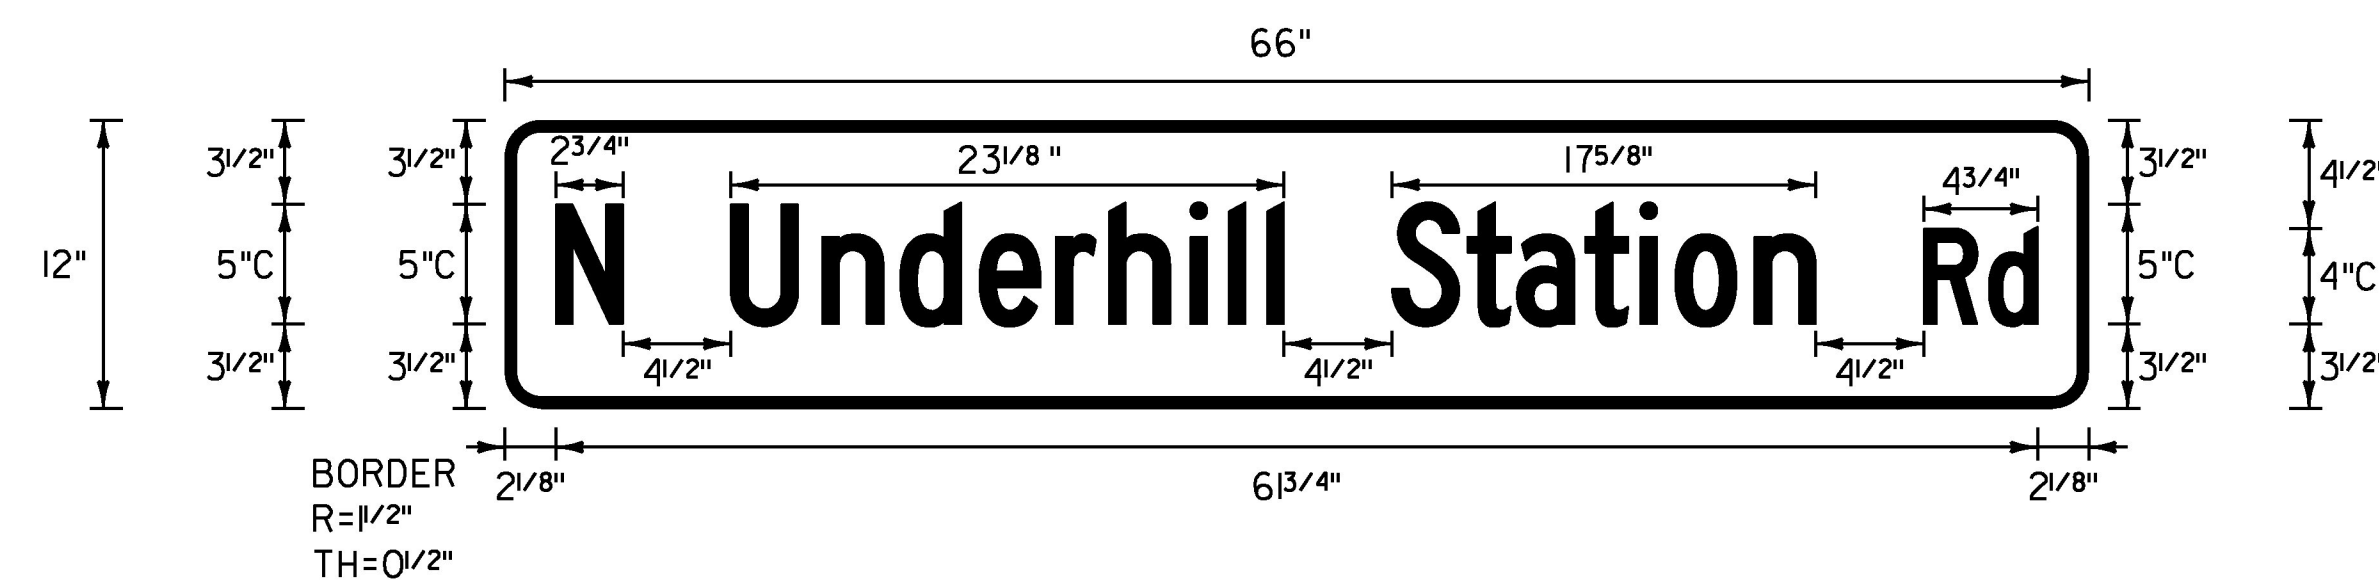

LOCATION: UNDERHILL: EASTBOUND  
MM 4.371

COLOR: WHITE BORDER AND TEXT (RETROREFLECTIVE)  
GREEN BACKGROUND (RETROREFLECTIVE)

MATERIAL: 0.125" FLAT SHEET ALUMINUM

NOT TO SCALE

PROJECT NAME:	WINOOSKI-CAMBRIDGE
PROJECT NUMBER:	STPG SIGN(55)
FILE NAME:	z15+006+yp.dgn
PROJECT LEADER:	M. FOISY
DESIGNED BY:	G. BARRETT
TRAFFIC SIGN DETAILS SHEET 8	
PLOT DATE:	6/14/2016
DRAWN BY:	D. DRAPER
CHECKED BY:	M. FOISY
SHEET	II OF 192

