


LOCATION: WESTFORD: WESTBOUND
MM 2.232

COLOR: WHITE BORDER AND TEXT (RETROREFLECTIVE)
GREEN BACKGROUND (RETROREFLECTIVE)


MATERIAL: 0.125" FLAT SHEET ALUMINUM

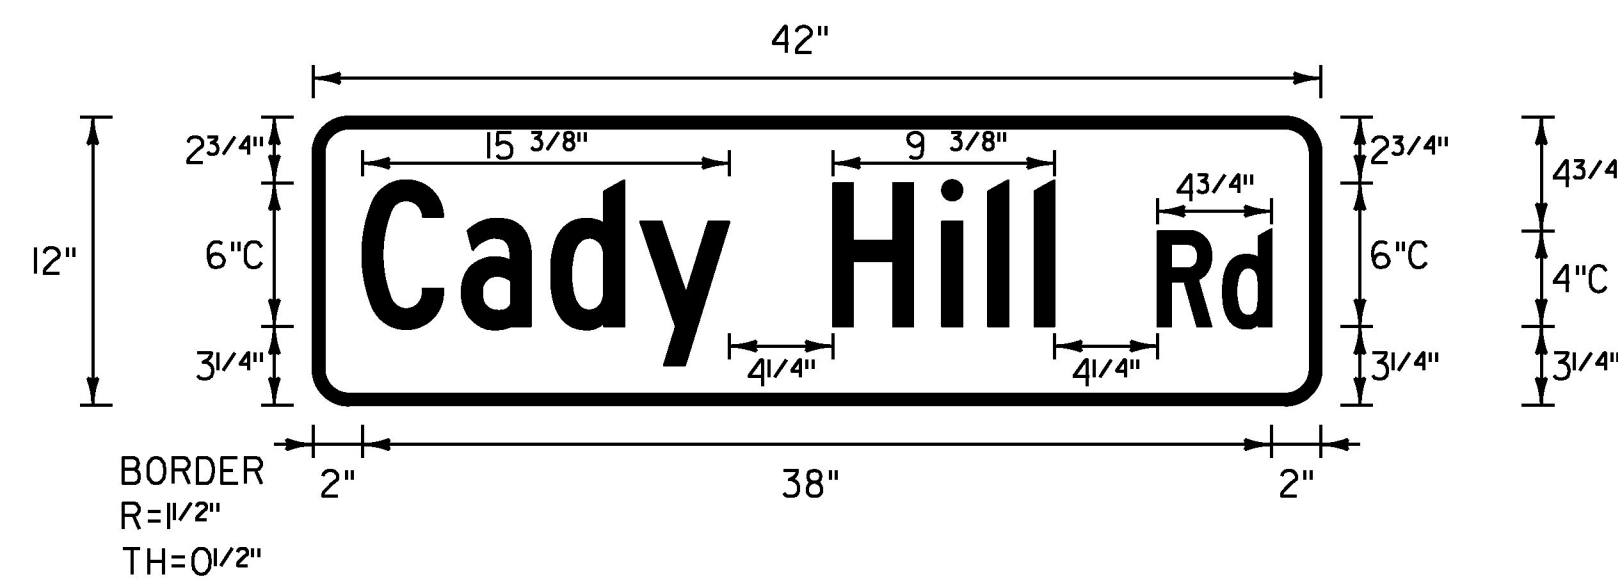

LOCATION: CAMBRIDGE: EASTBOUND
MM 1.100

COLOR: WHITE BORDER AND TEXT (RETROREFLECTIVE)
GREEN BACKGROUND (RETROREFLECTIVE)

MATERIAL: 0.125" FLAT SHEET ALUMINUM

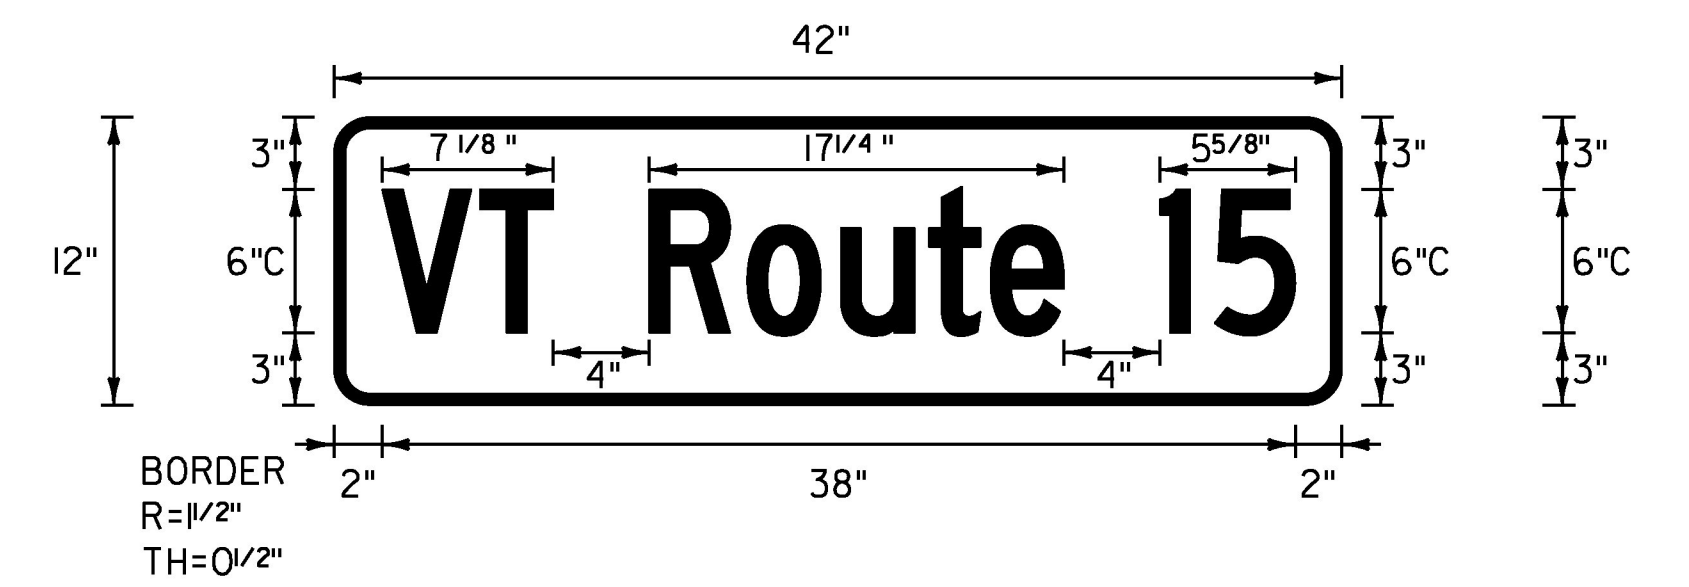


LOCATION: COLCHESTER: EASTBOUND
MM 0.368
MM 1.283
MM 1.283
MM 0.923
MM 0.758
ESSEX: EASTBOUND
MM 3.940
MM 4.152
MM 4.400
MM 4.592
MM 4.837
MM 5.362
MM 5.412
MM 5.617
MM 5.952
MM 6.420
MM 6.530
MM 6.930
MM 7.267
ESSEX: WESTBOUND
MM 7.909
MM 7.403
MM 7.024
MM 6.057
MM 5.882
MM 5.522
MM 5.342
MM 4.537
MM 4.147
MM 0.580

JERICO: EASTBOUND
MM 0.445
MM 1.068
MM 1.793
MM 2.028
MM 2.718
MM 3.268
MM 3.763
JERICO: WESTBOUND
MM 3.638
MM 3.468
MM 3.433
MM 2.123
MM 1.867
MM 1.155
MM 0.798
MM 0.558
MM 0.263
MM 0.096
UNDERHILL: EASTBOUND
MM 0.022
MM 0.380
MM 0.455
MM 0.580
MM 3.269
MM 4.371
UNDERHILL: WESTBOUND
MM 3.864
MM 2.604
MM 2.251
MM 1.836
MM 1.334

WESTFORD: EASTBOUND
MM 2.257
WESTFORD: WESTBOUND
MM 2.232
MM 0.877
MM 0.177
CAMBRIDGE: EASTBOUND
MM 1.100
MM 1.835
CAMBRIDGE: WESTBOUND
MM 1.281
MM 0.960

COLOR: WHITE BORDER AND TEXT (RETROREFLECTIVE)
GREEN BACKGROUND (RETROREFLECTIVE)


MATERIAL: 0.125" FLAT SHEET ALUMINUM

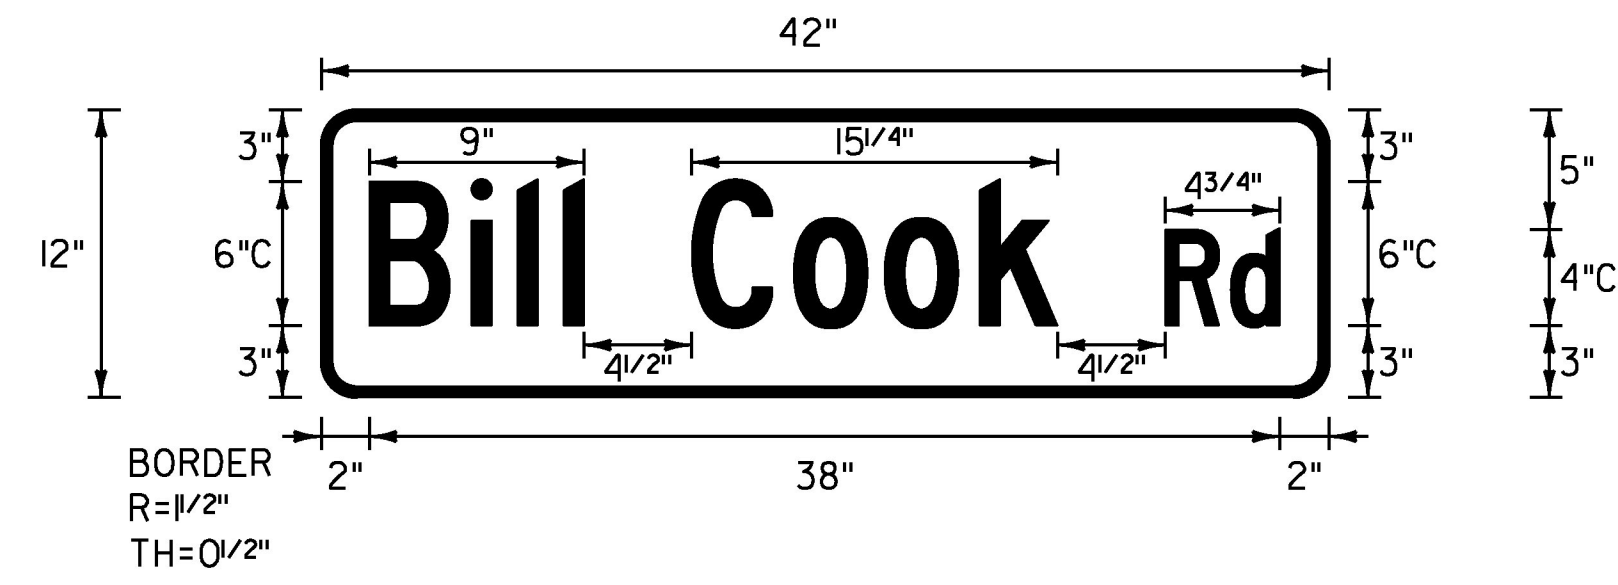

LOCATION: WESTFORD: EASTBOUND
MM 2.257

COLOR: WHITE BORDER AND TEXT (RETROREFLECTIVE)
GREEN BACKGROUND (RETROREFLECTIVE)


MATERIAL: 0.125" FLAT SHEET ALUMINUM

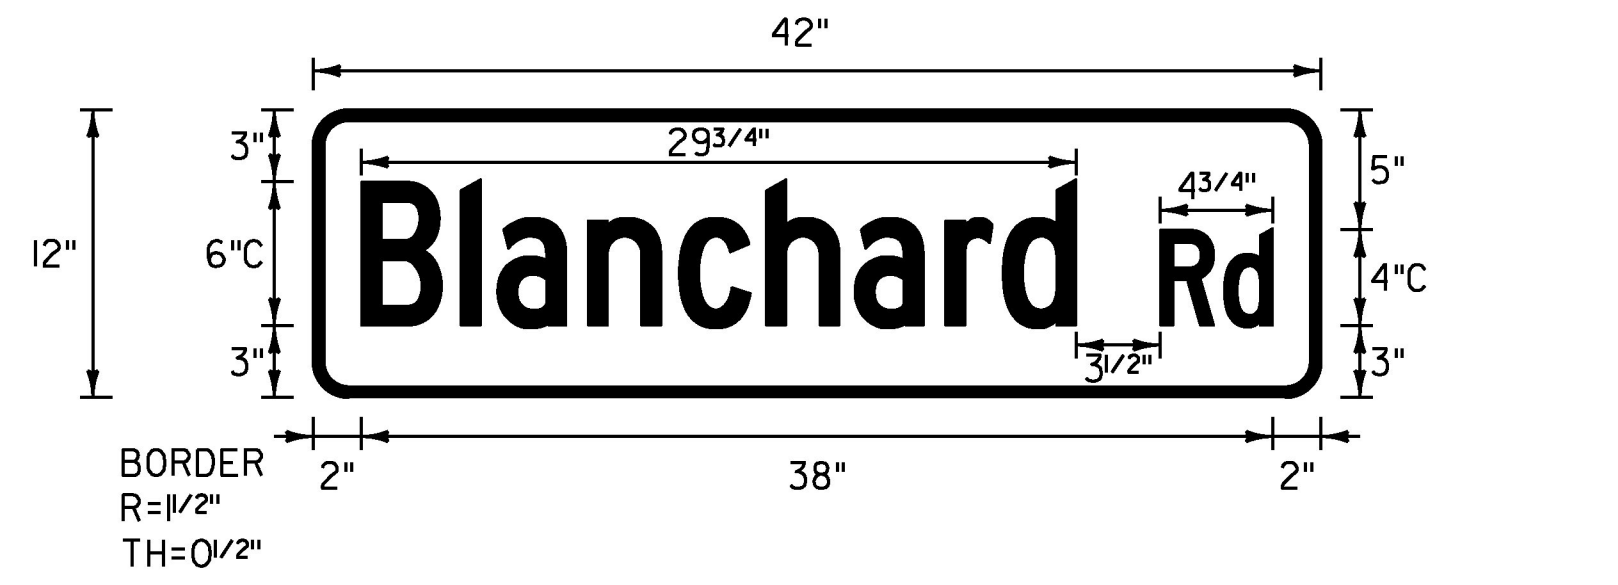

LOCATION: CAMBRIDGE: WESTBOUND
MM 1.281

COLOR: WHITE BORDER AND TEXT (RETROREFLECTIVE)
GREEN BACKGROUND (RETROREFLECTIVE)


MATERIAL: 0.125" FLAT SHEET ALUMINUM

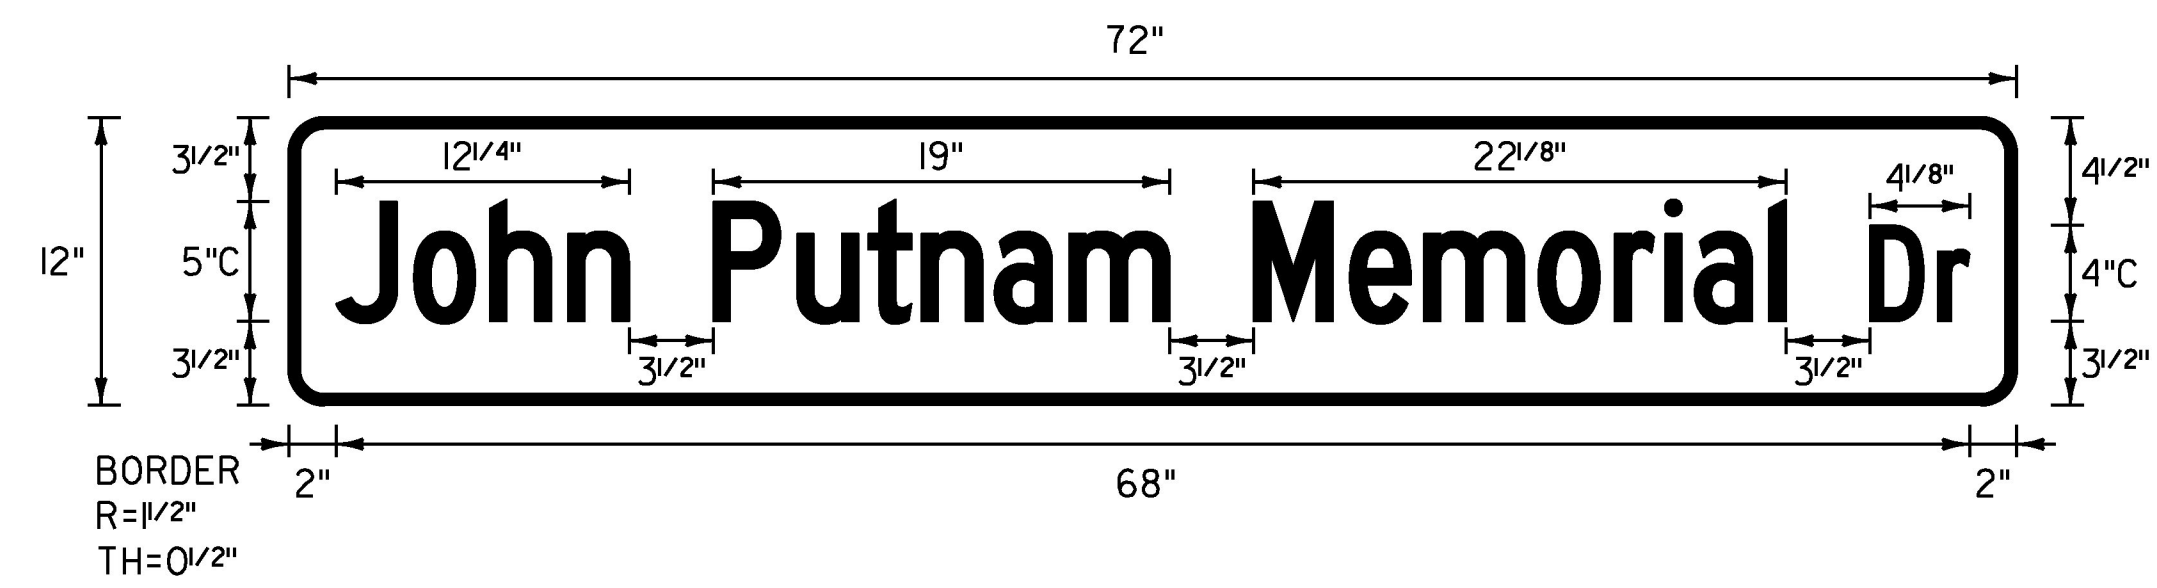

LOCATION: CAMBRIDGE: WESTBOUND
MM 0.960

COLOR: WHITE BORDER AND TEXT (RETROREFLECTIVE)
GREEN BACKGROUND (RETROREFLECTIVE)

MATERIAL: 0.125" FLAT SHEET ALUMINUM

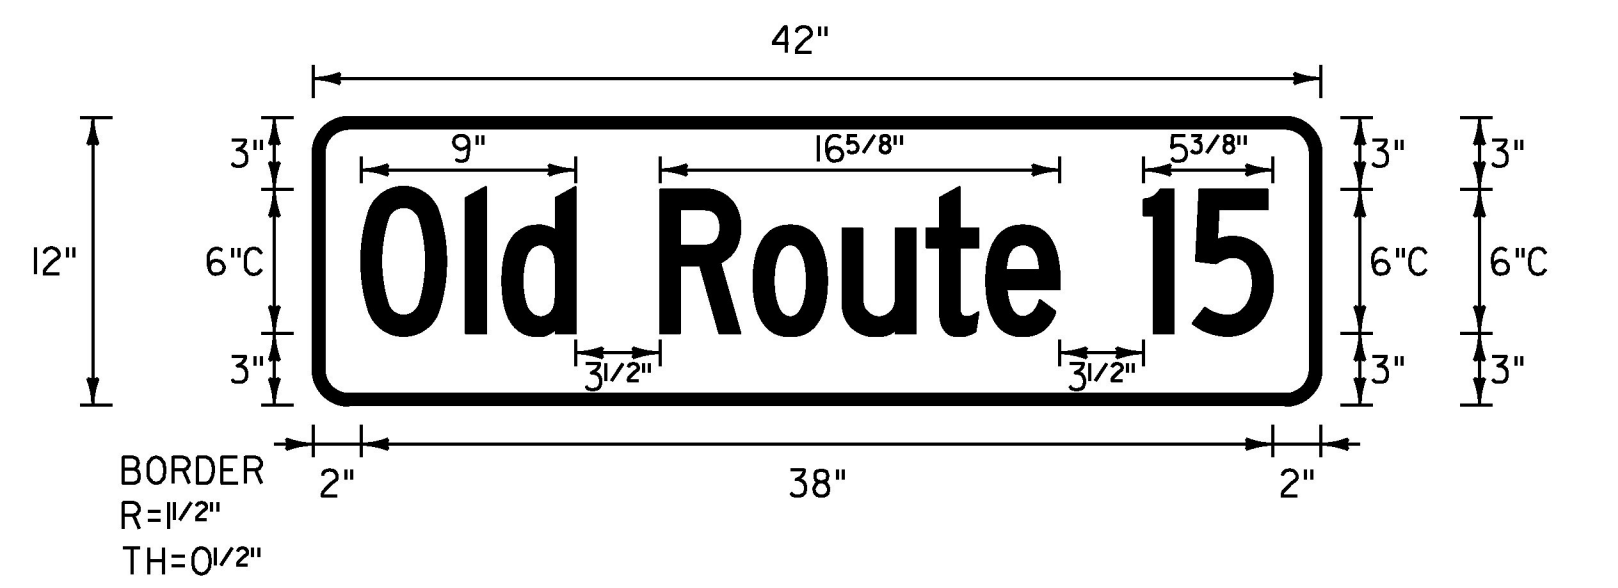

LOCATION: CAMBRIDGE: EASTBOUND
MM 1.835

COLOR: WHITE BORDER AND TEXT (RETROREFLECTIVE)
GREEN BACKGROUND (RETROREFLECTIVE)

MATERIAL: 0.125" FLAT SHEET ALUMINUM

NOT TO SCALE

PROJECT NAME: WINOOSKI-CAMBRIDGE
PROJECT NUMBER: STPG SIGN(55)

FILE NAME: z15+006+yp.dgn
PROJECT LEADER: M. FOISY
DESIGNED BY: G. BARRETT
TRAFFIC SIGN DETAILS SHEET 9

PLOT DATE: 6/14/2016
DRAWN BY: D. DRAPER
CHECKED BY: M. FOISY
SHEET 12 OF 192

