


LOCATION: COLCHESTER: EASTBOUND
MM 0.431
COLOR: WHITE BORDER, ARROW AND TEXT (RETROREFLECTIVE)
GREEN BACKGROUND (RETROREFLECTIVE)
MATERIAL: 0.125" FLAT SHEET ALUMINUM

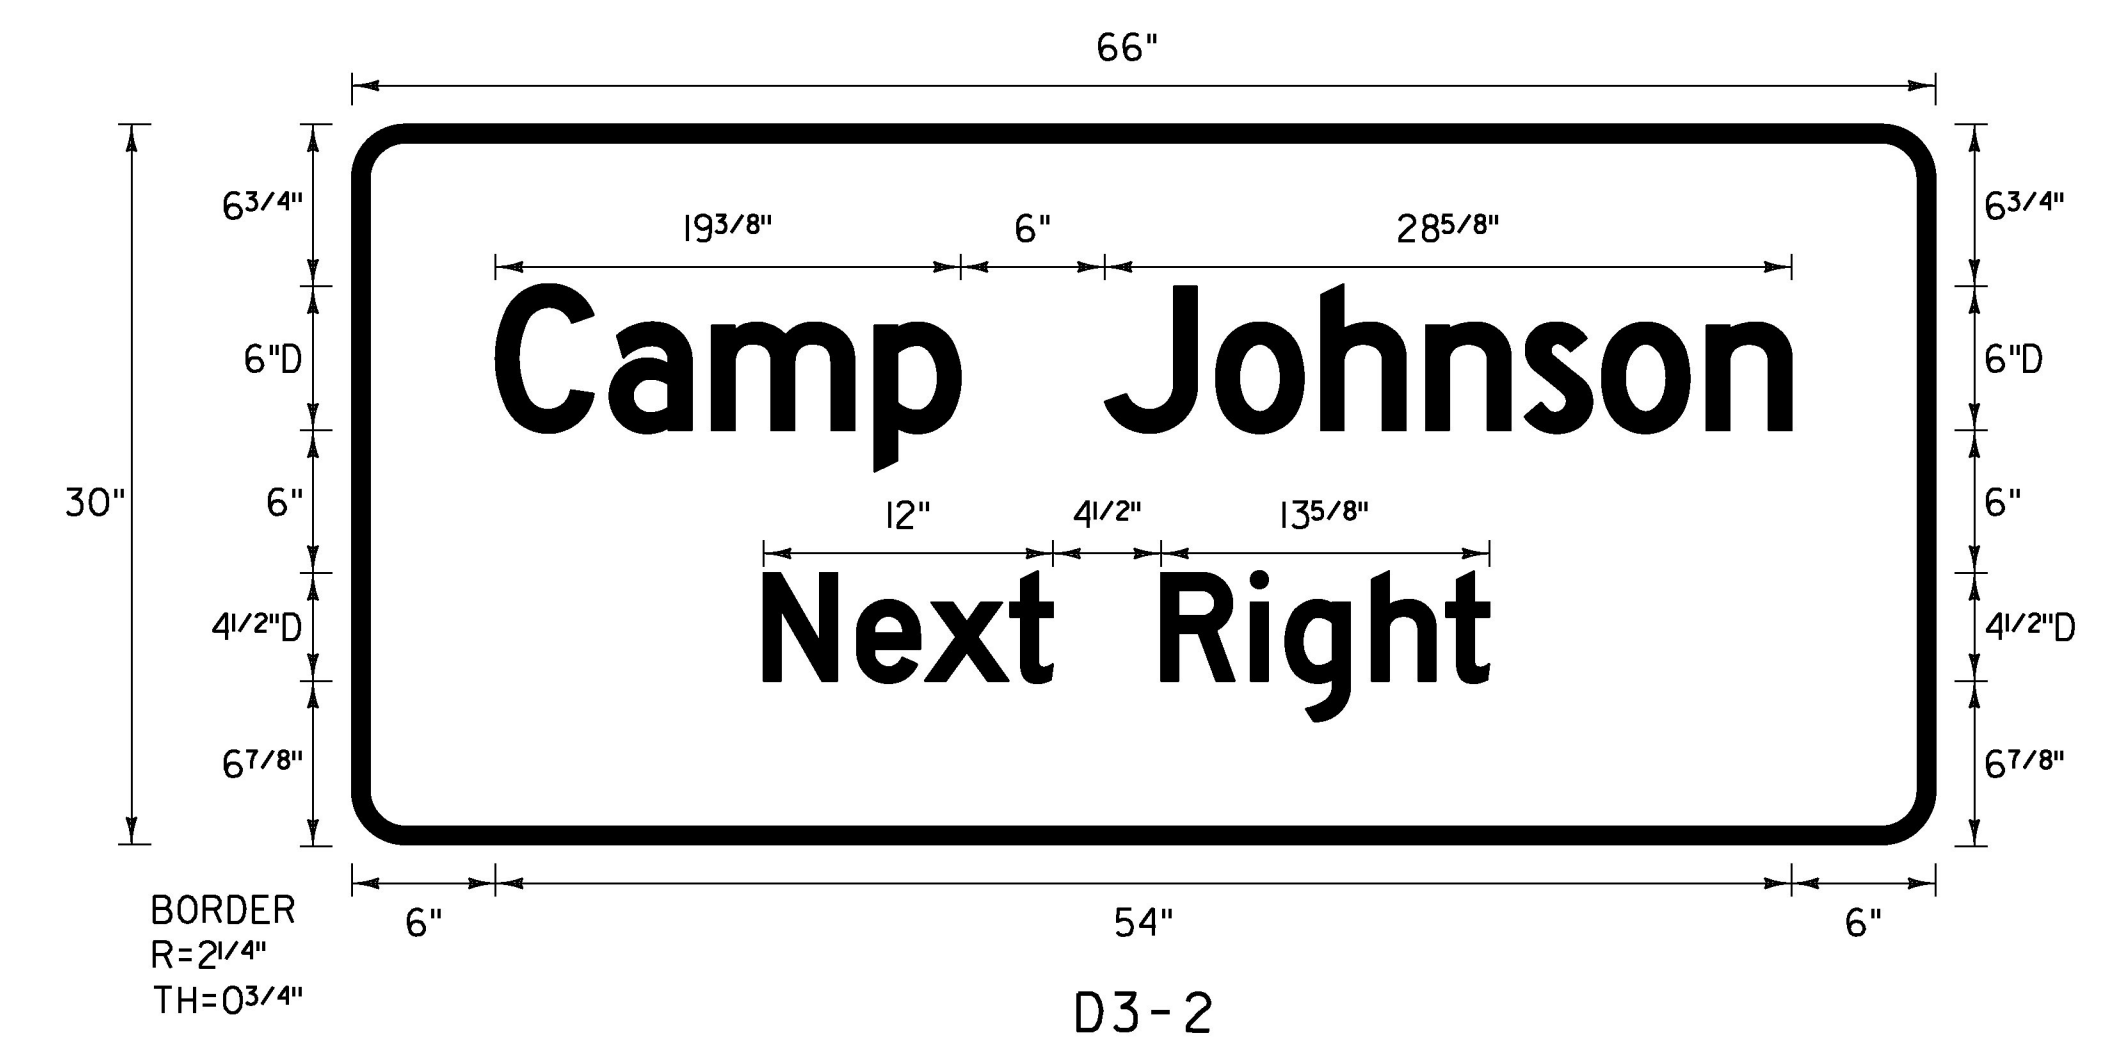

LOCATION: COLCHESTER: EASTBOUND
MM 0.817
COLOR: WHITE BORDER, ARROW AND TEXT (RETROREFLECTIVE)
GREEN BACKGROUND (RETROREFLECTIVE)
MATERIAL: 0.125" FLAT SHEET ALUMINUM

NOT TO SCALE

PROJECT NAME: WINOOSKI-CAMBRIDGE
PROJECT NUMBER: STPG SIGN(55)

FILE NAME: z15t006typ.dgn PLOT DATE: 6/14/2016
PROJECT LEADER: M. FOISY DRAWN BY: D. DRAPER
DESIGNED BY: G. BARRETT CHECKED BY: M. FOISY
TRAFFIC SIGN DETAILS SHEET 10 SHEET 13 OF 192

