

NOTES:


THE CONTRACTOR SHALL REMOVE THE EXISTING PAVEMENT FROM STA 1+22.55 TO STA 5+08.55 (PAID FOR UNDER ITEM FROM 203.15 COMMON EXCAVATION) AND SHIM WITH SUBBASE OF DENSE GRADED CRUSHED STONE (PAID FOR UNDER ITEM 301.35) PRIOR TO PLACING NEW PAVEMENT.

MATERIAL TOLERANCES
(IF USED ON PROJECT)

SURFACE	TOTAL DEPTH
- PAVEMENT (TOTAL THICKNESS)	+/- 1/4"
- SUBBASE (TOTAL THICKNESS)	+/- 1"


TYPICAL MAXIMUM BANKED SECTION VT ROUTE 100 (LAPORTE RD)

STA 1+22.55 TO STA 5+58.55
(SEE CROSS SECTIONS FOR ADDITIONAL INFORMATION)

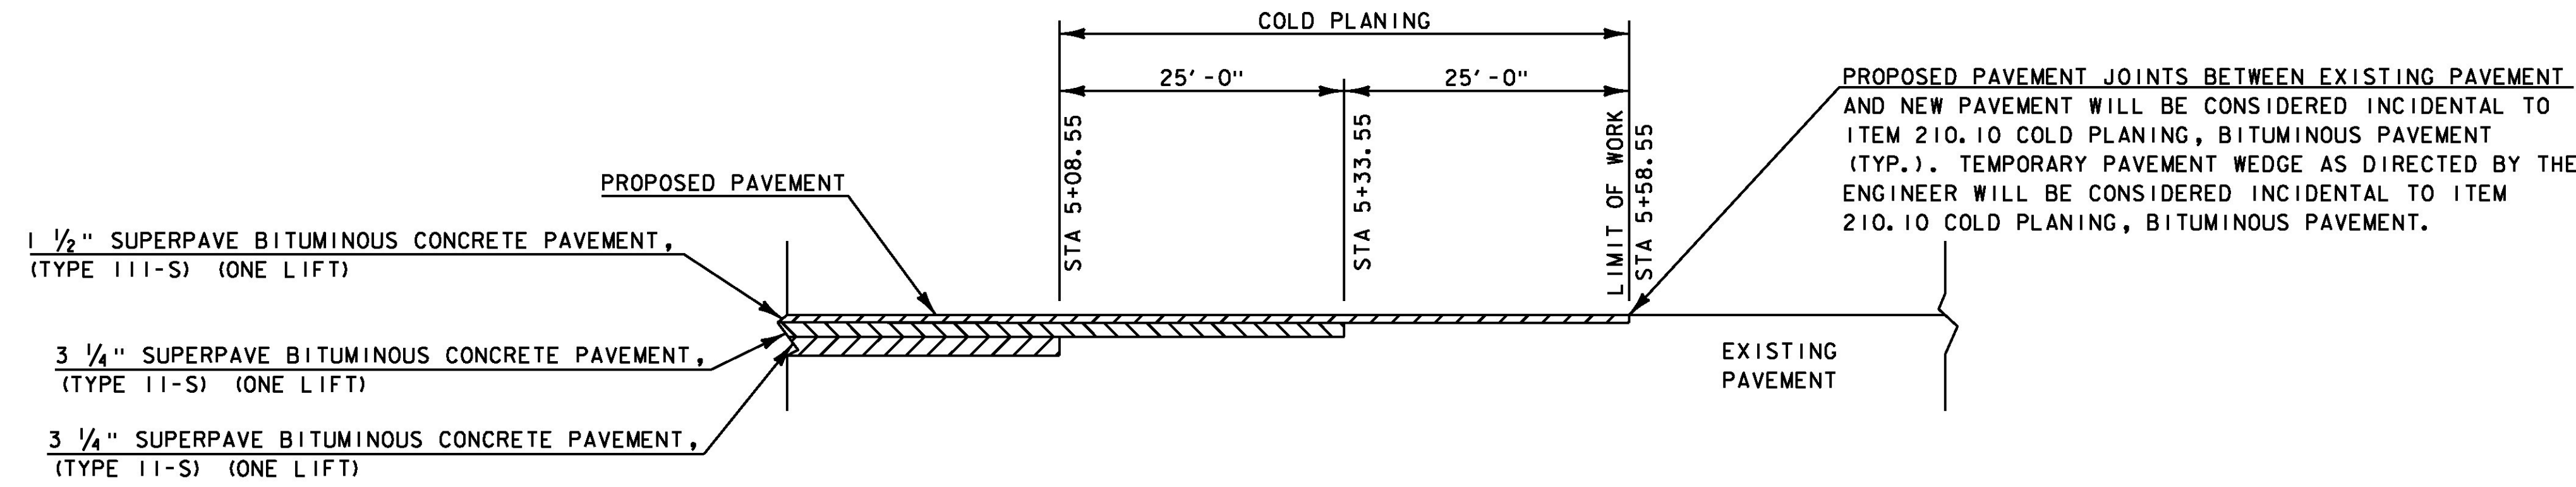

MATERIAL TRANSITION DETAIL

STA 5+08.55 TO STA 5+58.55
NOT TO SCALE

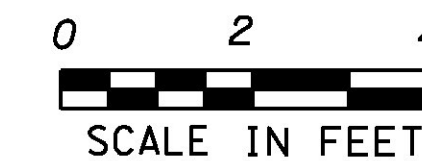

PROJECT NAME: MORRISTOWN	PLOT DATE: 5/17/2016
PROJECT NUMBER: STPG SGNL(47)	DRAWN BY: R. LUCHINI
FILE NAME: z15+047+yp2.dgn	CHECKED BY: B. COLBURN
PROJECT LEADER: J. SANTACRUZE	SHEET 6 OF 58
DESIGNED BY: R. LUCHINI	
TYPICAL SECTION SHEET 2	