

TEMPORARY 4 INCH WHITE LINE, PAINT
 SPECIAL PROVISION (DURABLE 4 INCH WHITE LINE, POLYUREA)(28 MILS)
 (ALL LINES WILL INCLUDE EDGE LINE BREAKS AND
 RADIUS FOR TOWN HIGHWAYS)

NEW HAVEN:
 STA. 243+50.0 - STA. 259+00.0 LT & RT
 249+75 LT STA. 250+00.0 - STA. 259+00.0 DASHED LT

TEMPORARY 4 INCH YELLOW LINE, PAINT
 SPECIAL PROVISION (DURABLE 4 INCH YELLOW LINE, POLYUREA)(28 MILS)
 (ALL LINES WILL INCLUDE C/L BREAKS FOR
 TOWN HIGHWAYS) S=SOLID, D=DASHED


NEW HAVEN: LT C RT
 STA. 243+50.0 - STA. 259+00.0 S - S

TEMPORARY LETTER OR SYMBOL, PAINT
 SPECIAL PROVISION (DURABLE LETTER OR SYMBOL, POLYUREA)(28 MILS) OR
 DURABLE LETTER OR SYMBOL, THERMOPLASTIC

NEW HAVEN:
 STA. 246+49.0 LT, ARROW ↘
 STA. 248+29.0 LT, ARROW ↘
 STA. 250+09.0 LT, ARROW ↘

MILLED RUMBLE STRIPS (CENTERLINE)

NEW HAVEN:
 STA. 243+50.00 - STA. 254+50.00
 STA. 256+61.00 - STA. 259+00.00

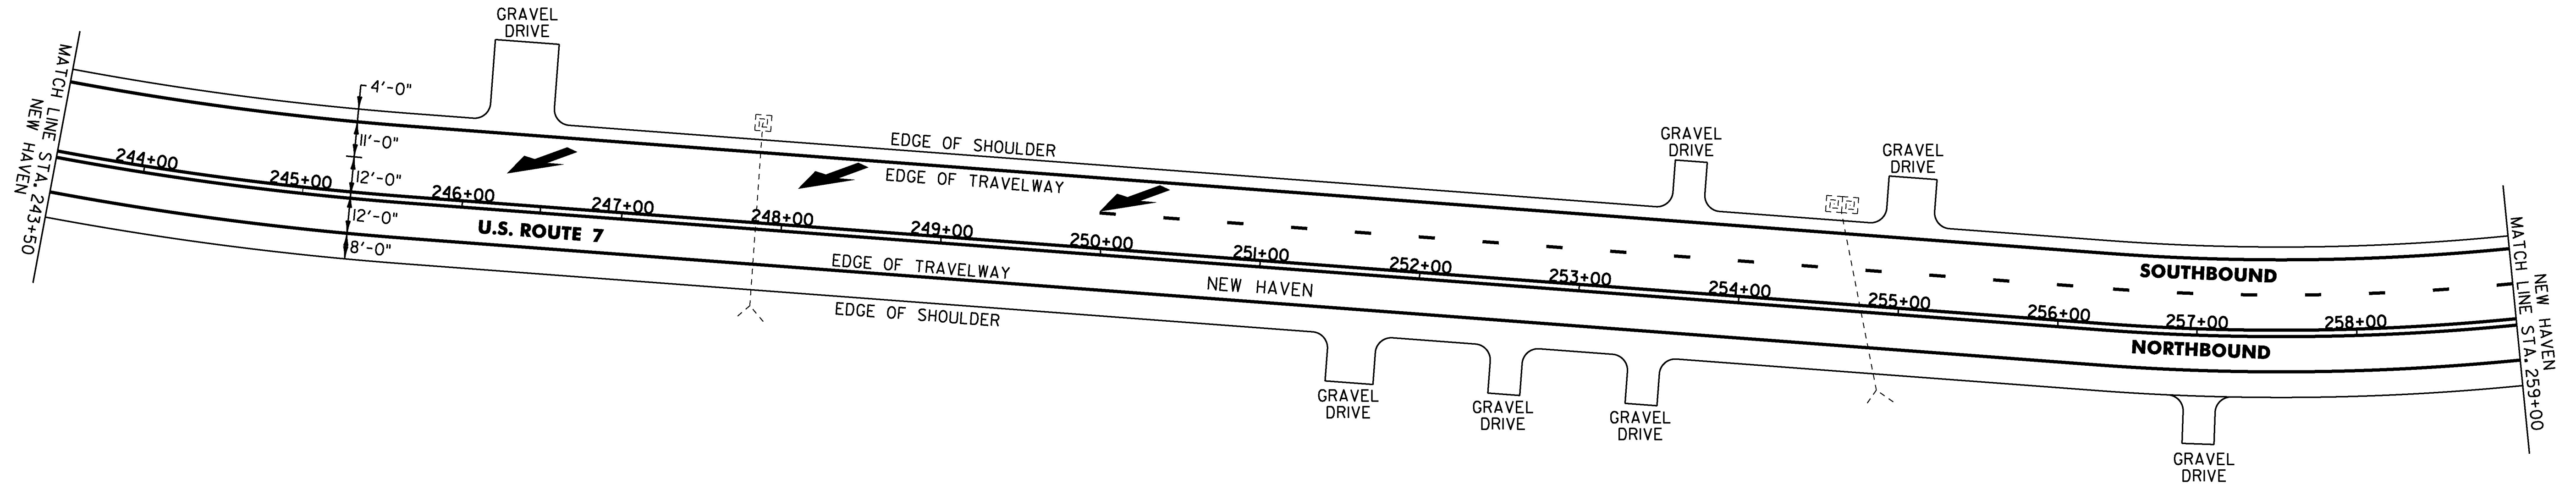

NOT TO SCALE

PROJECT NAME:	MIDDLEBURY-FERRISBURGH
PROJECT NUMBER:	NH SURF(55)
FILE NAME: p15v015.dgn	PLOT DATE: 16-MAR-2016
PROJECT LEADER: J. HARRINGTON	DRAWN BY: L. BULLOCK
DESIGNED BY: L. BULLOCK	CHECKED BY: J. HARRINGTON
PLAN SHEET 23	SHEET 37 OF 96