


TEMPORARY 4 INCH WHITE LINE, PAINT
 SPECIAL PROVISION (DURABLE 4 INCH WHITE LINE, POLYUREA)(28 MILS)
 (ALL LINES WILL INCLUDE EDGE LINE BREAKS AND
 RADIUS FOR TOWN HIGHWAYS)
 NEW HAVEN:
 STA 400+00.00 - STA 406+03.20 LT & RT
 WALTHAM:
 STA 0+00.00 - STA 10+00.00 LT & RT

TEMPORARY 4 INCH YELLOW LINE, PAINT
 SPECIAL PROVISION (DURABLE 4 INCH YELLOW LINE, POLYUREA)(28 MILS)
 (ALL LINES WILL INCLUDE C/L BREAKS FOR
 TOWN HIGHWAYS) S=SOLID, D=DASHED

	LT	C	RT
NEW HAVEN:			
STA 400+00.00 - STA 404+98.00	S	-	D
STA 404+98.00 - STA 406+03.20	-	D	-
WALTHAM:			
STA 0+00.00 - STA 5+28.00	-	D	-
STA 5+28.00 - STA 10+00.00	D	-	S

MILLED RUMBLE STRIPS (CENTERLINE)
 WALTHAM:
 STA. 2+11.00 - STA. 10+00.00

END NEW HAVEN
 MM 7.690 = STA 406+03.20
 BEGIN WALTHAM
 MM 0.000 = STA 0+00.00

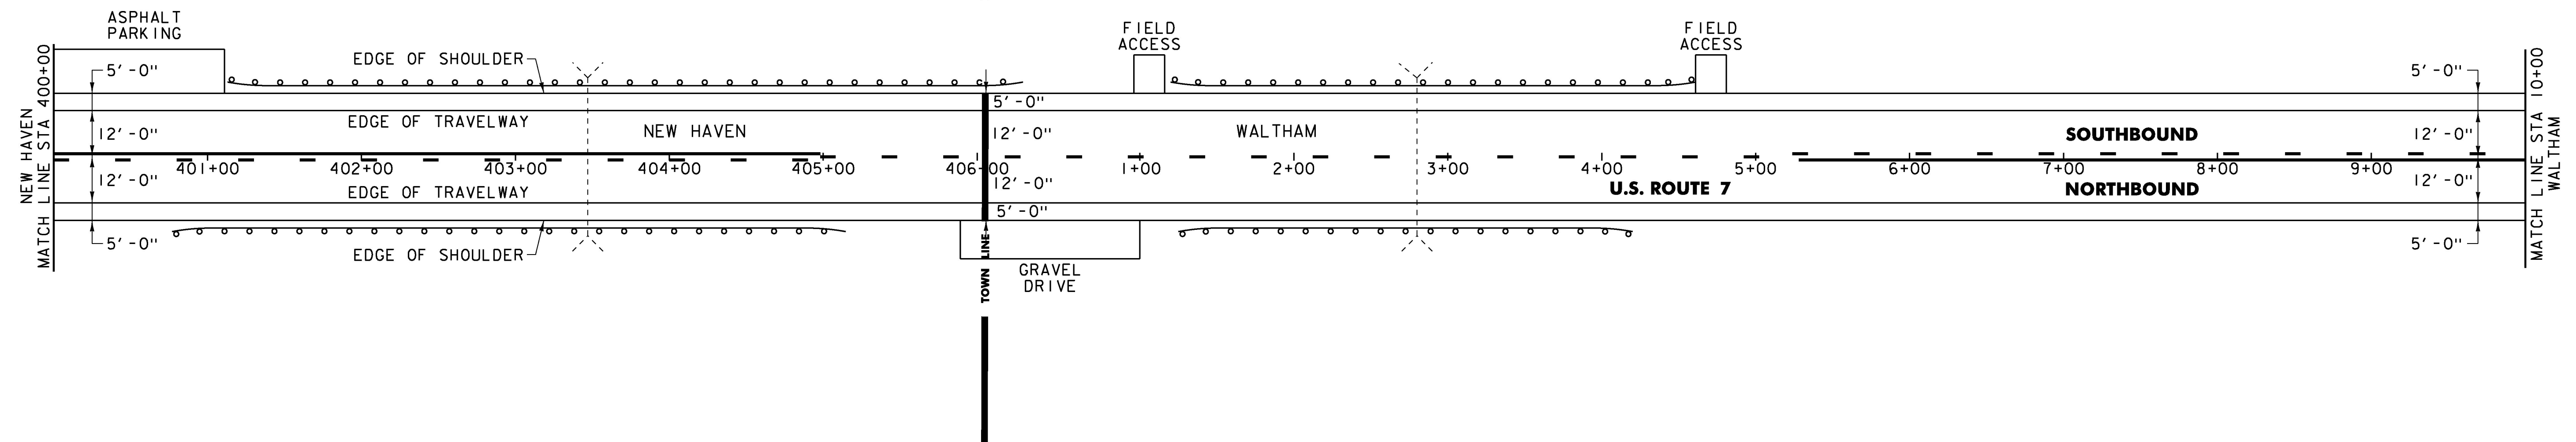

NOT TO SCALE

PROJECT NAME:	MIDDLEBURY-FERRISBURGH
PROJECT NUMBER:	NH SURF(55)
FILE NAME:	p15v015.dgn
PROJECT LEADER:	J. HARRINGTON
DESIGNED BY:	L. BULLOCK
PLAN SHEET 33	
PLOT DATE:	16-MAR-2016
DRAWN BY:	L. BULLOCK
CHECKED BY:	J. HARRINGTON
SHEET 47 OF 96	