


BURLINGTON INTERCHANGE # 14
I-89

NOT TO SCALE

RAMPS REQUIRING CRACK SEALING

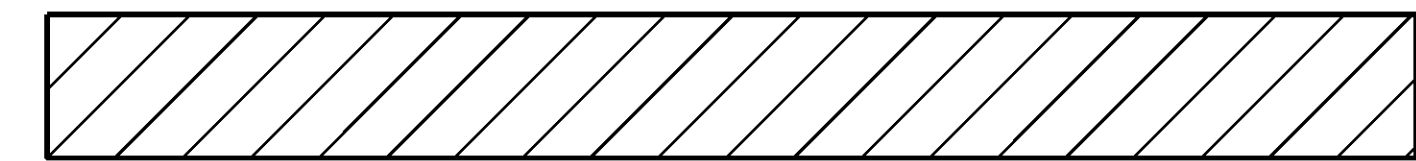

INTERCHANGE DETAIL SHEET # 5	PROJECT NAME: STATEWIDE	PLOT DATE: 19-MAY-2016
	PROJECT NUMBER: STP CRAK(34)	DRAWN BY: LOCKE
	FILE NAME: p15v188.dgn	CHECKED BY: FOWLER
	PROJECT LEADER: FOWLER	SHEET II OF 20
	DESIGNED BY: LOCKE	
	p15v188_II.1	