


HARTFORD INTERCHANGE #11
I-91

RAMPS REQUIRING CRACK SEALING

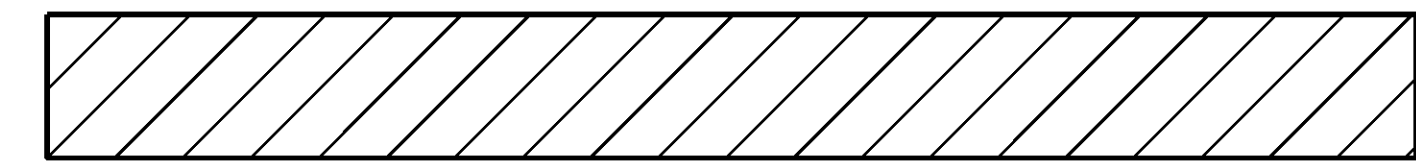

INTERCHANGE DETAIL SHEET # 11	PROJECT NAME: STATEWIDE	PLOT DATE: 19-MAY-2016
	PROJECT NUMBER: STP CRAK(34)	DRAWN BY: LOCKE
	FILE NAME: p15v188.dgn	CHECKED BY: PAVT MGMT
	DESIGNED BY: LOCKE	SHEET 17 OF 20

NOT TO SCALE