


HARTFORD REST AREA MM 68.400
I-91 SOUTHBOUND

NOT TO SCALE

AREA REQUIRING CRACK SEALING

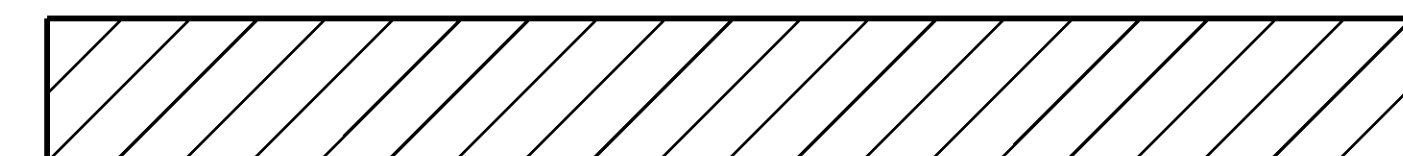

INTERCHANGE
DETAIL
SHEET # 12

PROJECT NAME: STATEWIDE
 PROJECT NUMBER: STP CRAK(34)

FILE NAME: p15v188.dgn
 PROJECT LEADER: FOWLER
 DESIGNED BY: LOCKE
 p15v188_18.1

PLOT DATE: 19-MAY-2016
 DRAWN BY: LOCKE
 CHECKED BY: PAVT MGMT
 SHEET 18 OF 20