


MANCHESTER INTERCHANGE #4
US 7

RAMPS REQUIRING CRACK SEALING

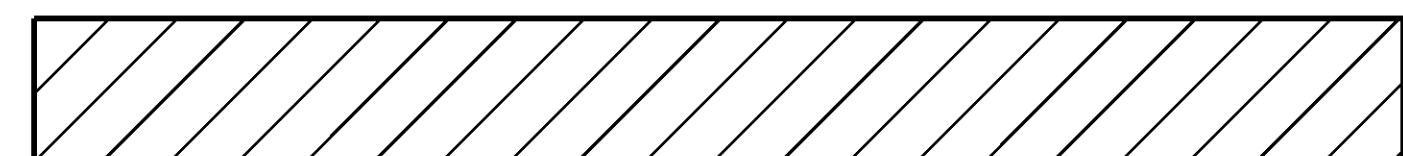

INTERCHANGE
DETAIL
SHEET # 13

PROJECT NAME: STATEWIDE
PROJECT NUMBER: STP CRAK(34)

FILE NAME: p15v188.dgn
PROJECT LEADER: FOWLER
DESIGNED BY: LOCKE
p15v188_19.1

PLOT DATE: 19-MAY-2016
DRAWN BY: LOCKE
CHECKED BY: PAVT MGMT
SHEET 19 OF 20

NOT TO SCALE