




51+25

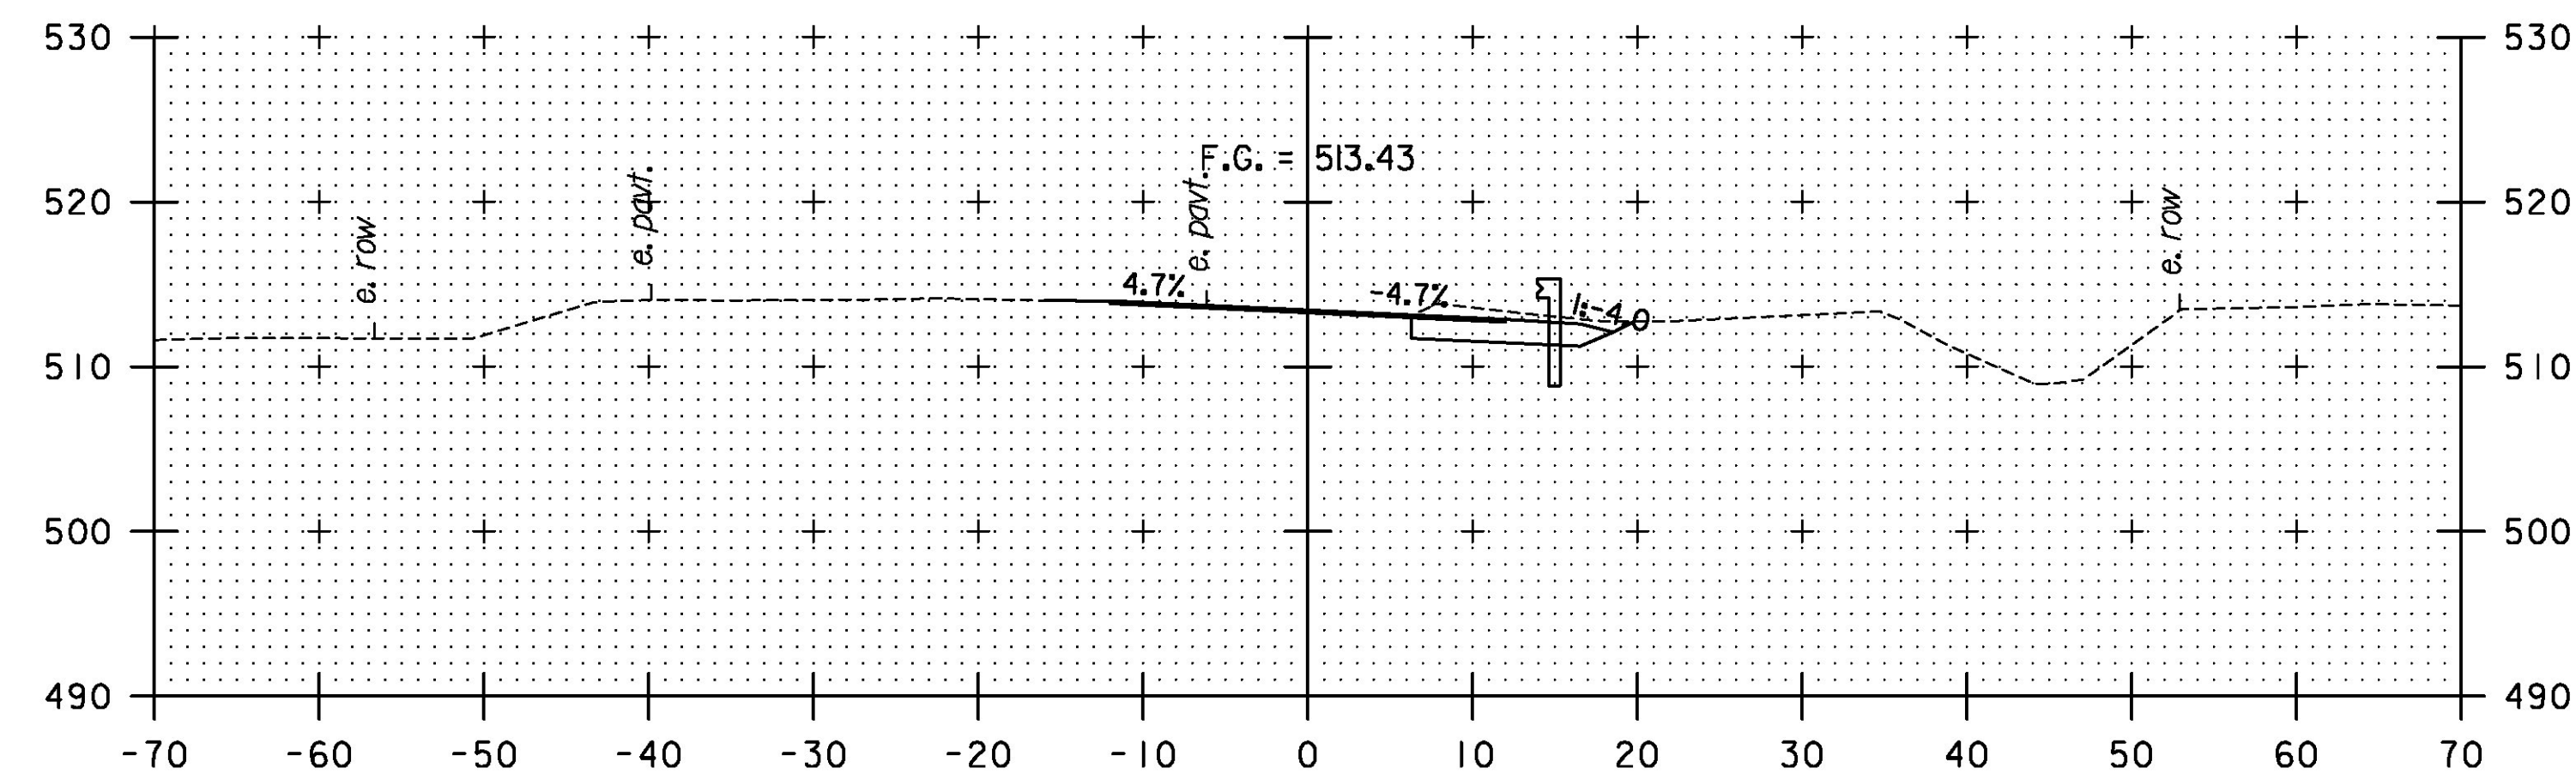


52+00

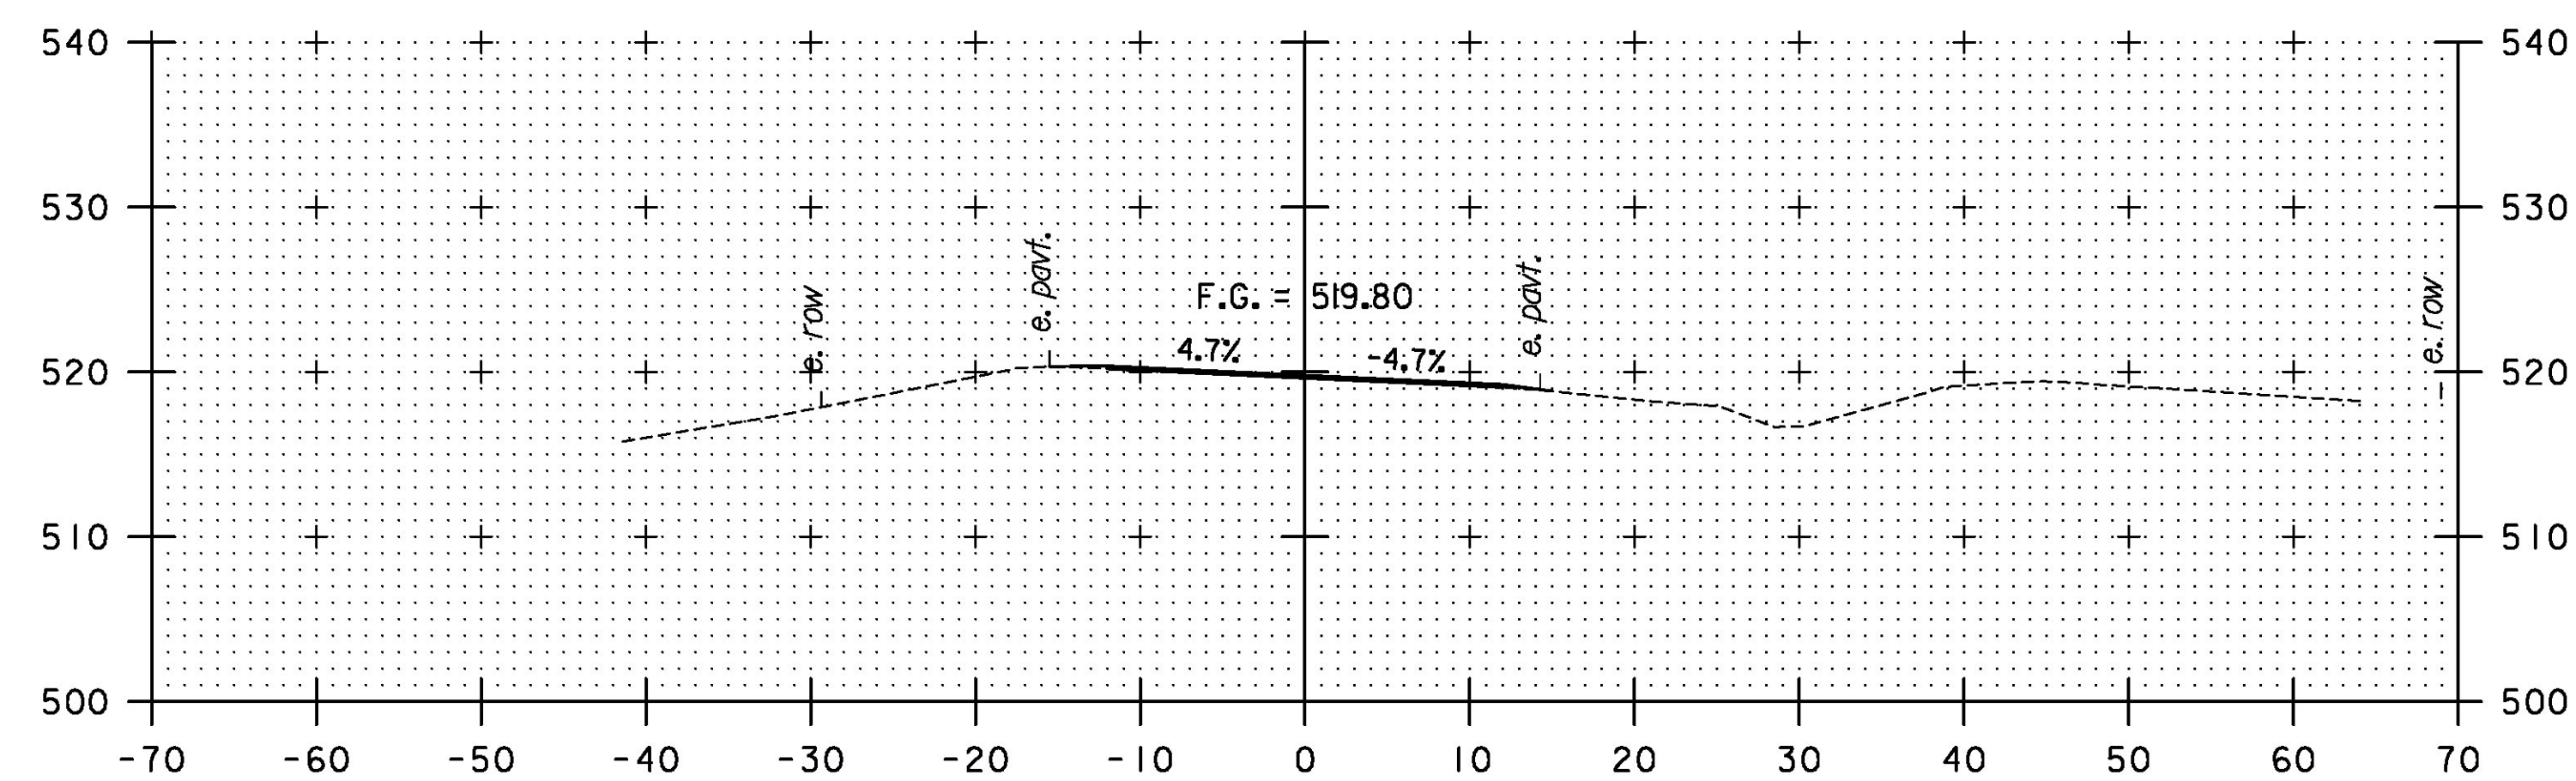


51+00

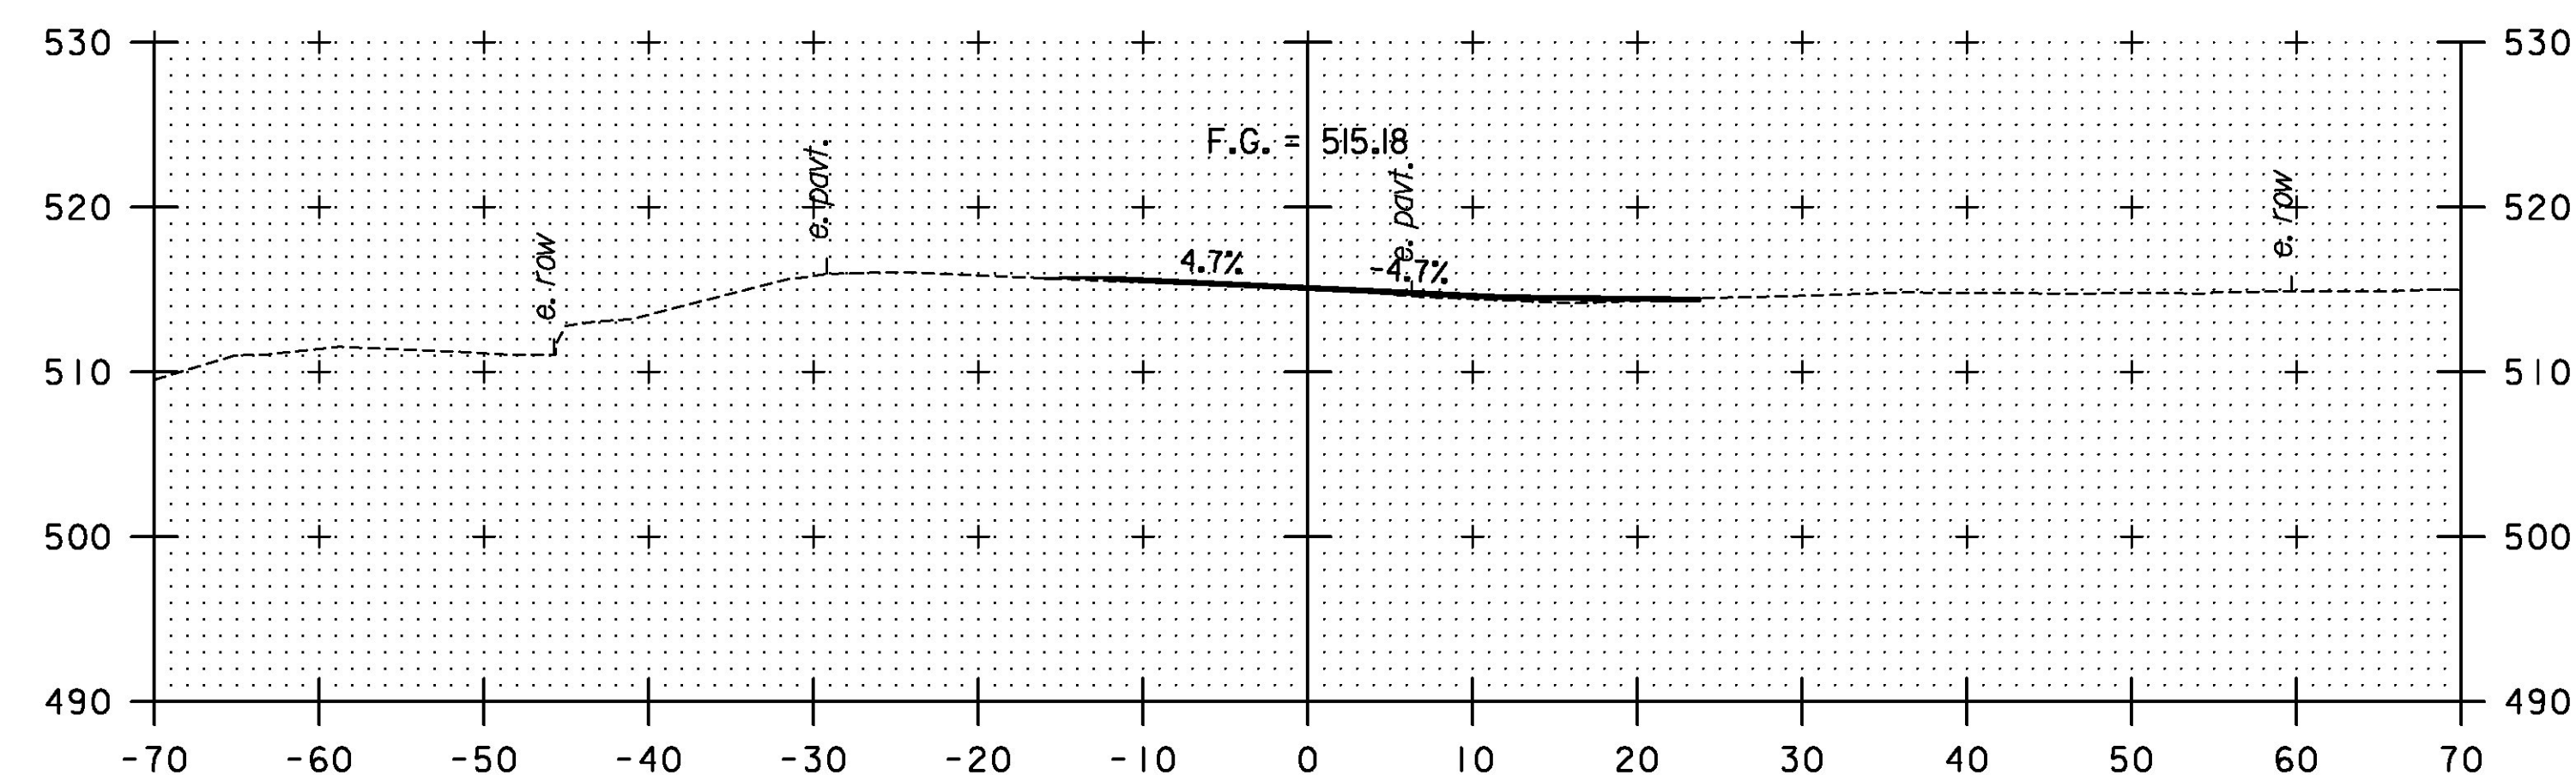

51+75

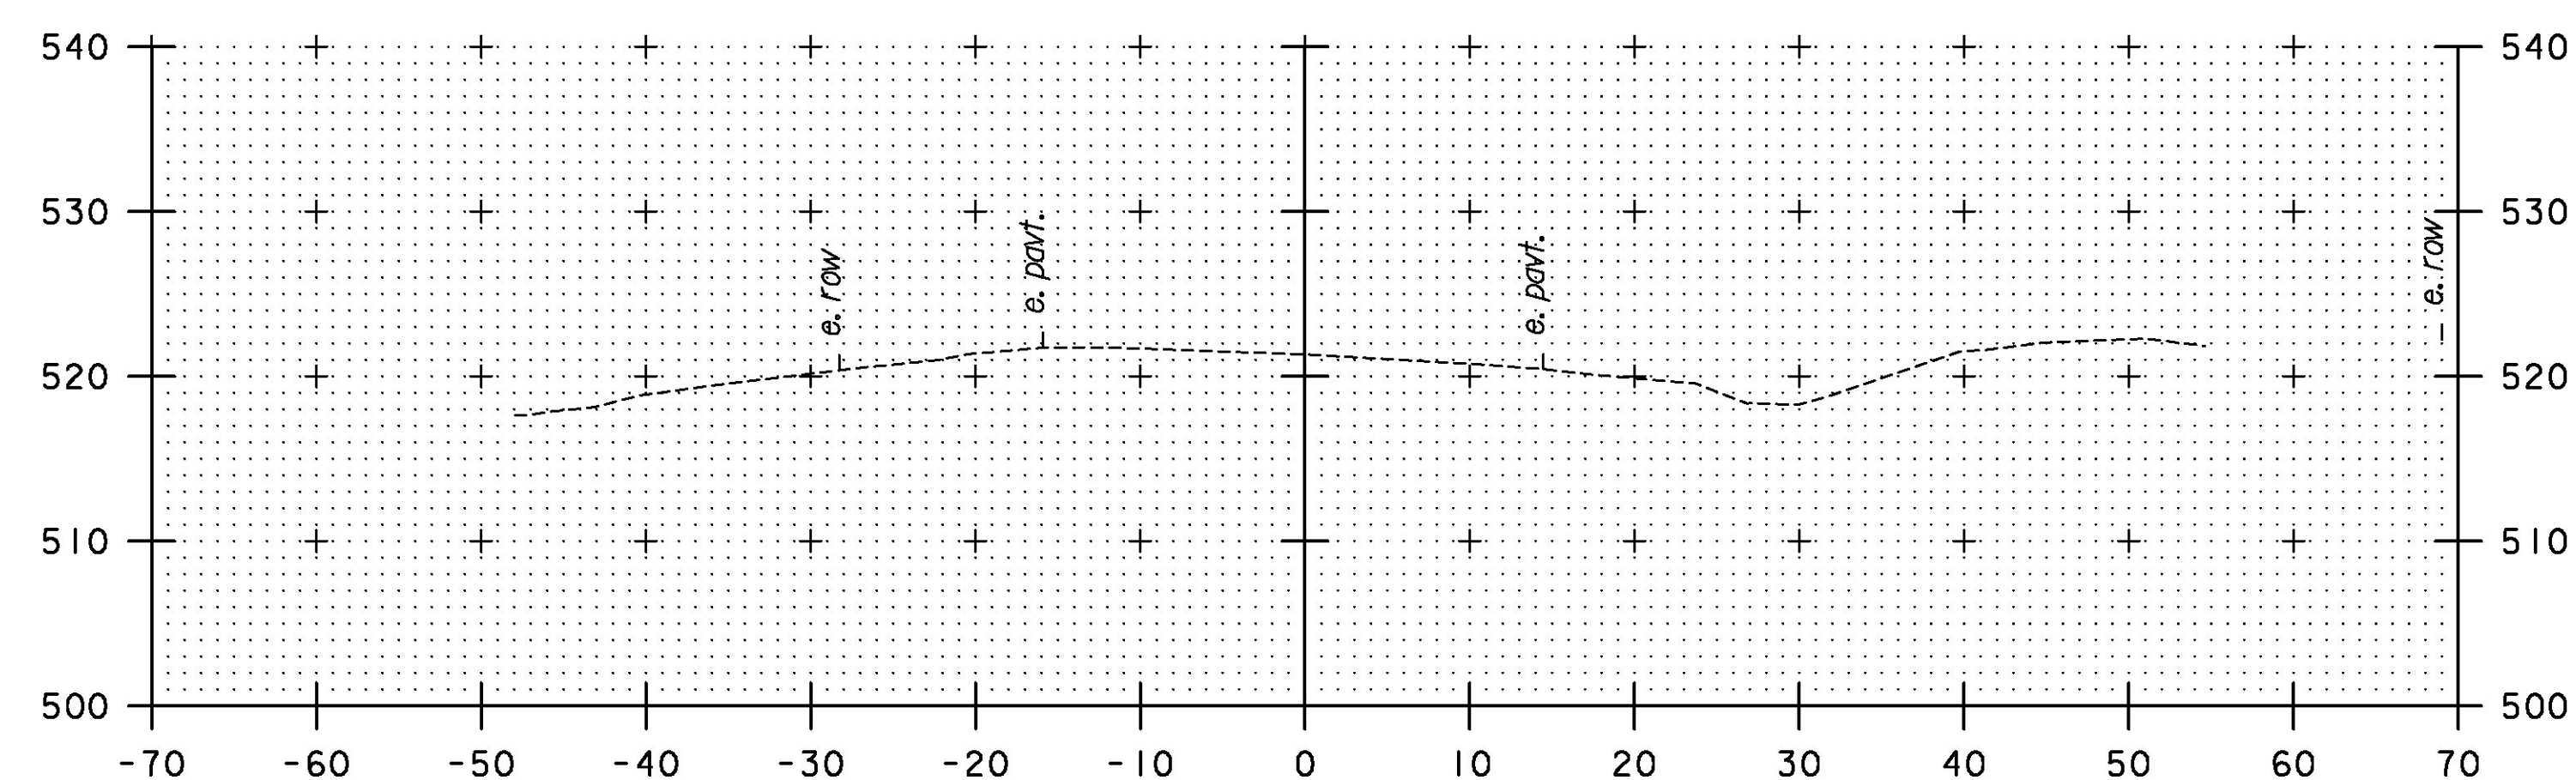

50+75

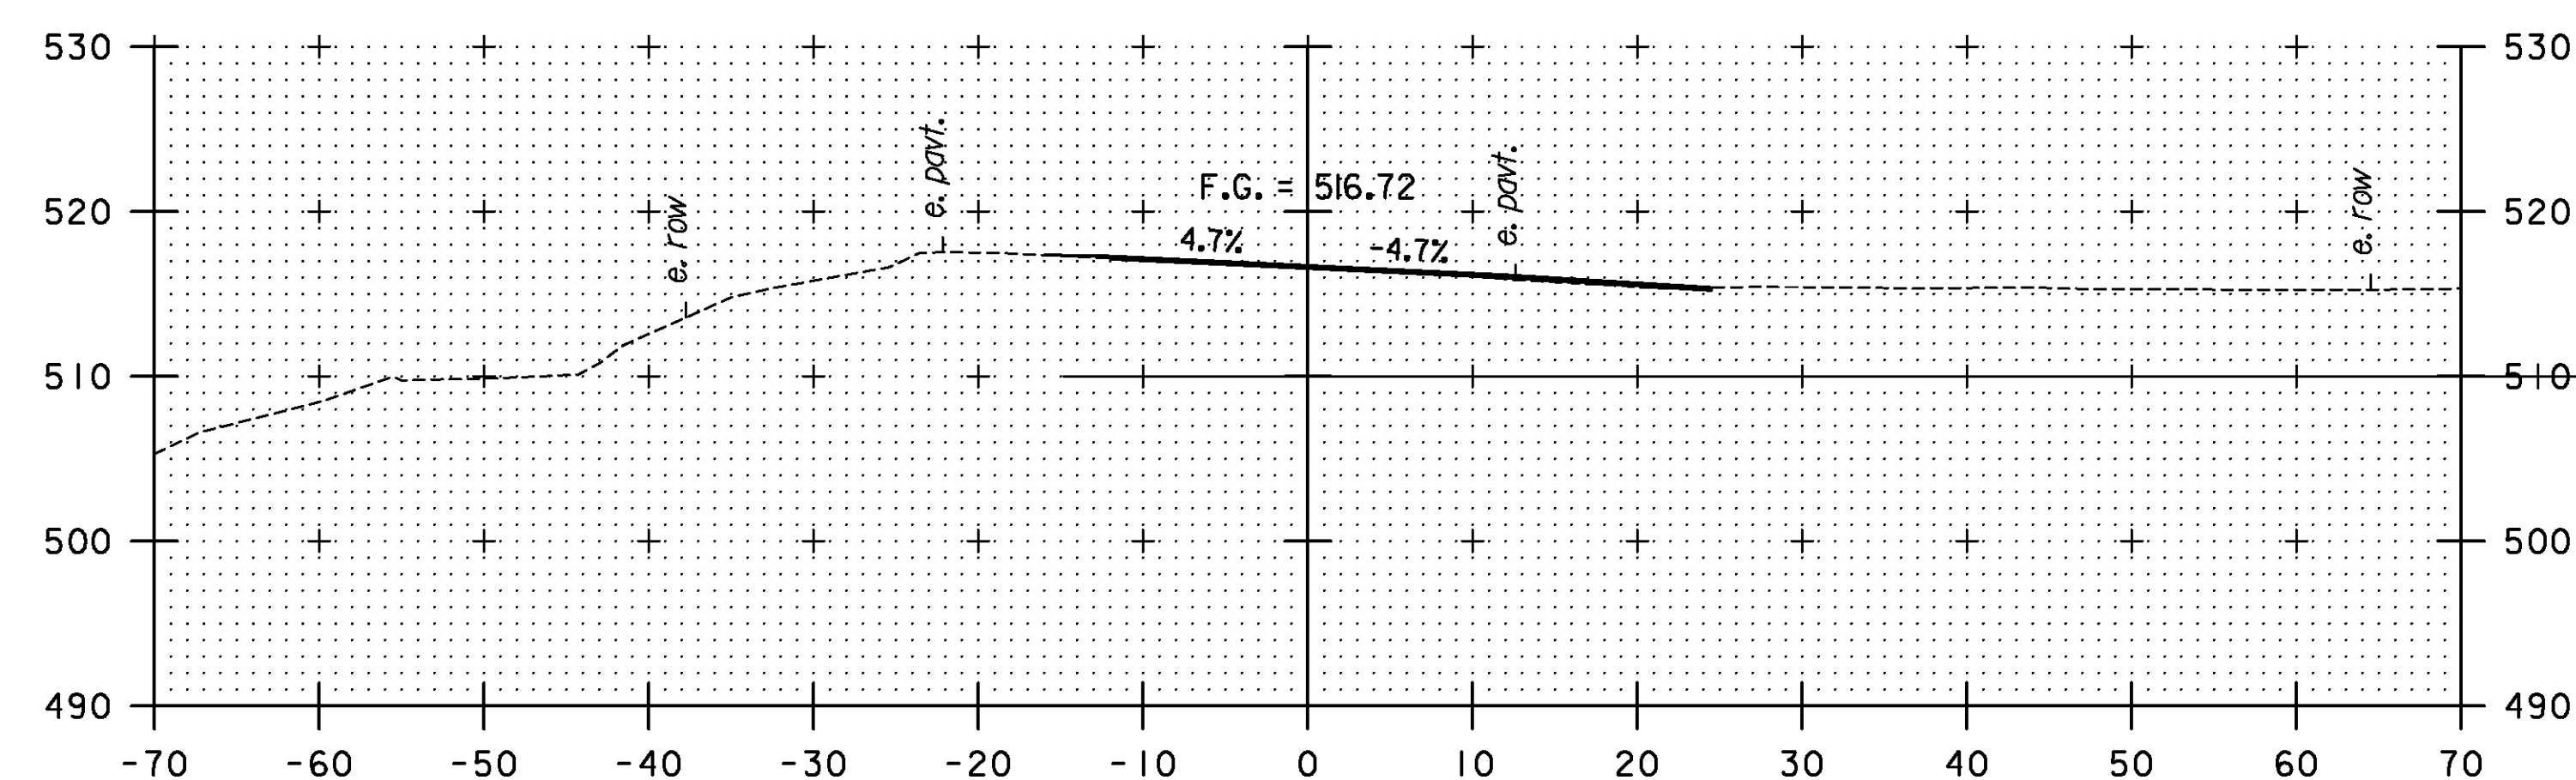

51+50

STA. 50+75 TO STA. 52+00

TYLINTERNATIONAL

PROJECT NAME: DUXBURY	
PROJECT NUMBER: BF 013-4(47)	
FILE NAME: z16b001rdrwy_xs.dgn	PLOT DATE: 5/23/2016
PROJECT LEADER: J. OLUND	DRAWN BY: T. KELLEY
DESIGNED BY: T. KELLEY	CHECKED BY: J. HOWE
TEMPORARY ROADWAY CROSS SECTIONS I	SHEET 21 OF 69