




291+50

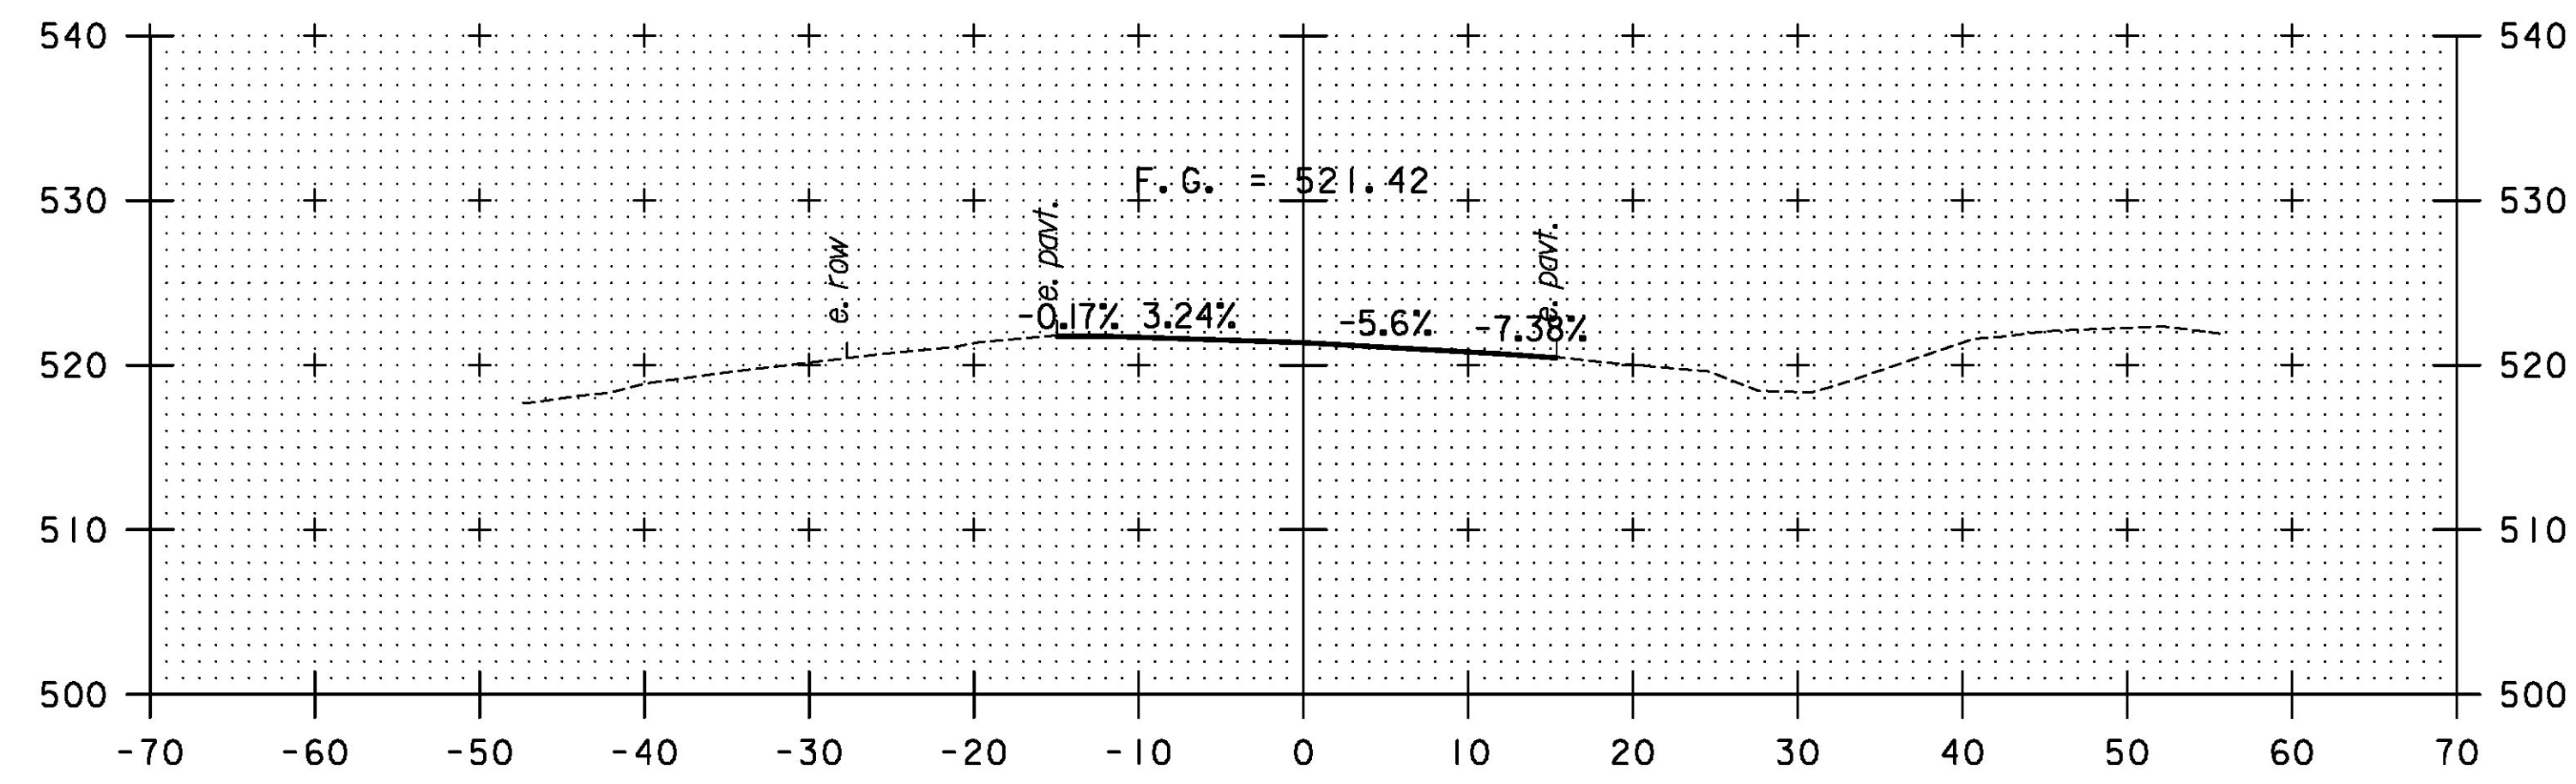


291+25
BEGIN APPROACH

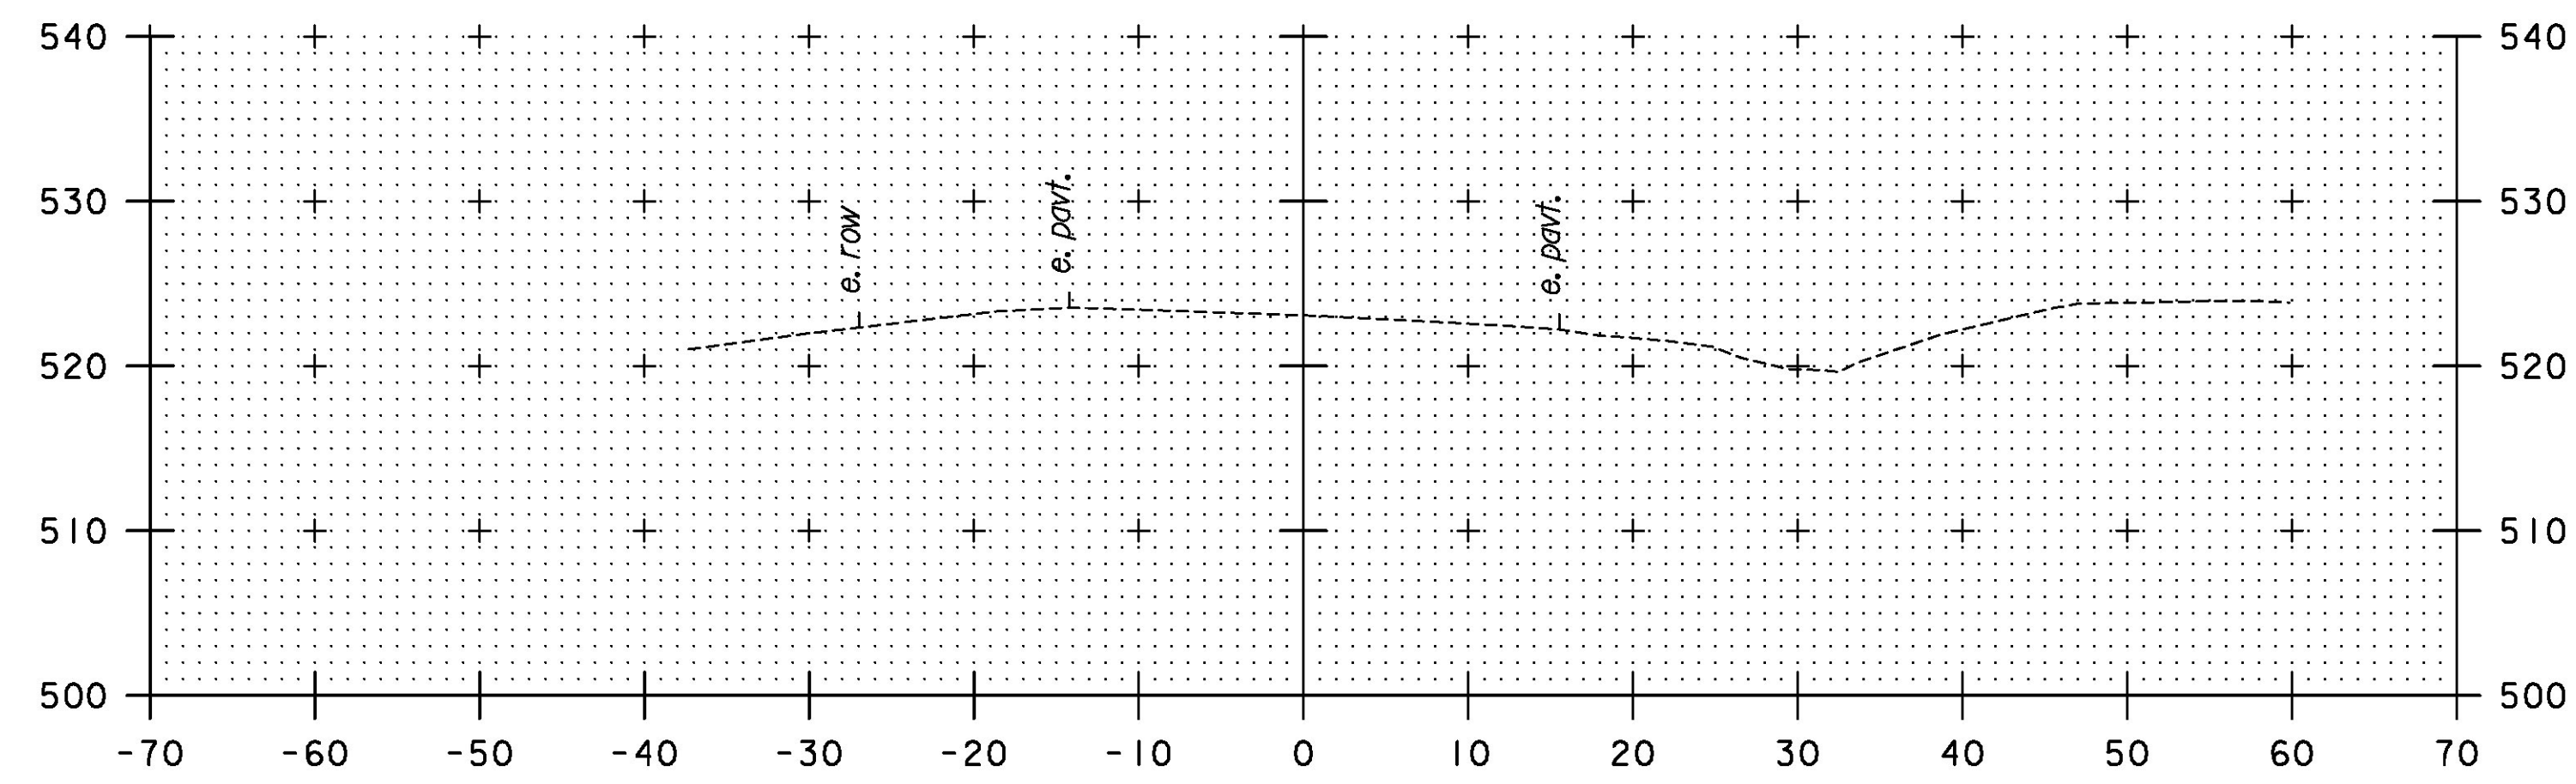


291+00

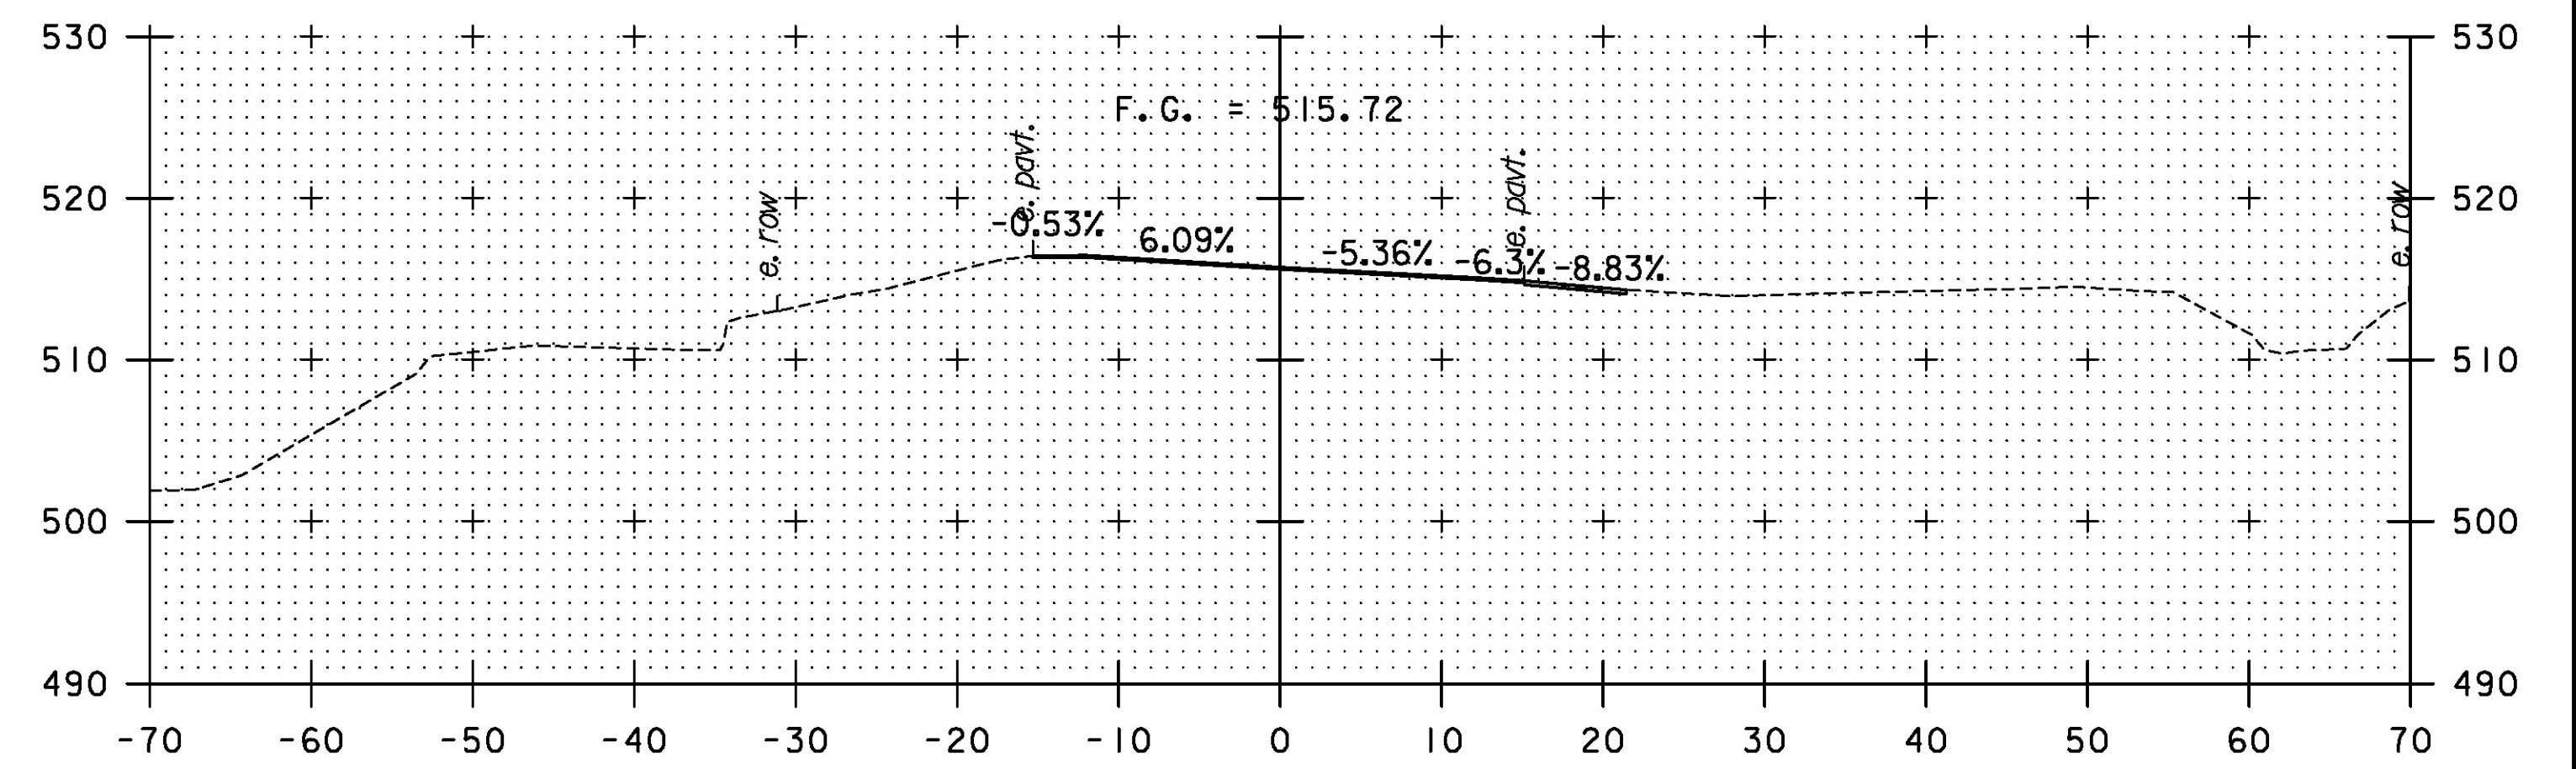

292+25

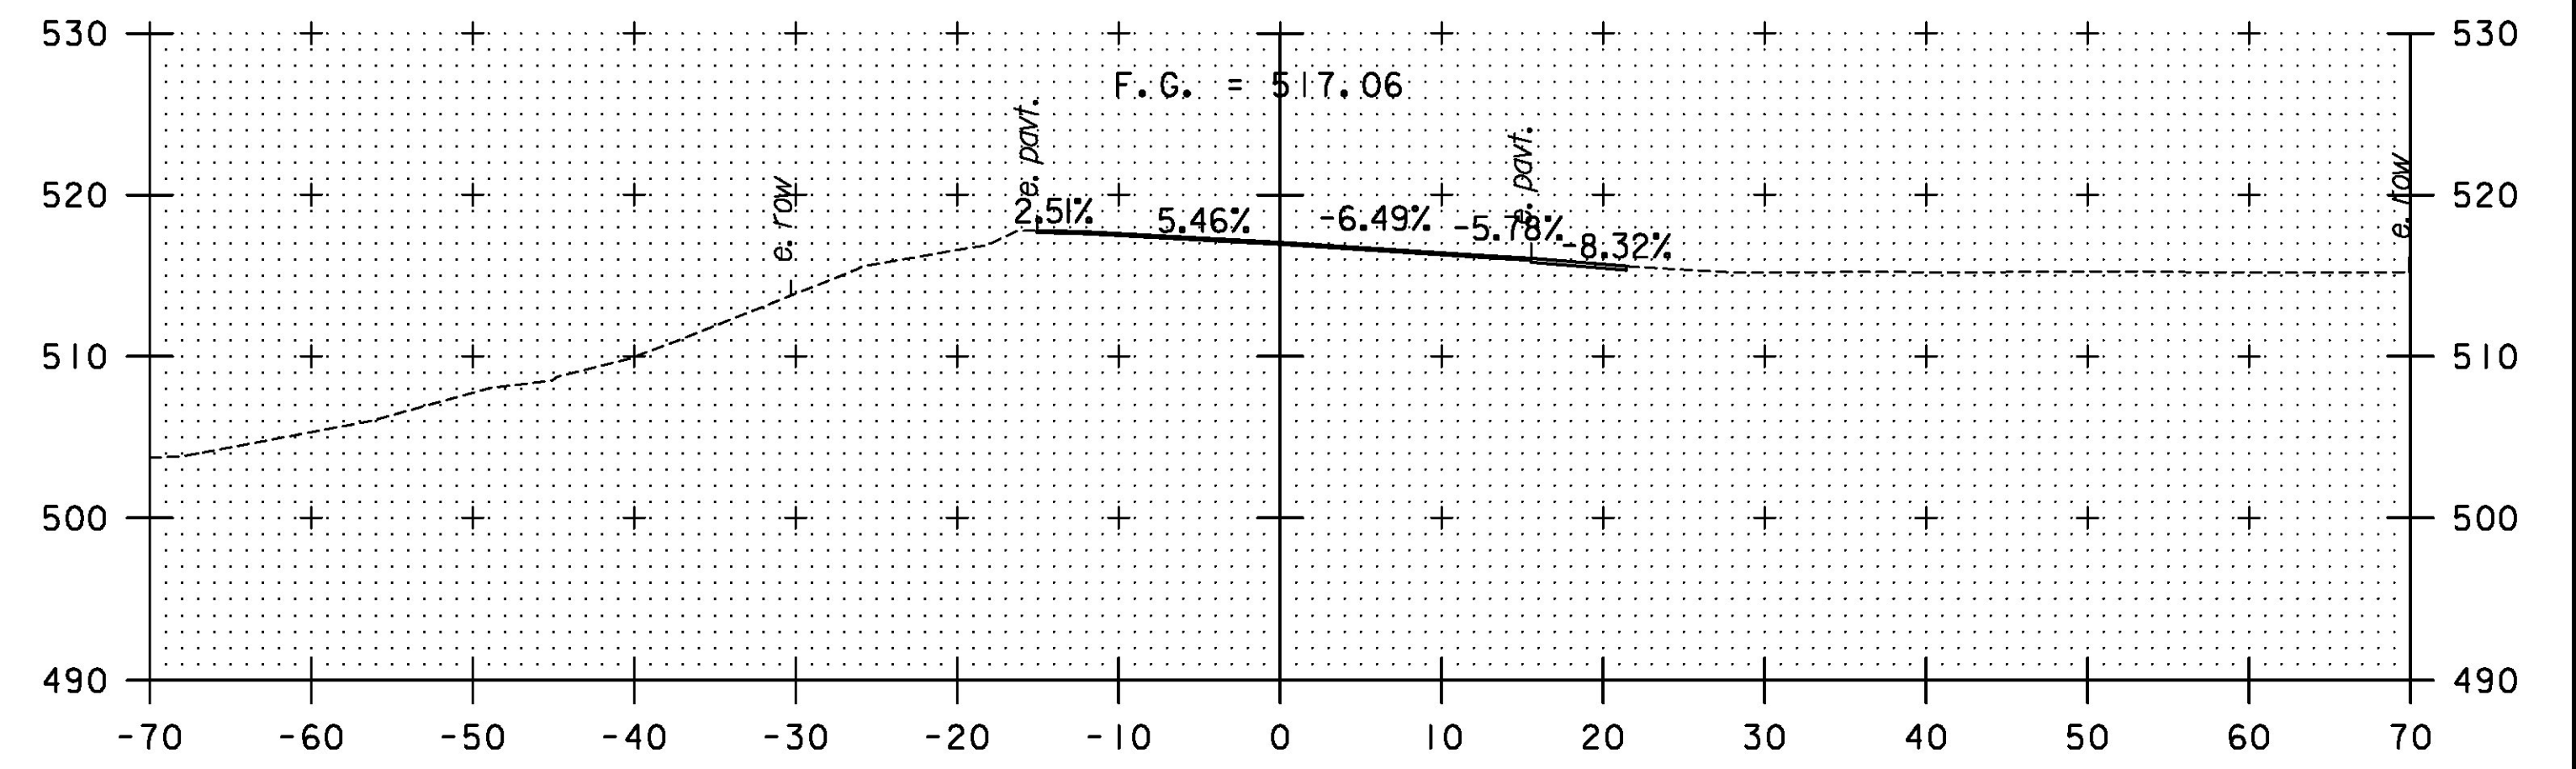

292+00

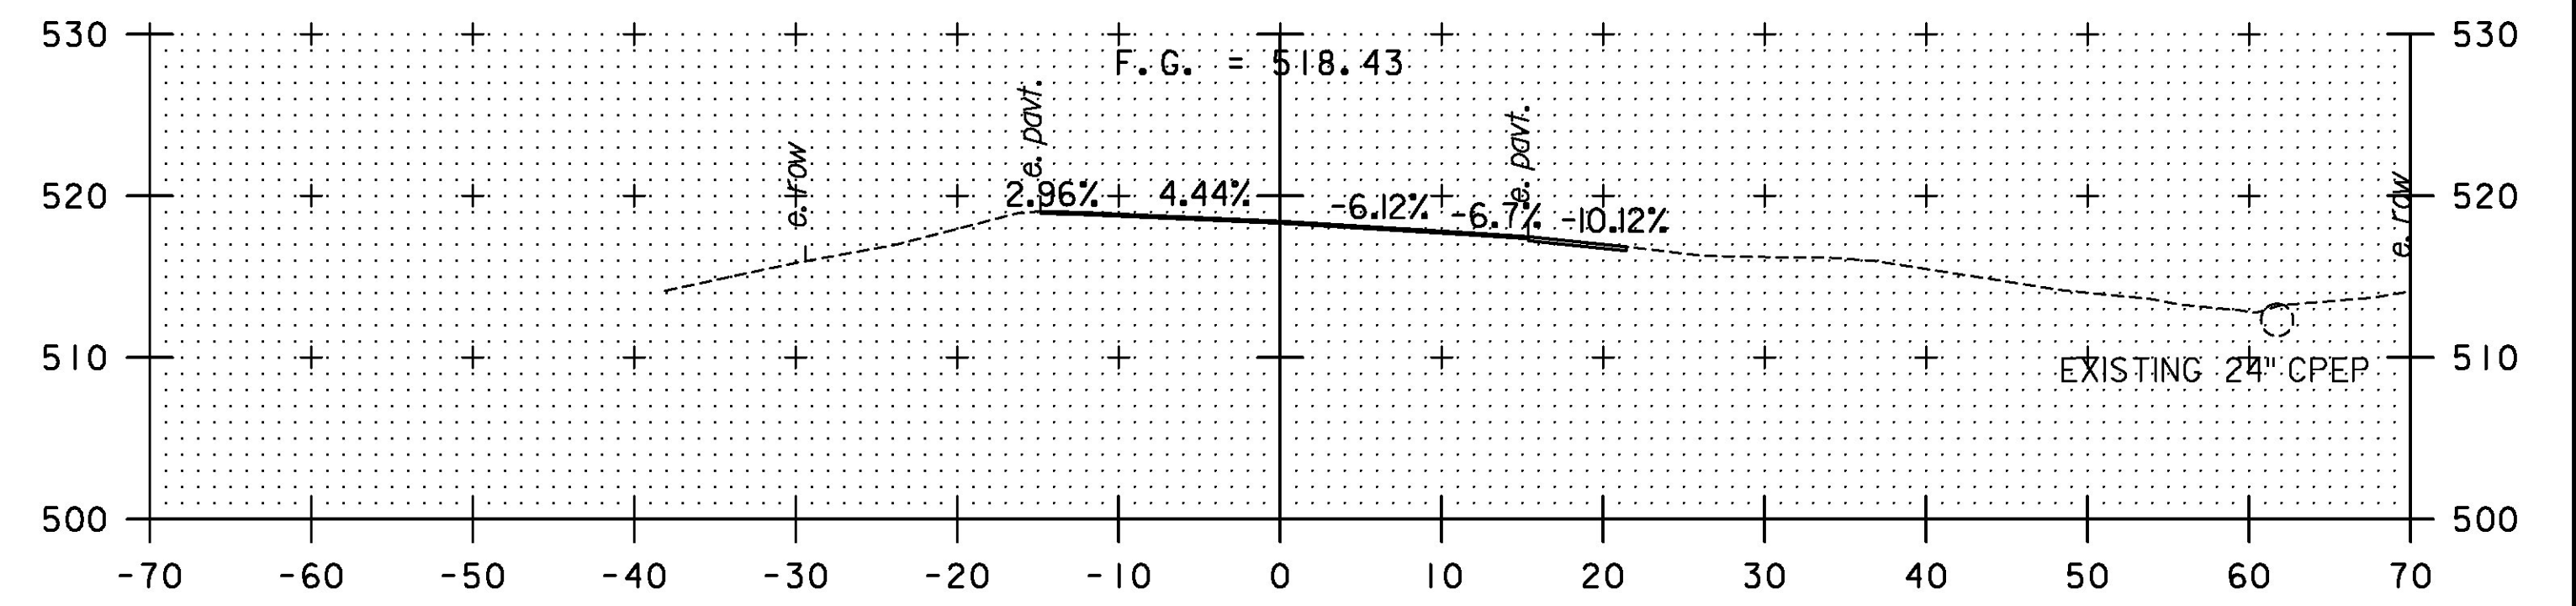

291+75

STA. 291+00 TO STA. 292+25

TYLINTERNATIONAL

PROJECT NAME: DUXBURY
PROJECT NUMBER: BF 013-4(47)

FILE NAME: z16b001xs.dgn
PROJECT LEADER: J. OLUND
DESIGNED BY: J. HOWE
VT 100 CROSS SECTIONS I

PLOT DATE: 5/23/2016
DRAWN BY: P. BRYANT
CHECKED BY: J. OLUND
SHEET 47 OF 69