



296+00

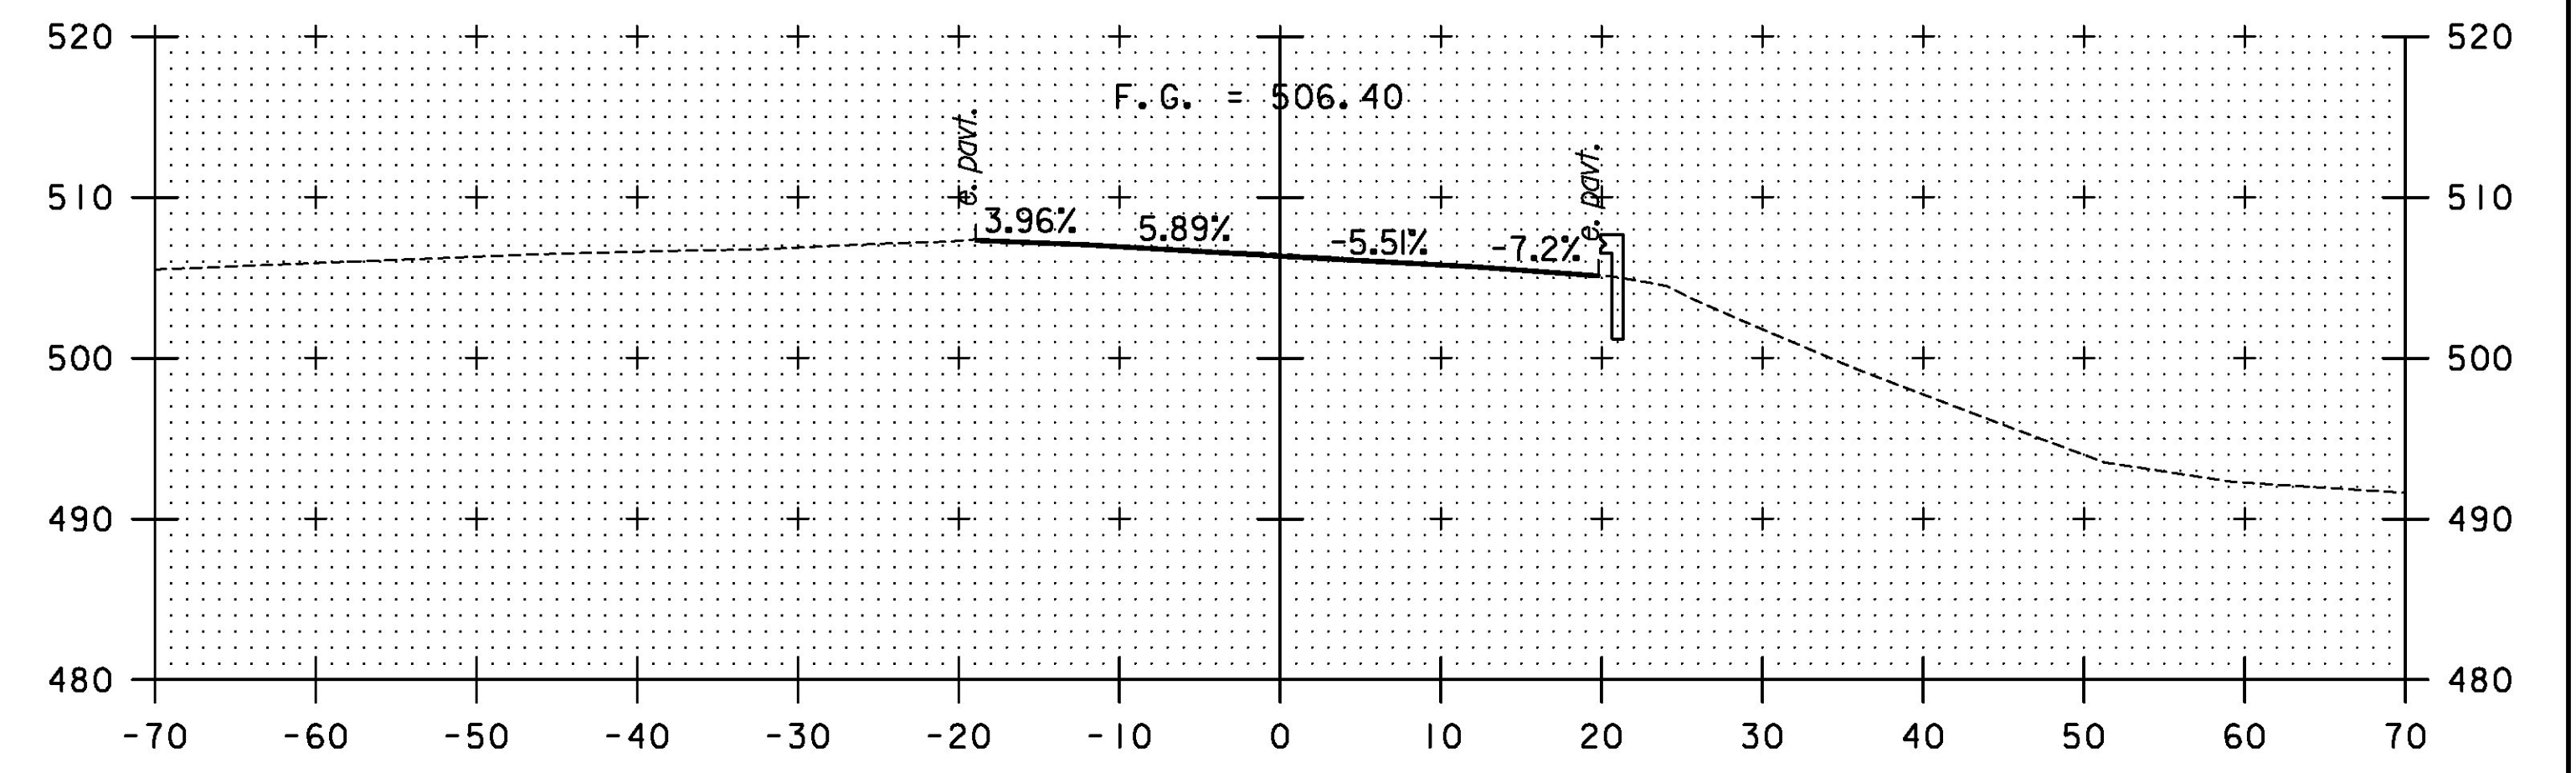


295+75

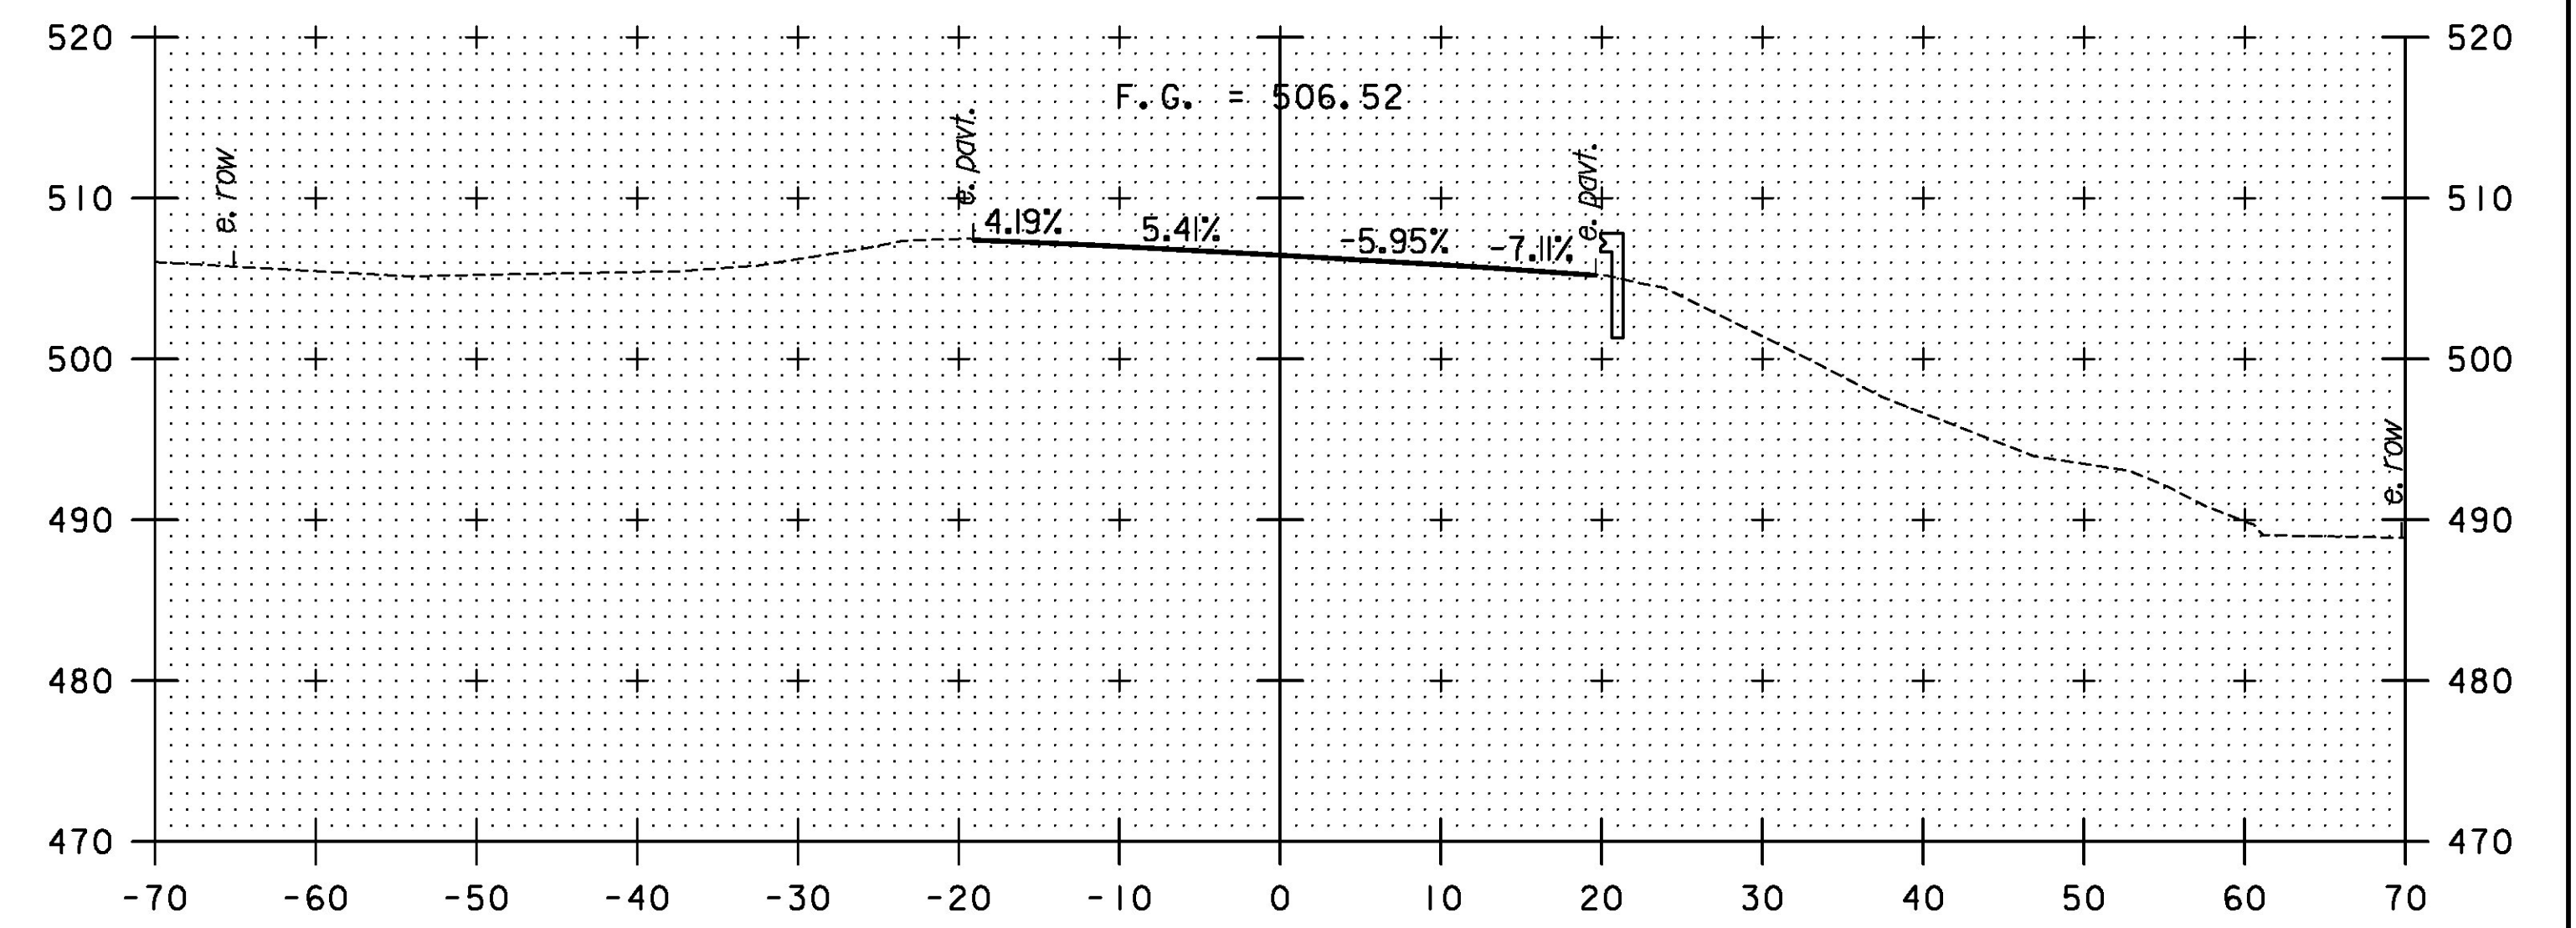


295+50

PROPOSED CULVERT NOT SHOWN.

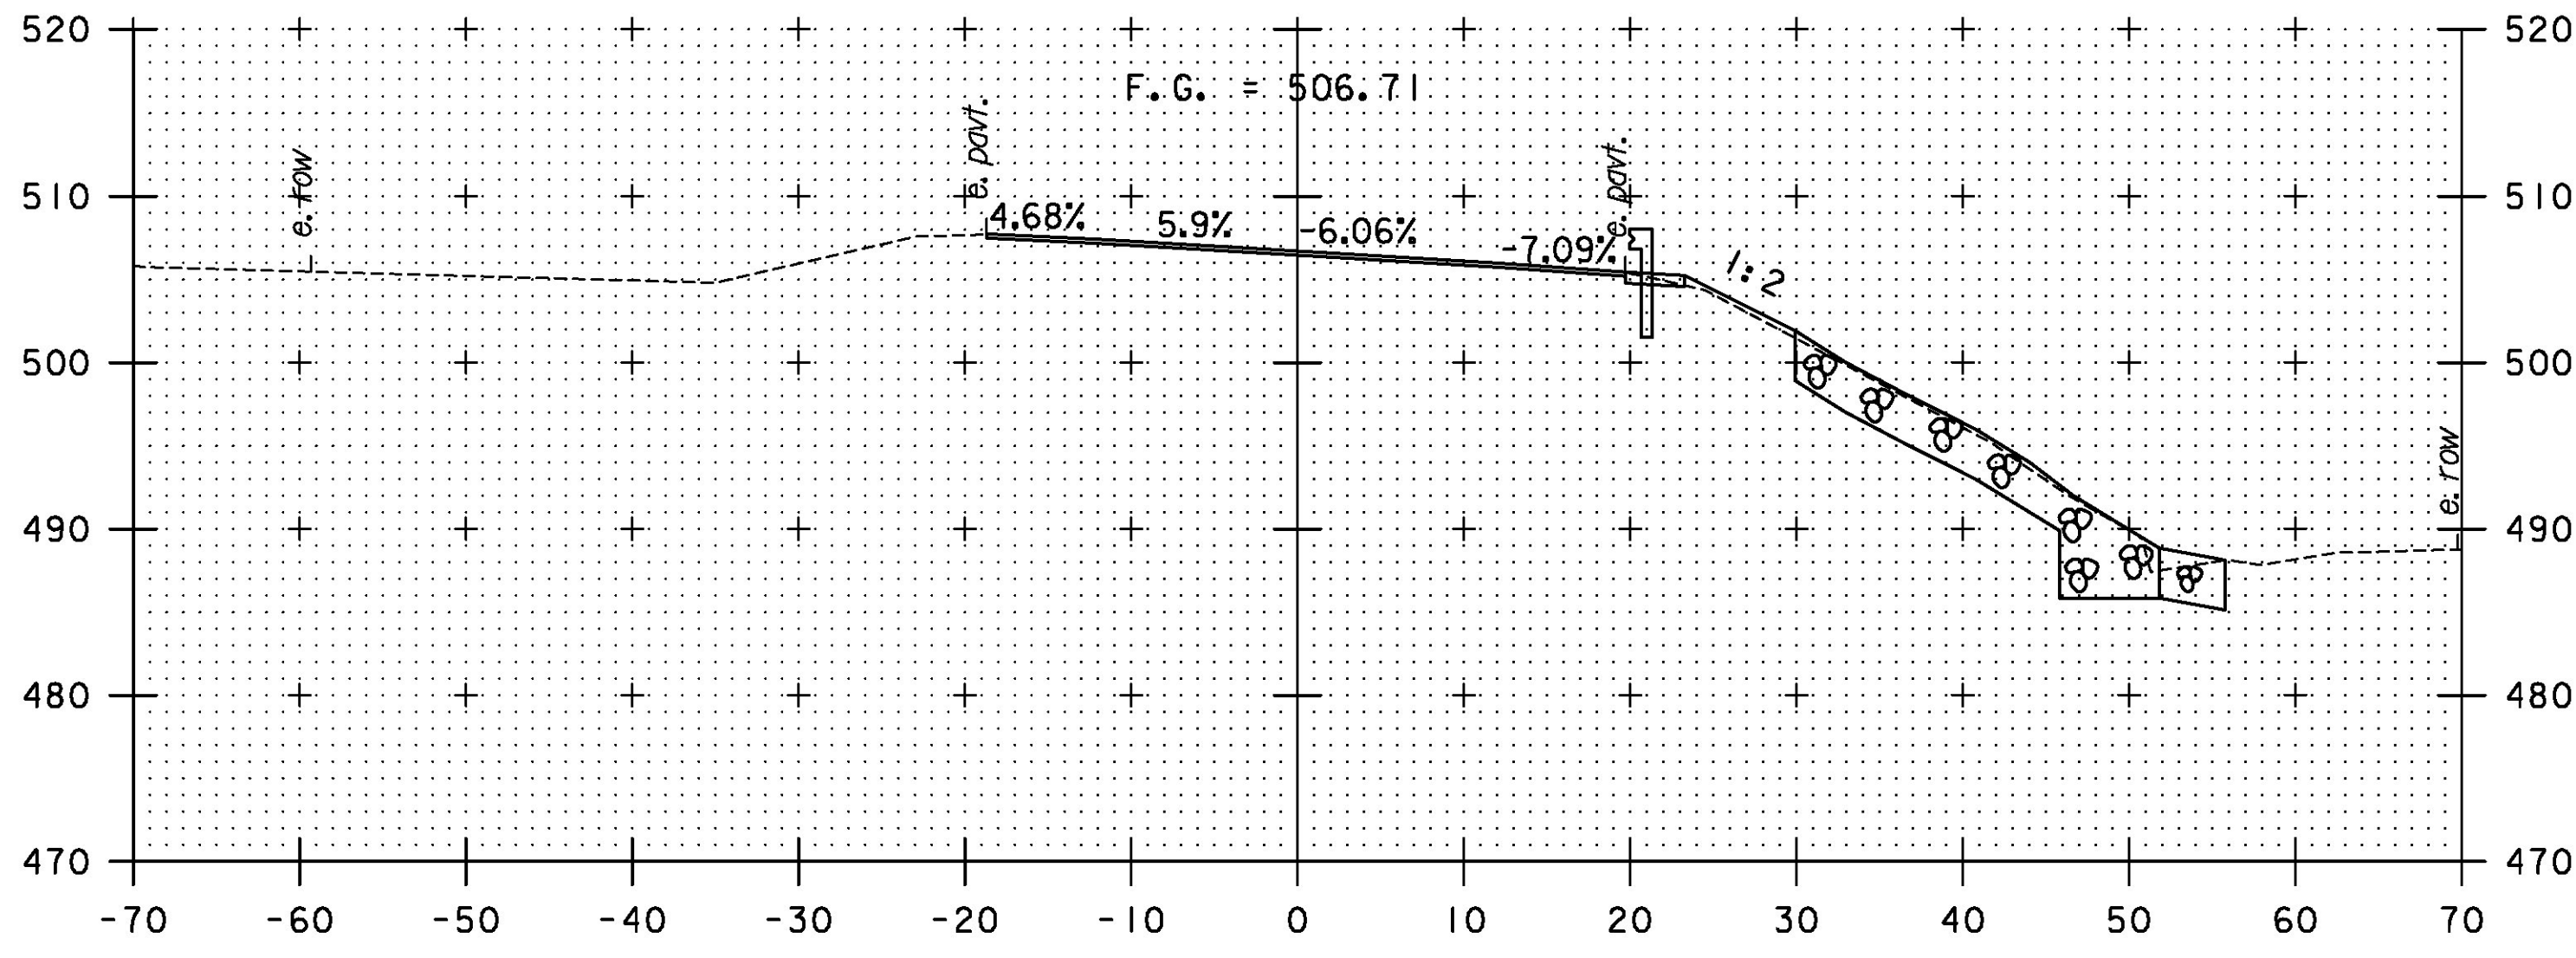

295+25
END PROJECT

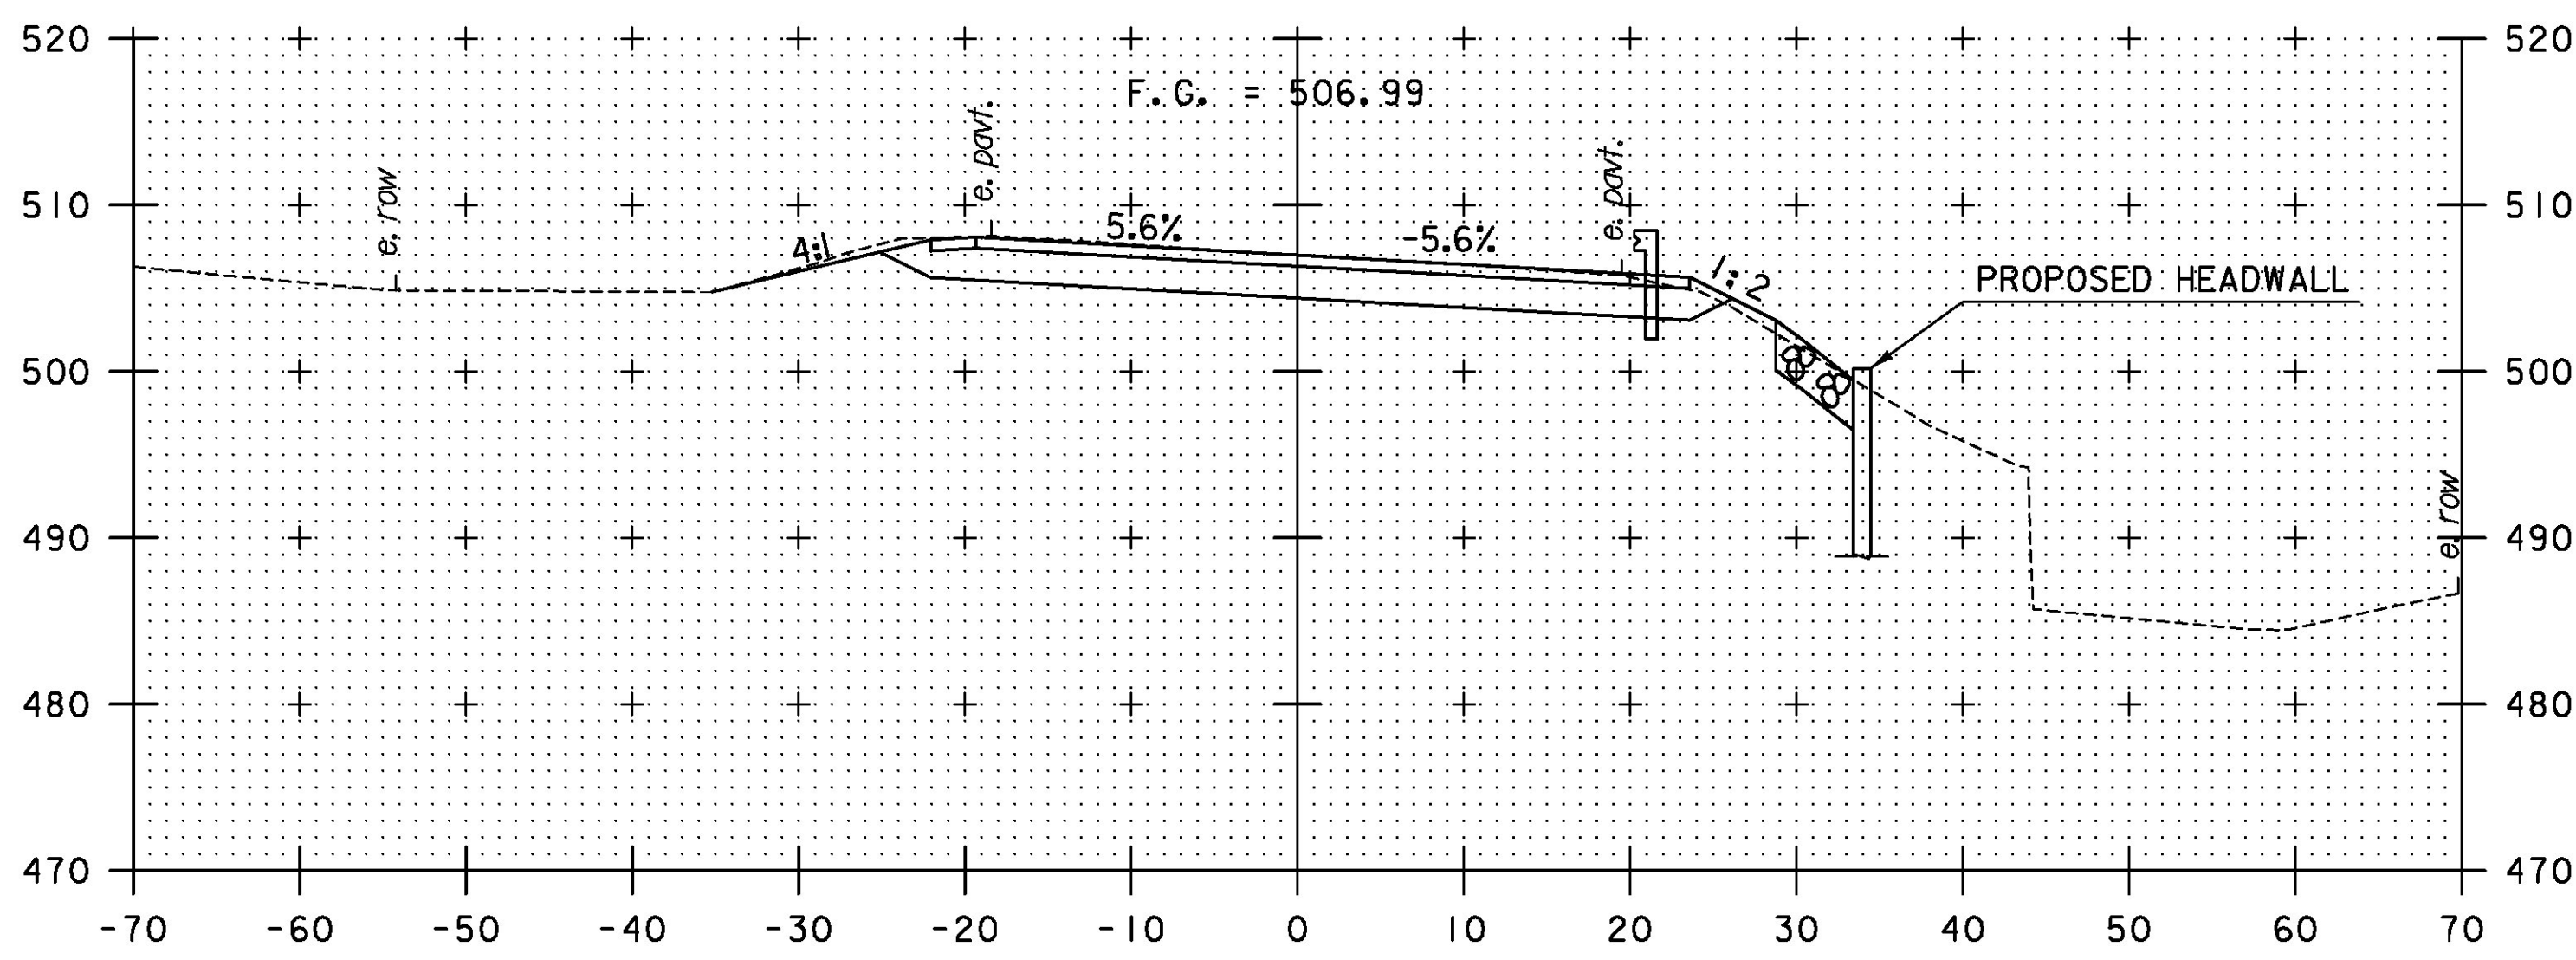

295+00

STA. 295+00 TO STA. 296+00



| | |
|------------------------------|----------------------|
| PROJECT NAME: DUXBURY | |
| PROJECT NUMBER: BF 013-4(47) | |
| FILE NAME: z16b001xs.dgn | PLOT DATE: 5/23/2016 |
| PROJECT LEADER: J. OLUND | DRAWN BY: P. BRYANT |
| DESIGNED BY: J. HOWE | CHECKED BY: J. OLUND |
| VT 100 CROSS SECTIONS 4 | SHEET 50 OF 69 |