


SHRUB PLANTING ON SLOPES DETAIL  
NOT TO SCALE

NOTES:

1. ALL SHRUBS TO BE PLANTED 1'-0" FROM EDGE OF BED. PLANT IN ALTERNATING ROWS. PLANT TREES IN THE AREA BETWEEN TWO ROWS OF SHRUBS AT 12' ON CENTER.
2. MULCH THE ENTIRE BED WITH 3" LAYER OF BARK MULCH AS SPECIFIED. PAYMENT WILL BE INCIDENTAL TO RELATED PLANTING PAY ITEMS.
3. TILL THE COMPACTED ROADBED PRIOR TO PREPARING AND PLANTING BEDS TO LOOSEN NATIVE SOIL.
4. PLANTING BEDS WILL REQUIRE REMOVING COMPACTED FILL AND REPLACEMENT WITH APPROVED ITEM 656.80, "LANDSCAPE BACKFILL, TRUCK MEASUREMENT" TO A DEPTH OF 2'-0" FOR THE ENTIRE BED AS DIMENSIONED ON THE PLAN. TAMP SOIL WELL PRIOR TO PLANTING AND LET SETTLE. PLANT SHRUBS AND TREES SO THAT TOP ROOTS ARE EXPOSED AND ONLY COVERED BY MULCH.

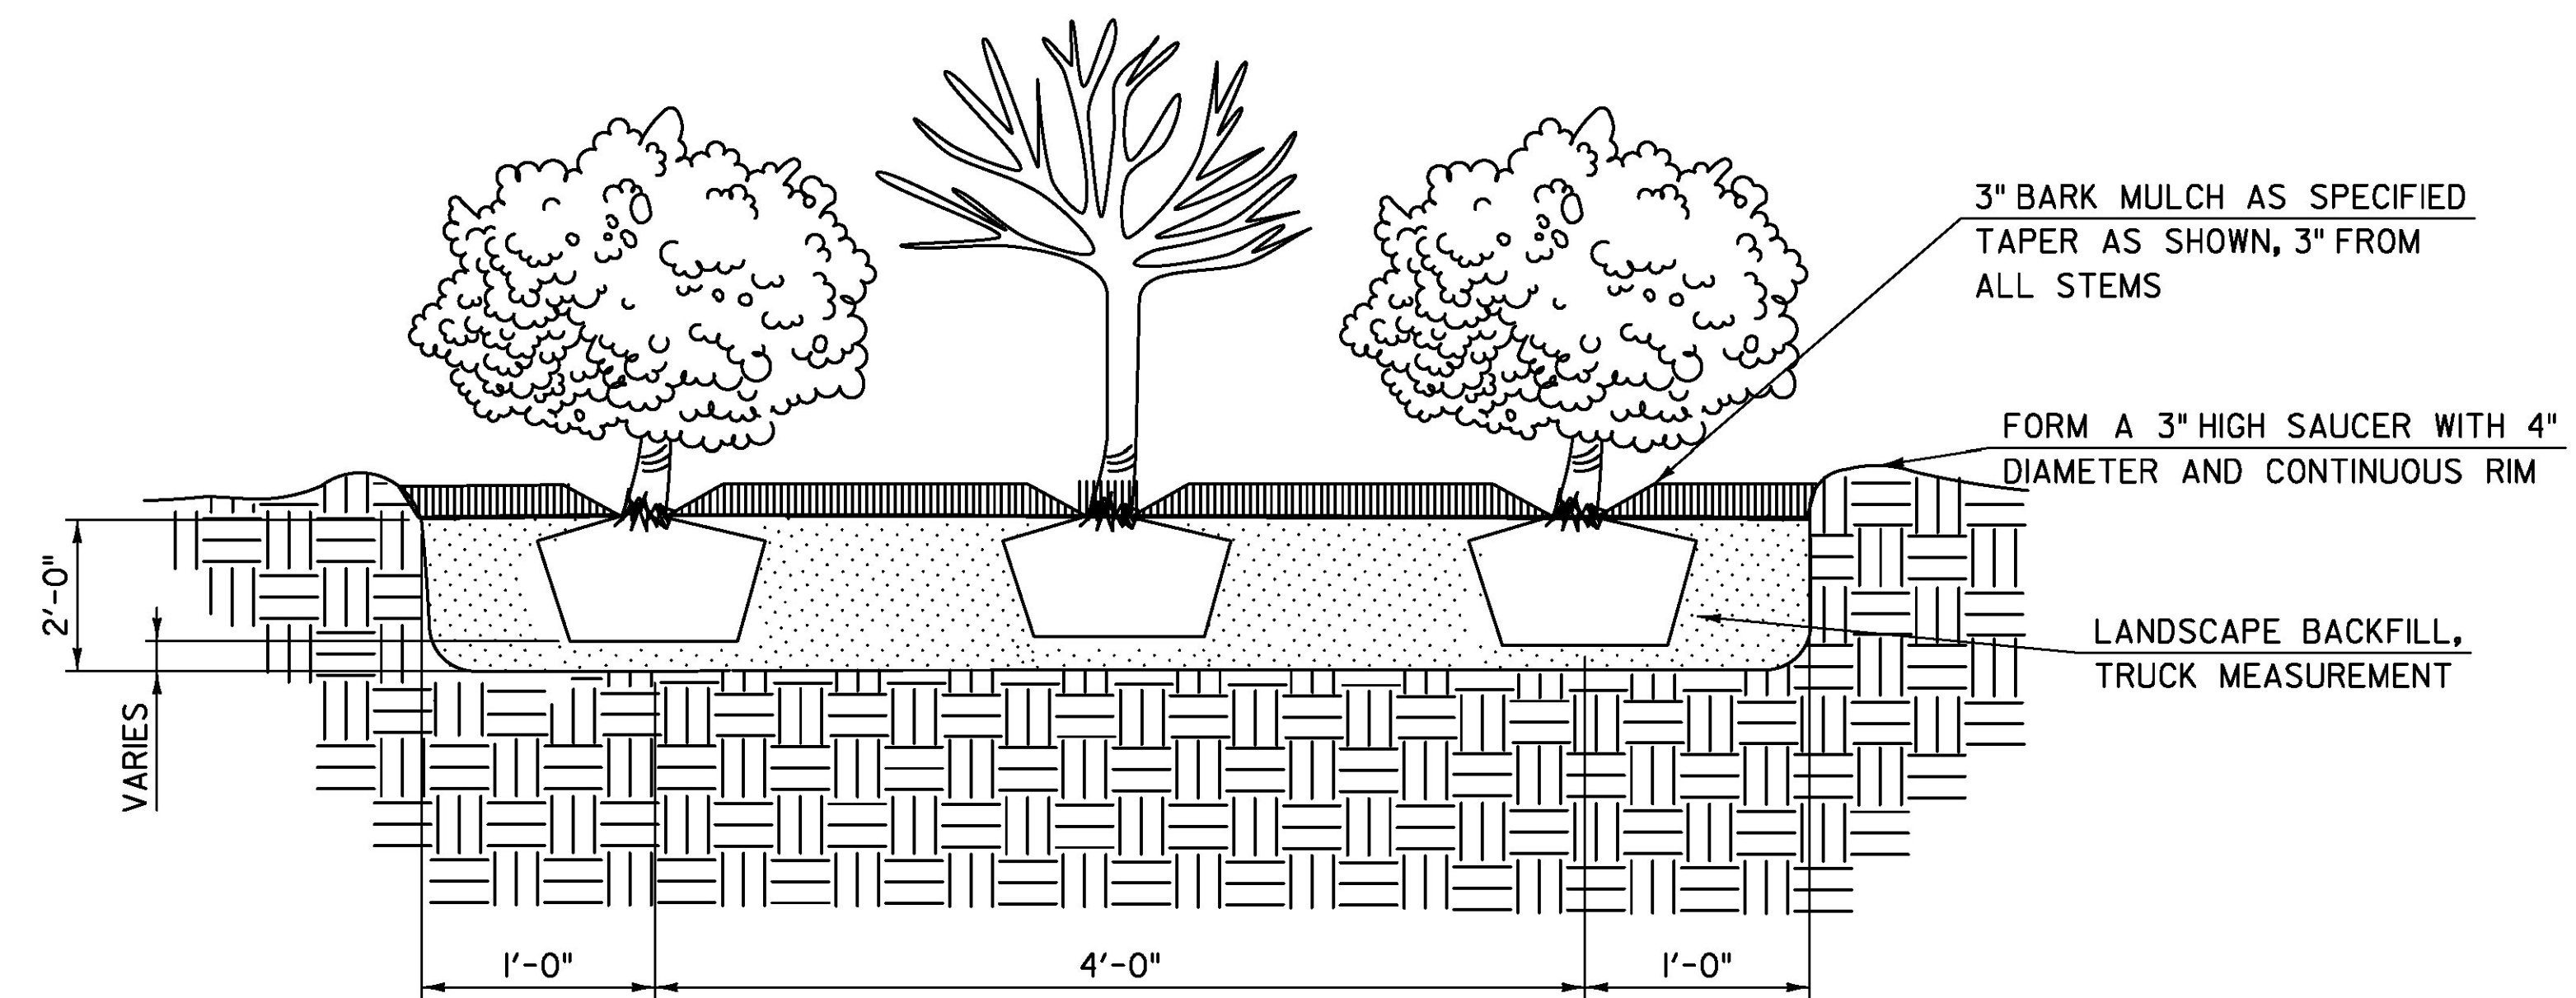

SHRUB & TREE PLANTING DETAIL  
NOT TO SCALE

<b>TYLIN</b> INTERNATIONAL	PROJECT NAME: DUXBURY	PLOT DATE: 5/23/2016
	PROJECT NUMBER: BF 013-4(47)	DRAWN BY: B. TOOTHAKER
	FILE NAME: z16b001erodef.dgn	CHECKED BY: J. OLUND
	DESIGNED BY: B. TOOTHAKER	SHEET 66 OF 69
	EPSC DETAILS 3	