




PIPE #12A PROFILE
(SEE SHEET GP 1 FOR PLAN)

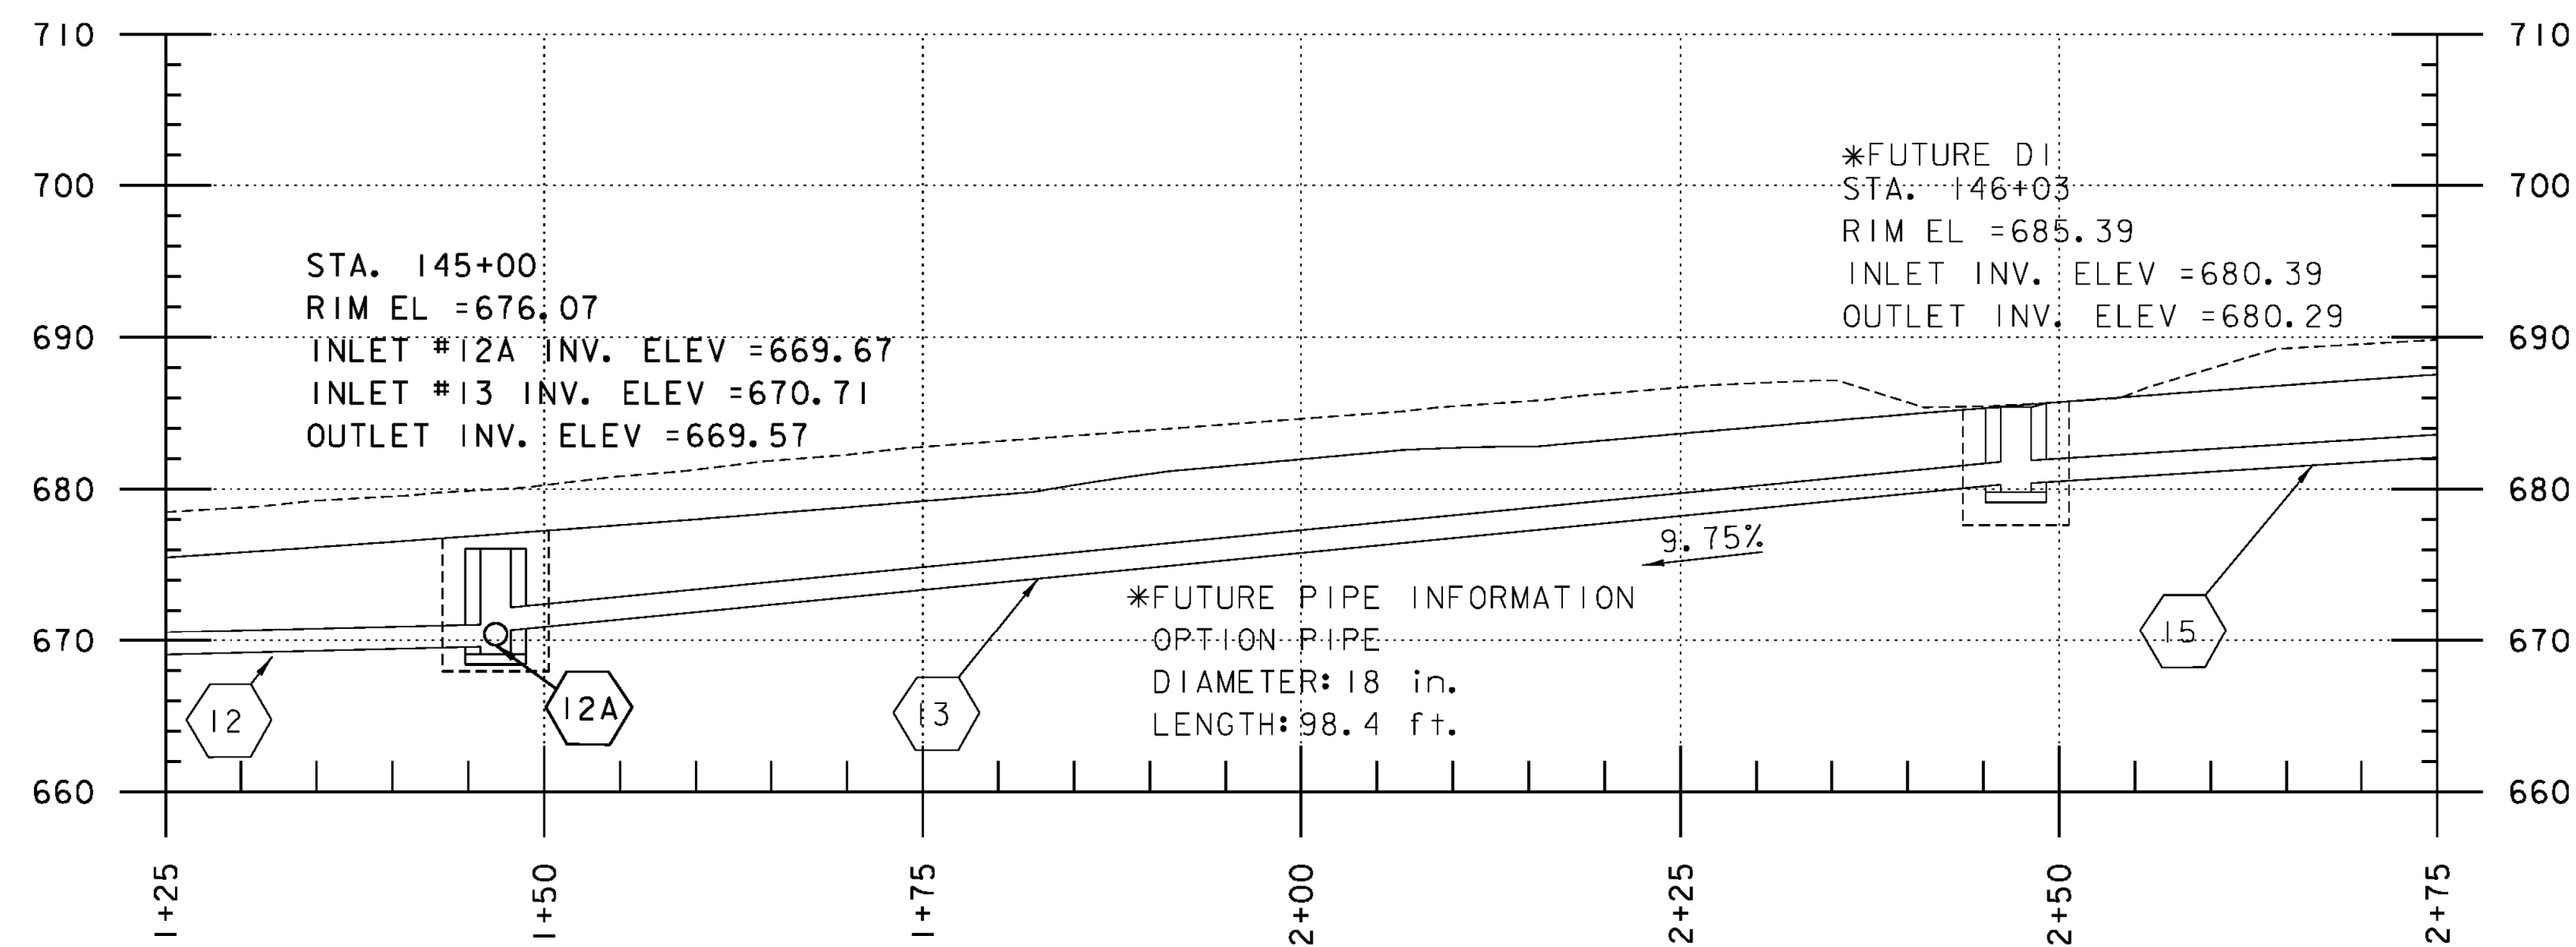

PIPE #13 PROFILE
(SEE SHEET GP 1 FOR PLAN)

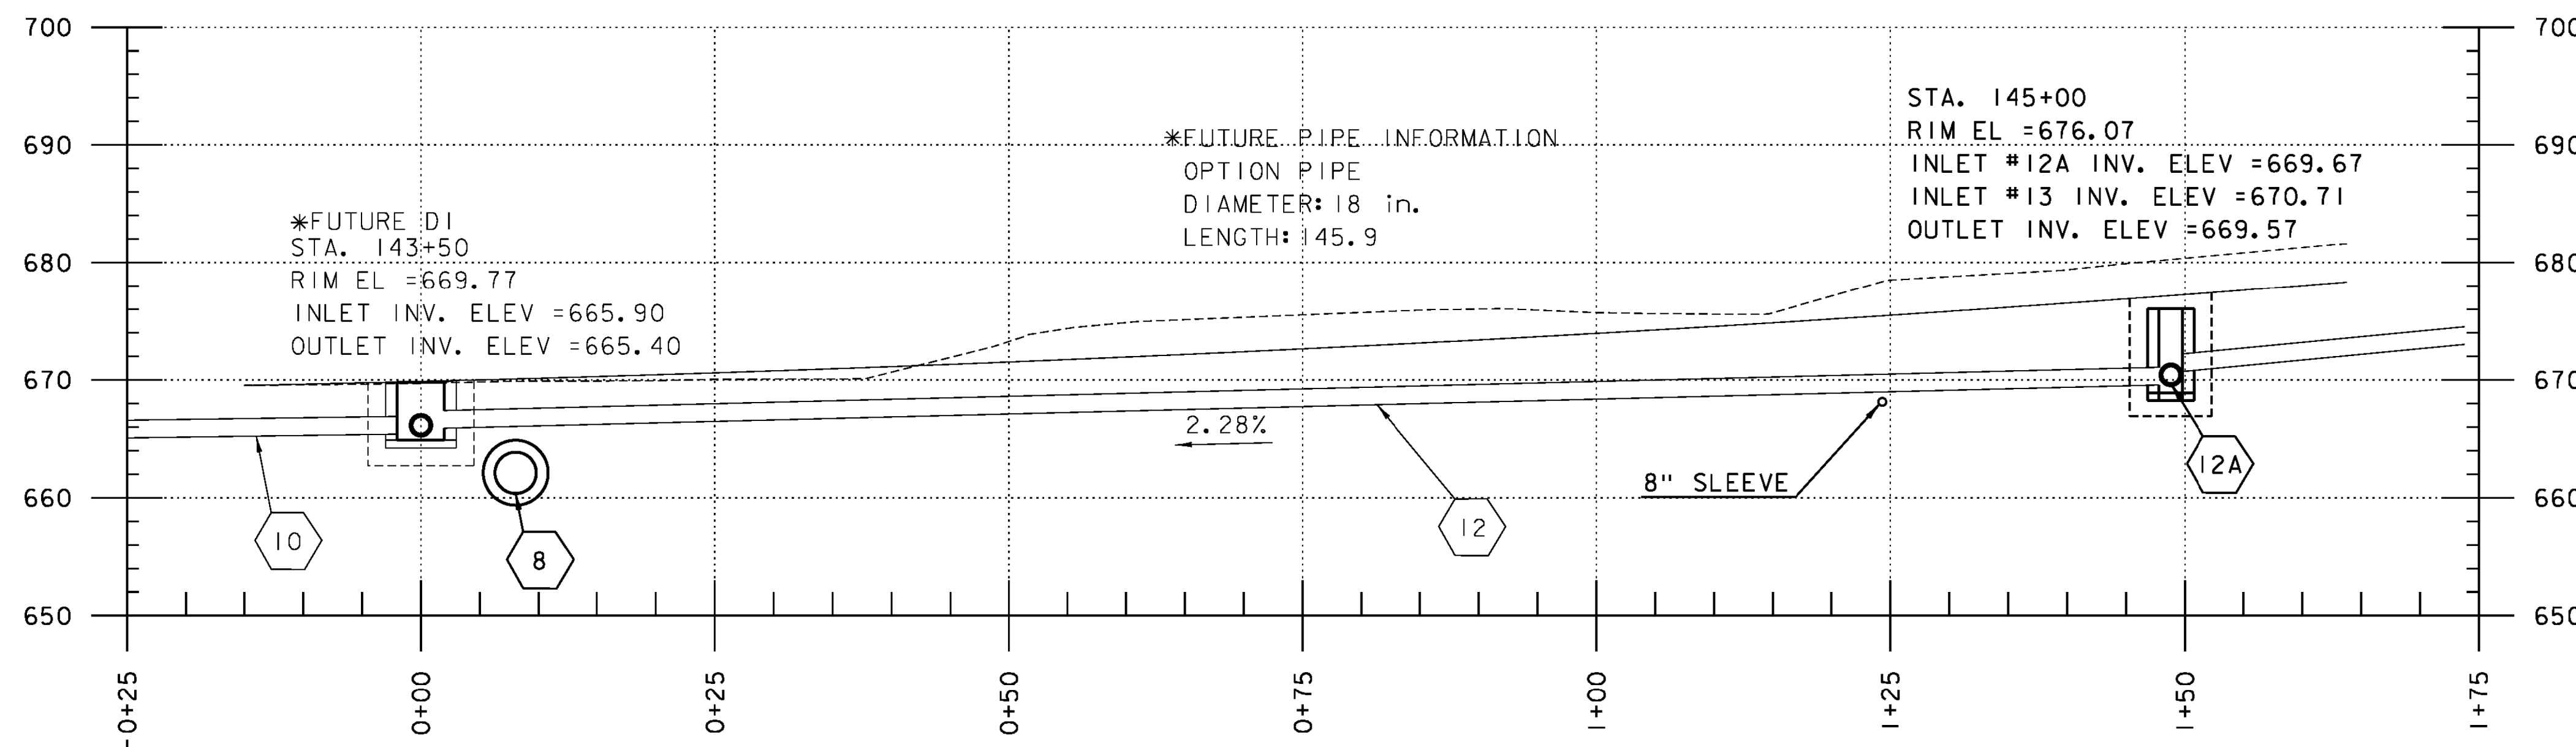

PIPE #12 PROFILE
(SEE SHEET GP 1 FOR PLAN)

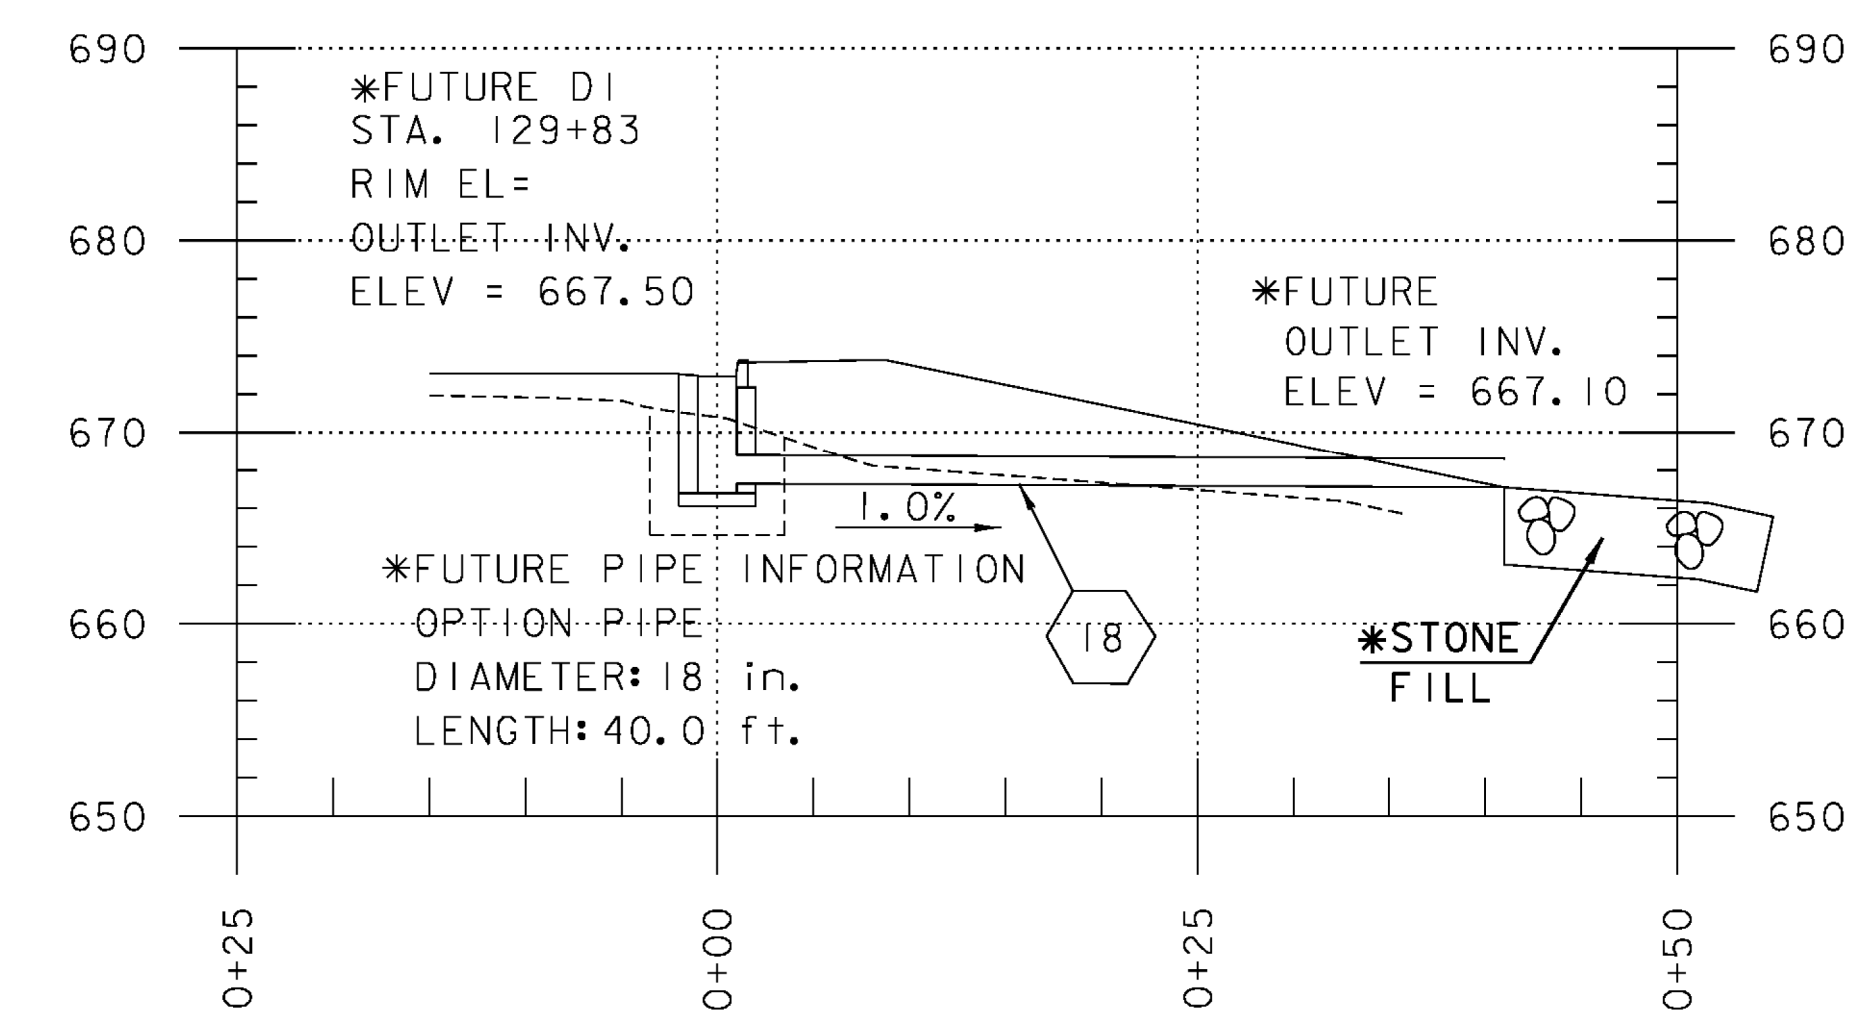

PIPE #18 PROFILE
(NOT IN CONTRACT)

NOTE
PIPE #8, 12A AND CONNECTED INLETS ARE PART OF THIS PROJECT. ALL OTHER DRAINAGE INFORMATION IS SHOWN FOR REFERENCE ONLY AND IS INTENDED TO BE BUILT AS PART OF A FUTURE CONTRACT.

* DRAINAGE FEATURE IS NOT PART OF THIS CONTRACT; SHOWN FOR INFORMATION ONLY

NOTE:

FOR CLARITY UNDERDRAIN IS NOT SHOWN IN PROFILES ADJUST UNDERDRAIN AS REQUIRED TO AVOID CULVERTS DRAINAGE STRUCTURES.

PROJECT NAME:	EAST MONTPELIER
PROJECT NUMBER:	BF EWP2(I)
FILE NAME:	I9_Drainage profiles - ER.dgn
PROJECT LEADER:	T. KNIGHT
DESIGNED BY:	K. RICHARDSON
DRAINAGE PROFILES DP 2	
PLOT DATE:	5/26/2016
DRAWN BY:	C. GENDRON
CHECKED BY:	T. KNIGHT
SHEET	II OF 42

