

STATE OF VERMONT AGENCY OF TRANSPORTATION






PROPOSED IMPROVEMENT TOWN OF ST. ALBANS COUNTY OF FRANKLIN VT ROUTE 36 - MAJOR COLLECTOR

BEGINNING IN THE TOWN OF ST. ALBANS AT MM 0.000
AND EXTENDING EASTERLY ALONG VT ROUTE 36
FOR A DISTANCE OF APPROXIMATELY 2.834 MILES TO MM 2.834

| | LENGTH (FEET) | = | (MILES) |
|--|------------------|----------|--------------|
| TOWN OF ST. ALBANS MM 0.000 TO MM 2.834 | 14963.52 | = | 2.834 |
| PROJECT TOTALS | 14963.52 | = | 2.834 |

WORK TO BE PERFORMED UNDER THIS PROJECT INCLUDES COLD PLANING, RESURFACING EXISTING HIGHWAY WITH A BITUMINOUS CONCRETE LEVELING COURSE AND A WEARING COURSE, NEW GUARDRAIL, PAVEMENT MARKINGS, DRAINAGE IMPROVEMENTS, AND OTHER HIGHWAY RELATED ITEMS.

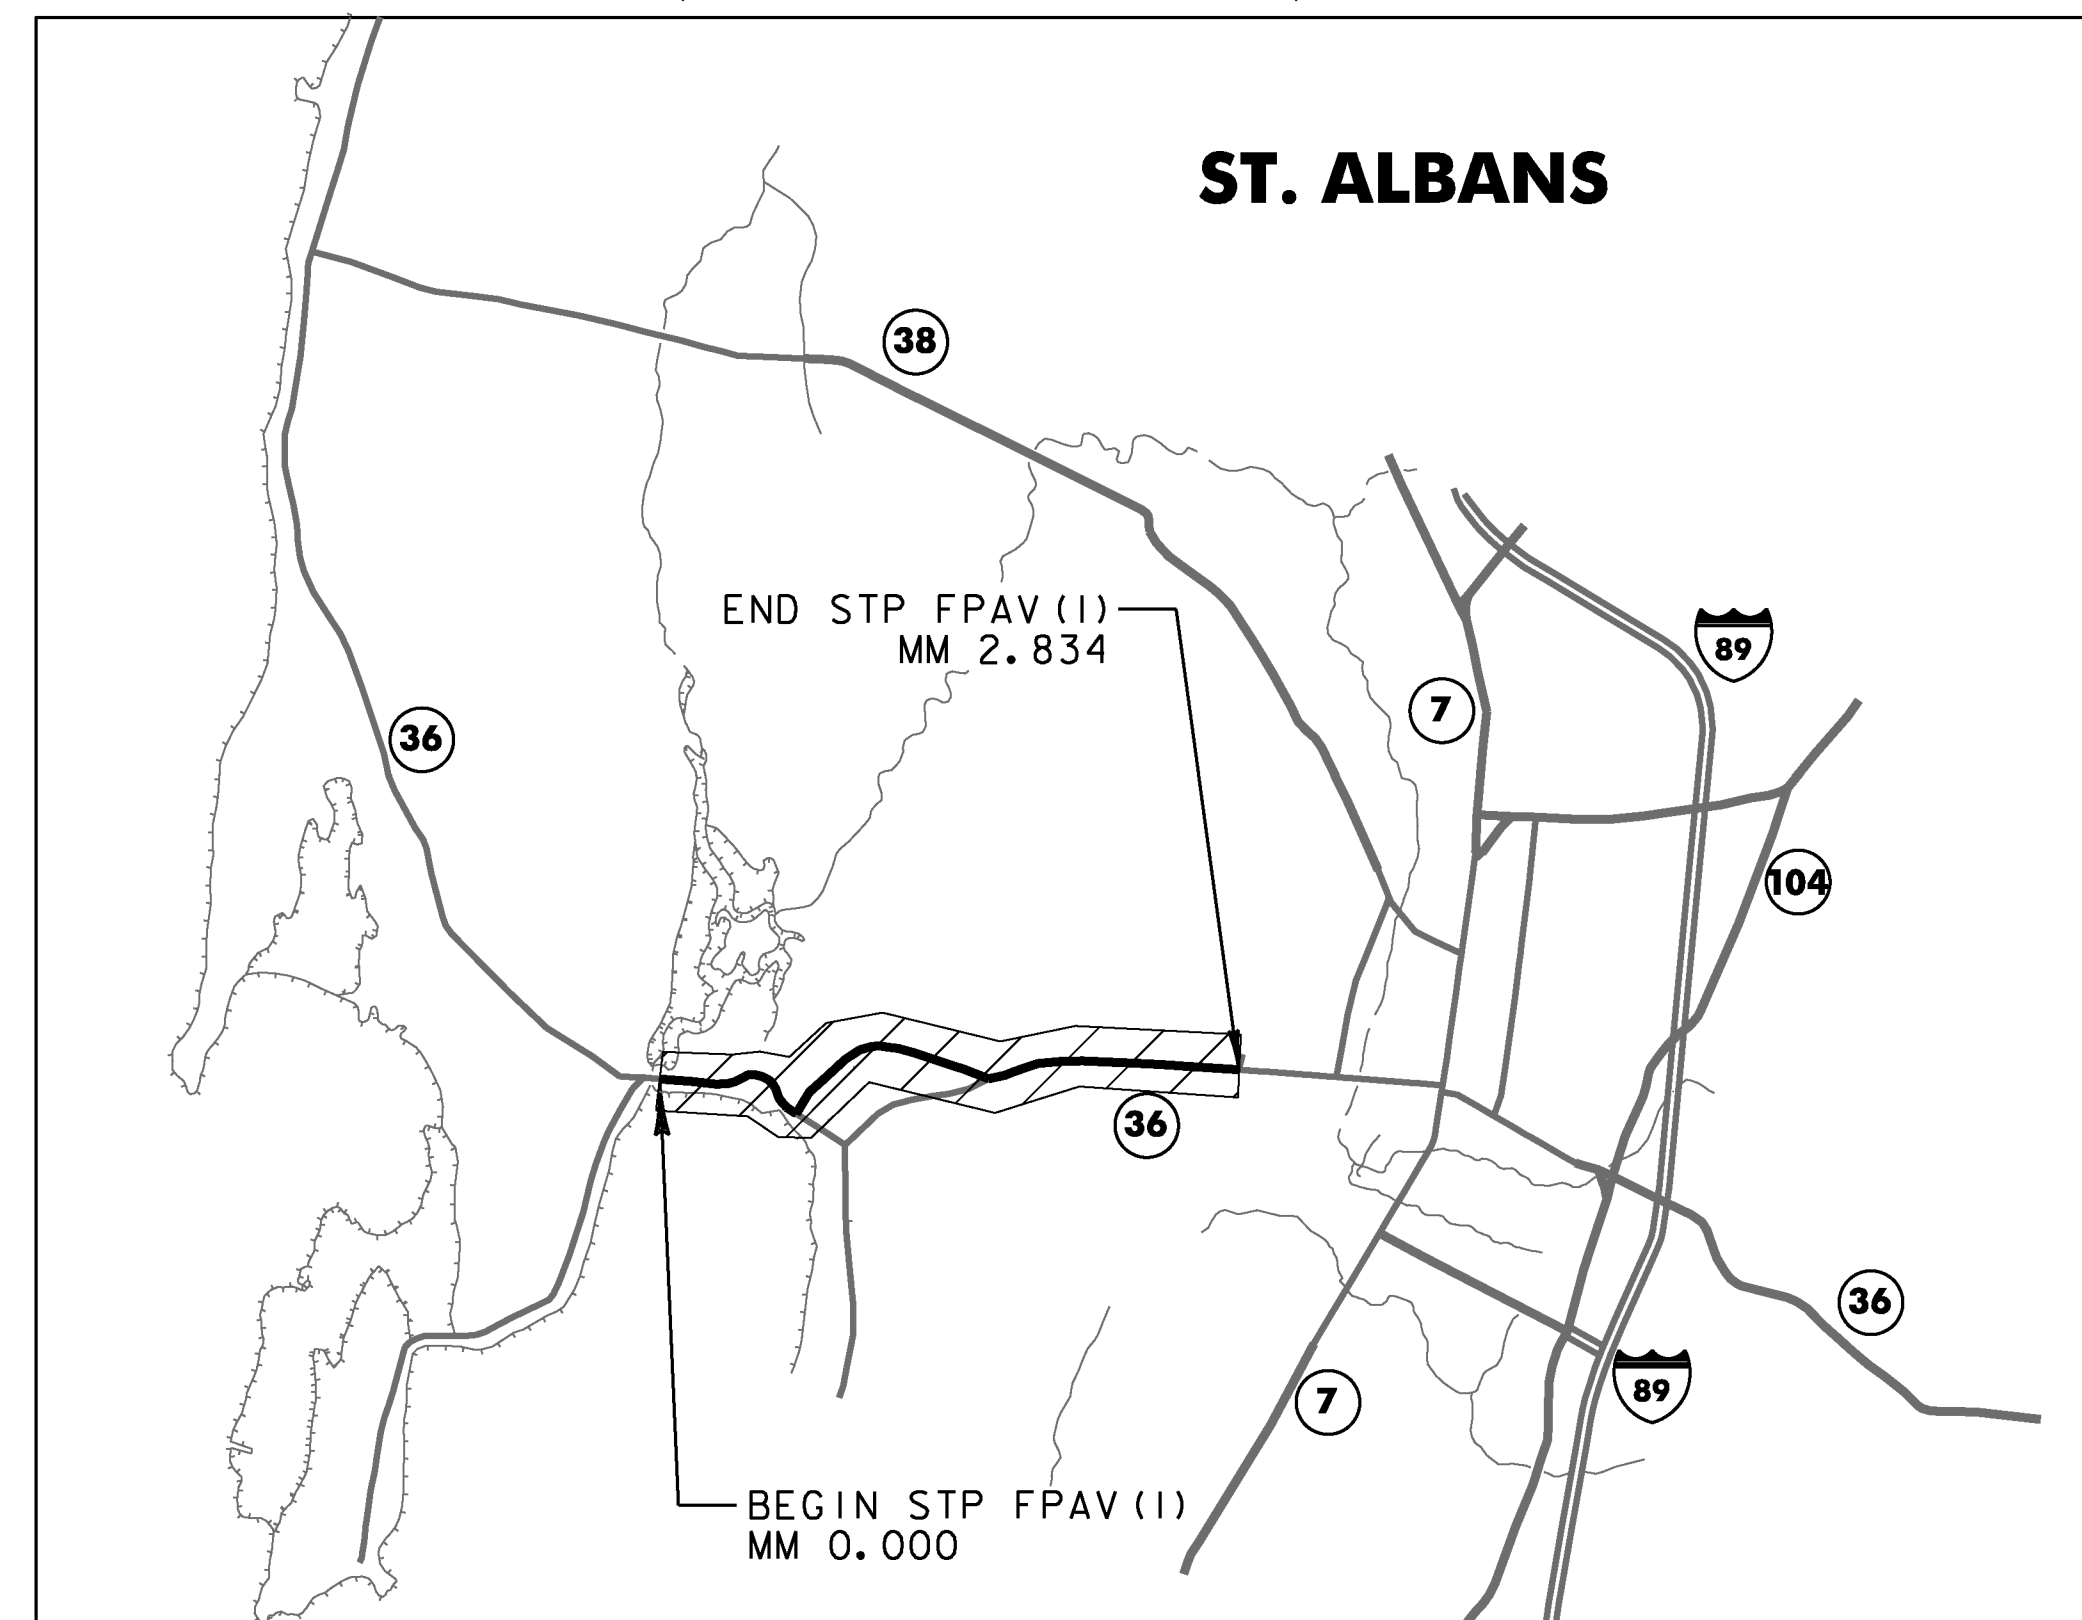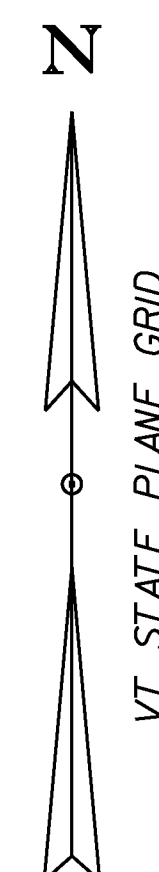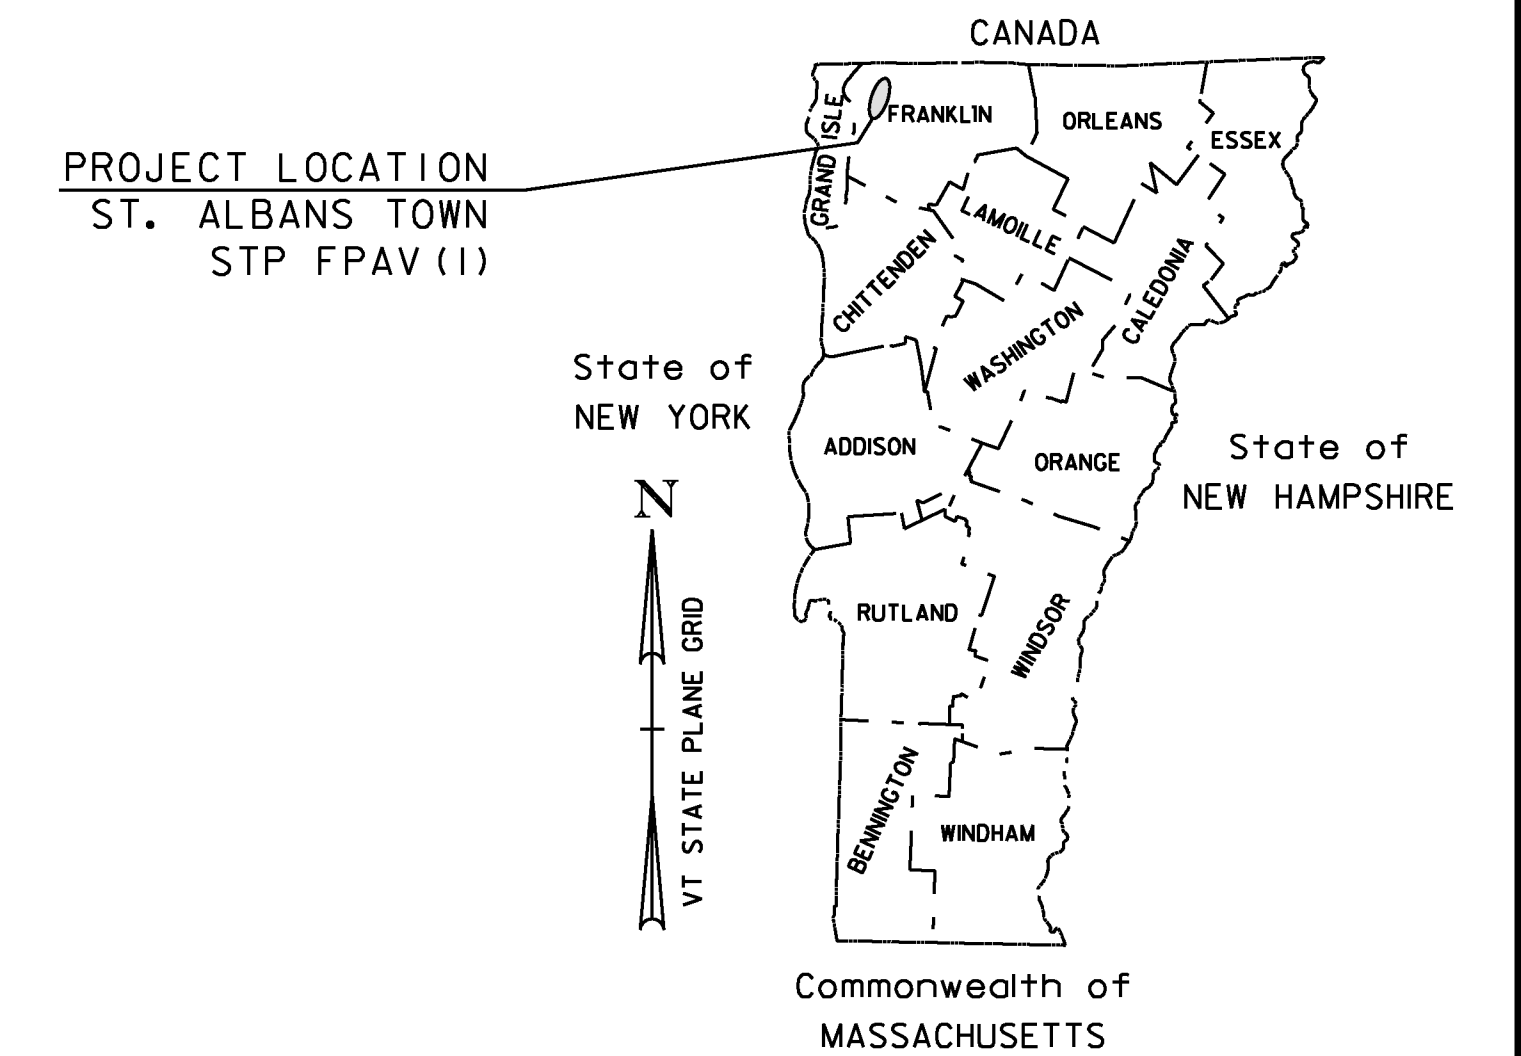

CONSTRUCTION IS TO BE CARRIED ON IN ACCORDANCE WITH THESE PLANS AND THE STANDARD SPECIFICATIONS FOR CONSTRUCTION DATED 2011, AS APPROVED BY THE FEDERAL HIGHWAY ADMINISTRATION ON JULY 20, 2011 FOR USE ON THIS PROJECT, INCLUDING ALL SUBSEQUENT REVISIONS AND SUCH REVISED SPECIFICATIONS AND SPECIAL PROVISIONS AS ARE INCORPORATED IN THESE PLANS.

| | |
|-------------------------------------|-----|
| QUALITY ASSURANCE PROGRAM : LEVEL 3 | |
| SURVEYED BY : | N/A |
| SURVEYED DATE : | N/A |
| DATUM | |
| VERTICAL | N/A |
| HORIZONTAL | N/A |



PROJECT MANAGER : MICHAEL J. FOWLER, P.E.
PROJECT NAME : ST ALBANS TOWN
PROJECT NUMBER : STP FPAV(I)
SHEET 9 OF 32 SHEETS