


**TRANSITION AREA FOR SIDE ROADS (OVERLAY)**


FULL WIDTH OF TOWN HIGHWAY

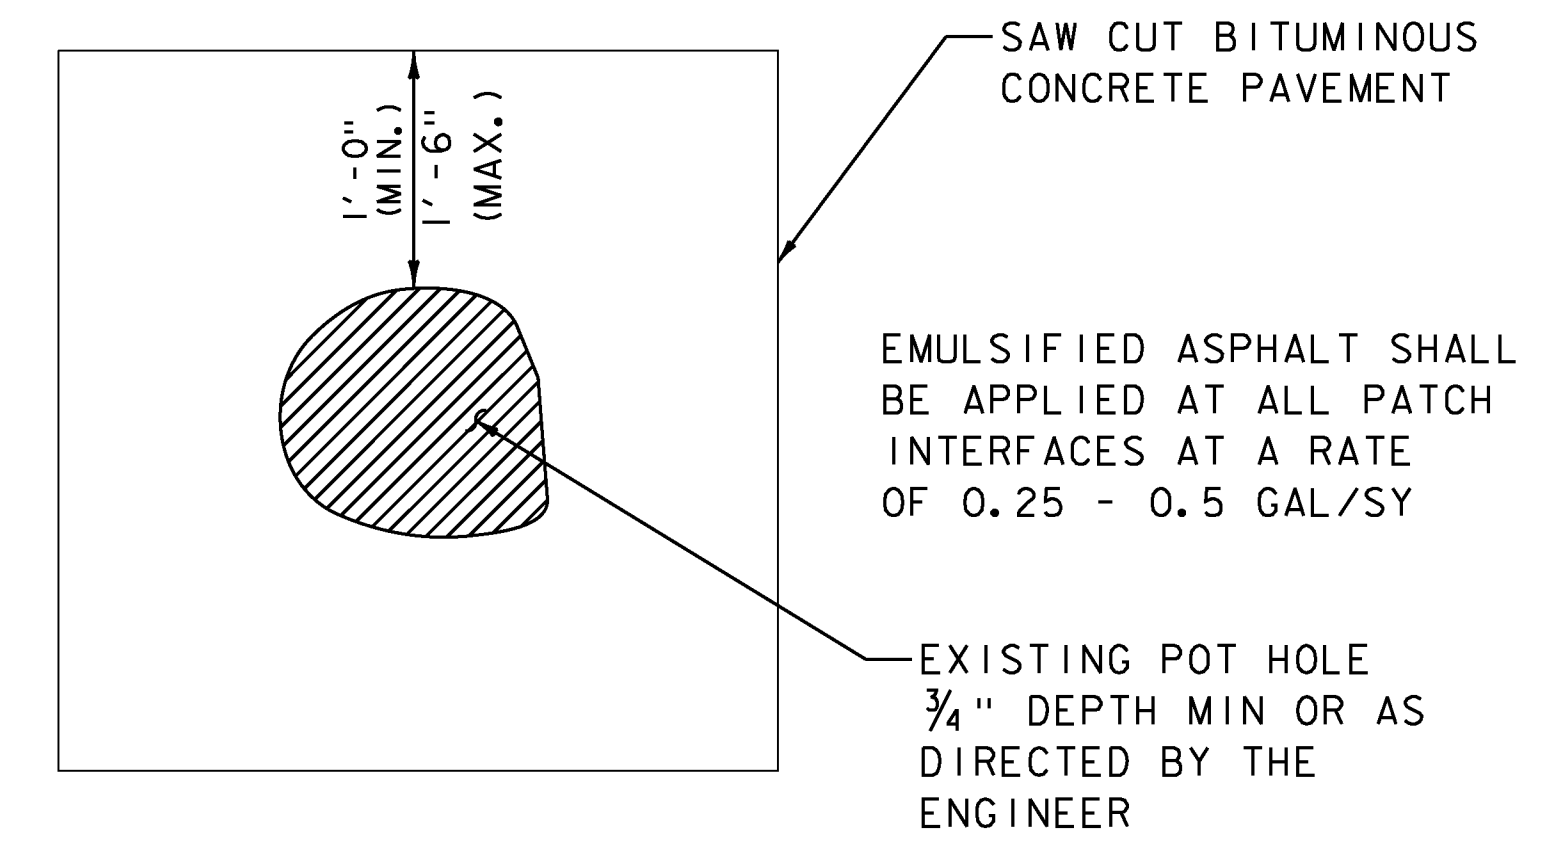

**TYPICAL - POT HOLE REPAIR**

NOTE:

1. EMULSIFIED ASPHALT SHALL BE APPLIED AT ALL PATCH INTERFACES AT A RATE OF 0.25 - 0.50 GAL/SY. EMULSIFIED ASPHALT SHALL MEET THE REQUIREMENTS OF SECTION 404 AND WILL BE CONSIDERED INCIDENTAL TO ITEM 900.680 "SPECIAL PROVISION (BITUMINOUS CONCRETE PAVEMENT SURFACE PREPARATION, TYPE 1)".
2. ALL WORK ASSOCIATED WITH POT HOLE REPAIR WILL BE PAID UNDER ITEM 900.680 "SPECIAL PROVISION (BITUMINOUS CONCRETE PAVEMENT SURFACE PREPARATION, TYPE 1)".

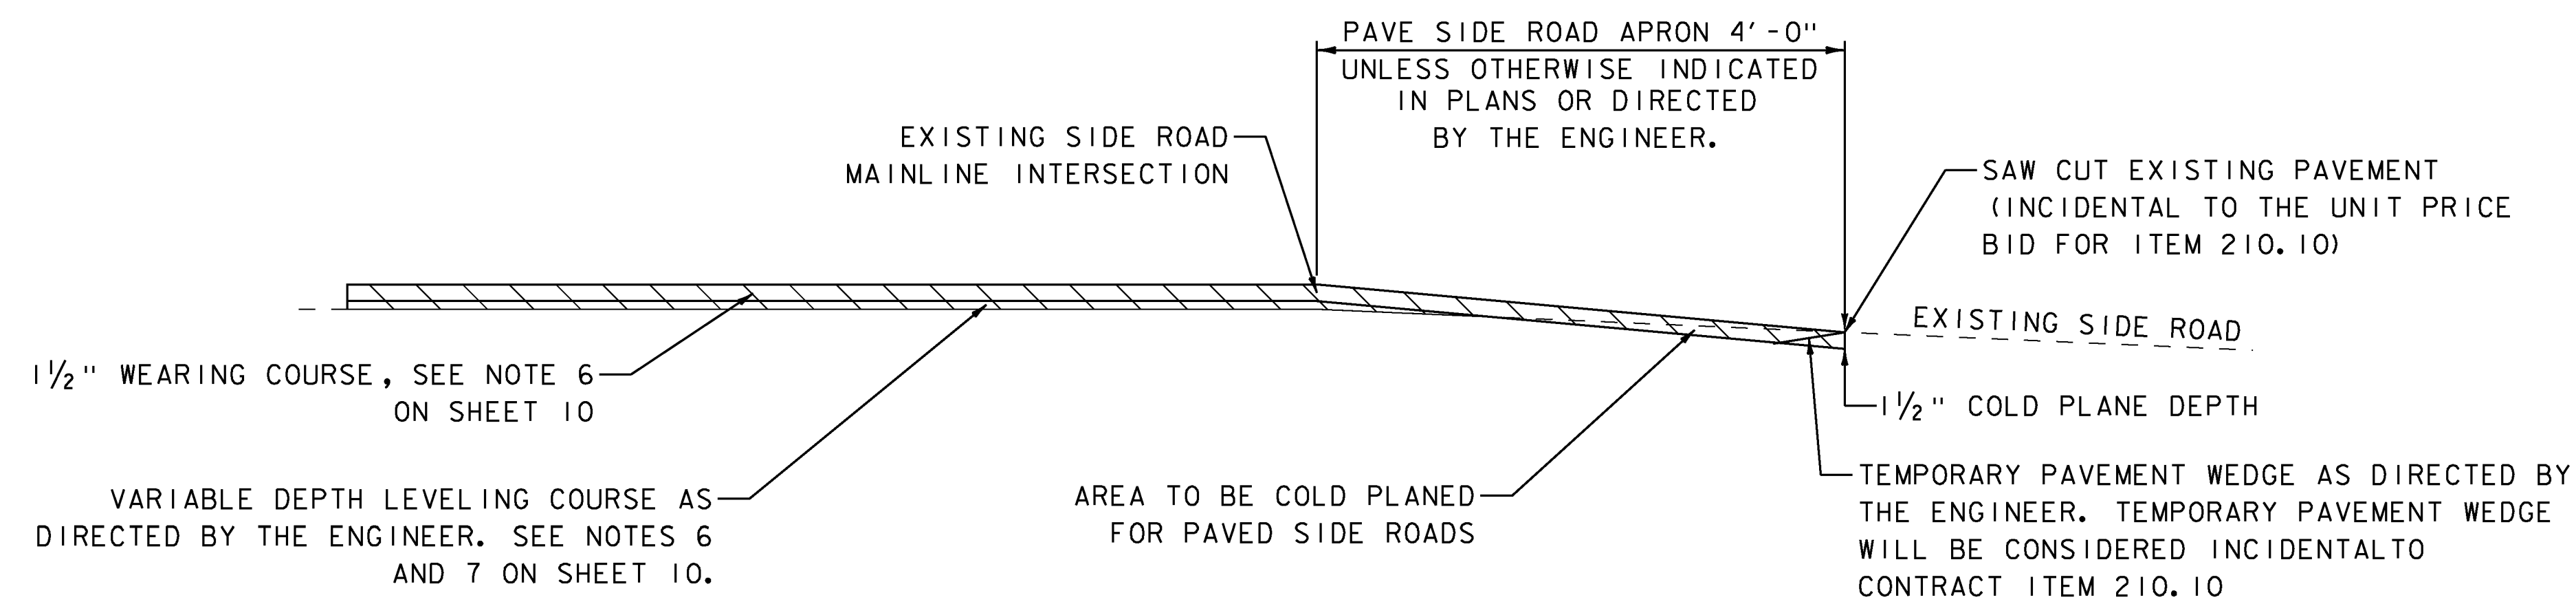

**TRANSITION AREA FOR SIDE ROADS (LEVEL & OVERLAY)**

FULL WIDTH OF TOWN HIGHWAY

PROJECT NAME:	ST ALBANS TOWN
PROJECT NUMBER:	STP FPAV(I)
FILE NAME:	z16v020typ.dgn
PROJECT LEADER:	C. LATHROP
DESIGNED BY:	J. GOODALL
PROJECT TYPICAL SHEET 2	
PLOT DATE:	05/10/2016
DRAWN BY:	J. GOODALL
CHECKED BY:	C. LATHROP
SHEET	12 OF 32

**NOT TO SCALE**