

STEEL BEAM GUARDRAIL, GALVANIZED
 MM 0.018 - MM 0.025 LT
 MM 0.018 - MM 0.025 RT


ANCHOR FOR STEEL BEAM RAIL
 MM 0.025 LT
 MM 0.025 RT

ADJUST HEIGHT OF GUARDRAIL
 MM 0.000 - MM 0.018 LT
 MM 0.000 - MM 0.018 RT

REMOVAL AND DISPOSAL OF GUARDRAIL
 MM 0.018 - MM 0.025 LT
 MM 0.018 - MM 0.025 RT

4 INCH WHITE LINE, WATERBORNE PAINT & TEMPORARY 4 INCH WHITE LINE, PAINT
 (ALL LINES WILL INCLUDE EDGE LINE BREAKS AND RADII AT TOWN HIGHWAYS)
 MM 0.000 - MM 0.314 (SOLID LT & RT)

4 INCH YELLOW LINE, WATERBORNE PAINT & TEMPORARY 4 INCH YELLOW LINE, PAINT
 (ALL LINES WILL INCLUDE CENTERLINE BREAKS AT TOWN HIGHWAYS)
 MM 0.000 - MM 0.314 (SOLID LT & RT)

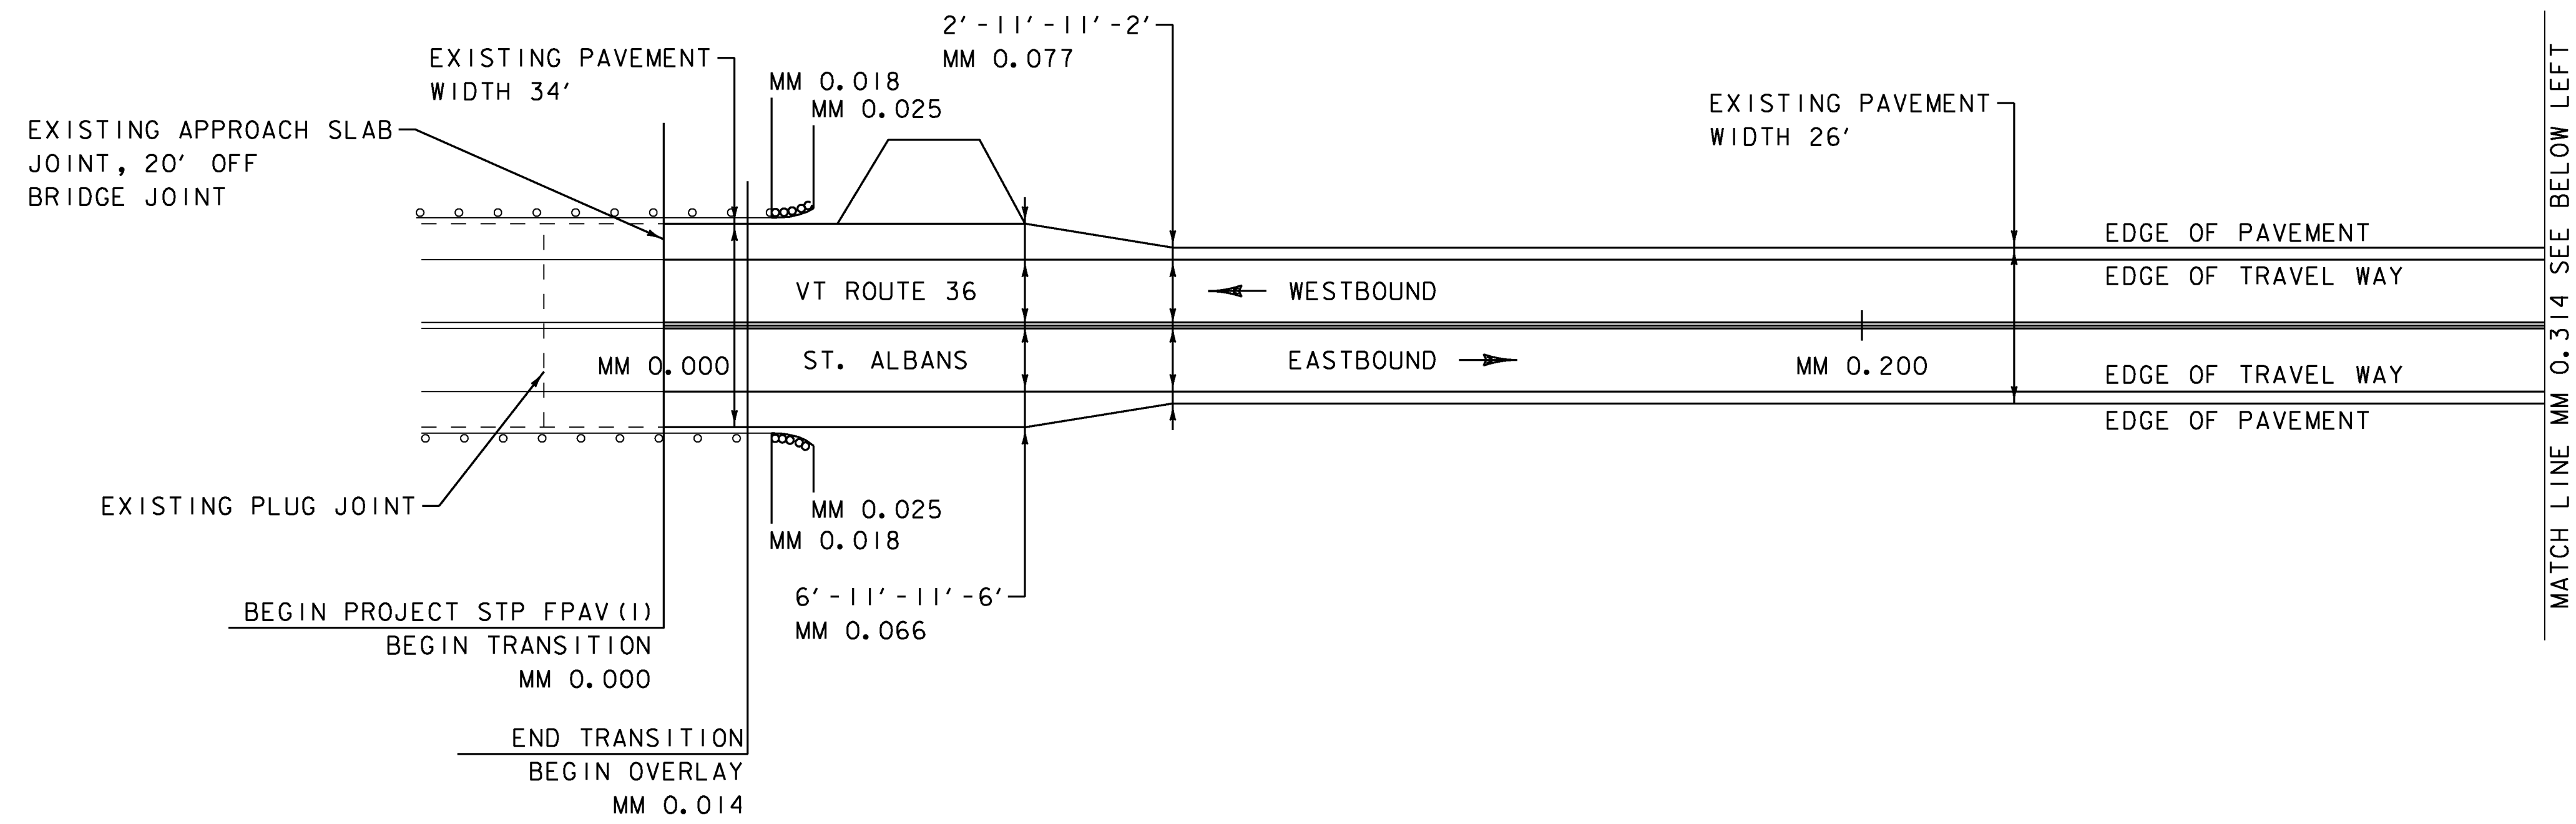

MATCH LINE MM 0.314 SEE BELOW LEFT

PROJECT NAME:	ST ALBANS TOWN
PROJECT NUMBER:	STP FPAV(I)
FILE NAME: z16v020bdr.dgn	PLOT DATE: 05/10/2016
PROJECT LEADER: C. LATHROP	DRAWN BY: J. GOODALL
DESIGNED BY: J. GOODALL	CHECKED BY: C. LATHROP
PLAN SHEET 1	SHEET 16 OF 32

NOT TO SCALE