


4 INCH WHITE LINE, WATERBORNE PAINT &
 TEMPORARY 4 INCH WHITE LINE, PAINT
 (ALL LINES WILL INCLUDE EDGE LINE BREAKS
 AND RADII AT TOWN HIGHWAYS)
 MM 2.800 - MM 2.834 (SOLID LT & RT)

4 INCH YELLOW LINE, WATERBORNE PAINT &
 TEMPORARY 4 INCH YELLOW LINE, PAINT
 (ALL LINES WILL INCLUDE CENTERLINE BREAKS
 AT TOWN HIGHWAYS)
 MM 2.800 - MM 2.834 (SOLID LT & RT)

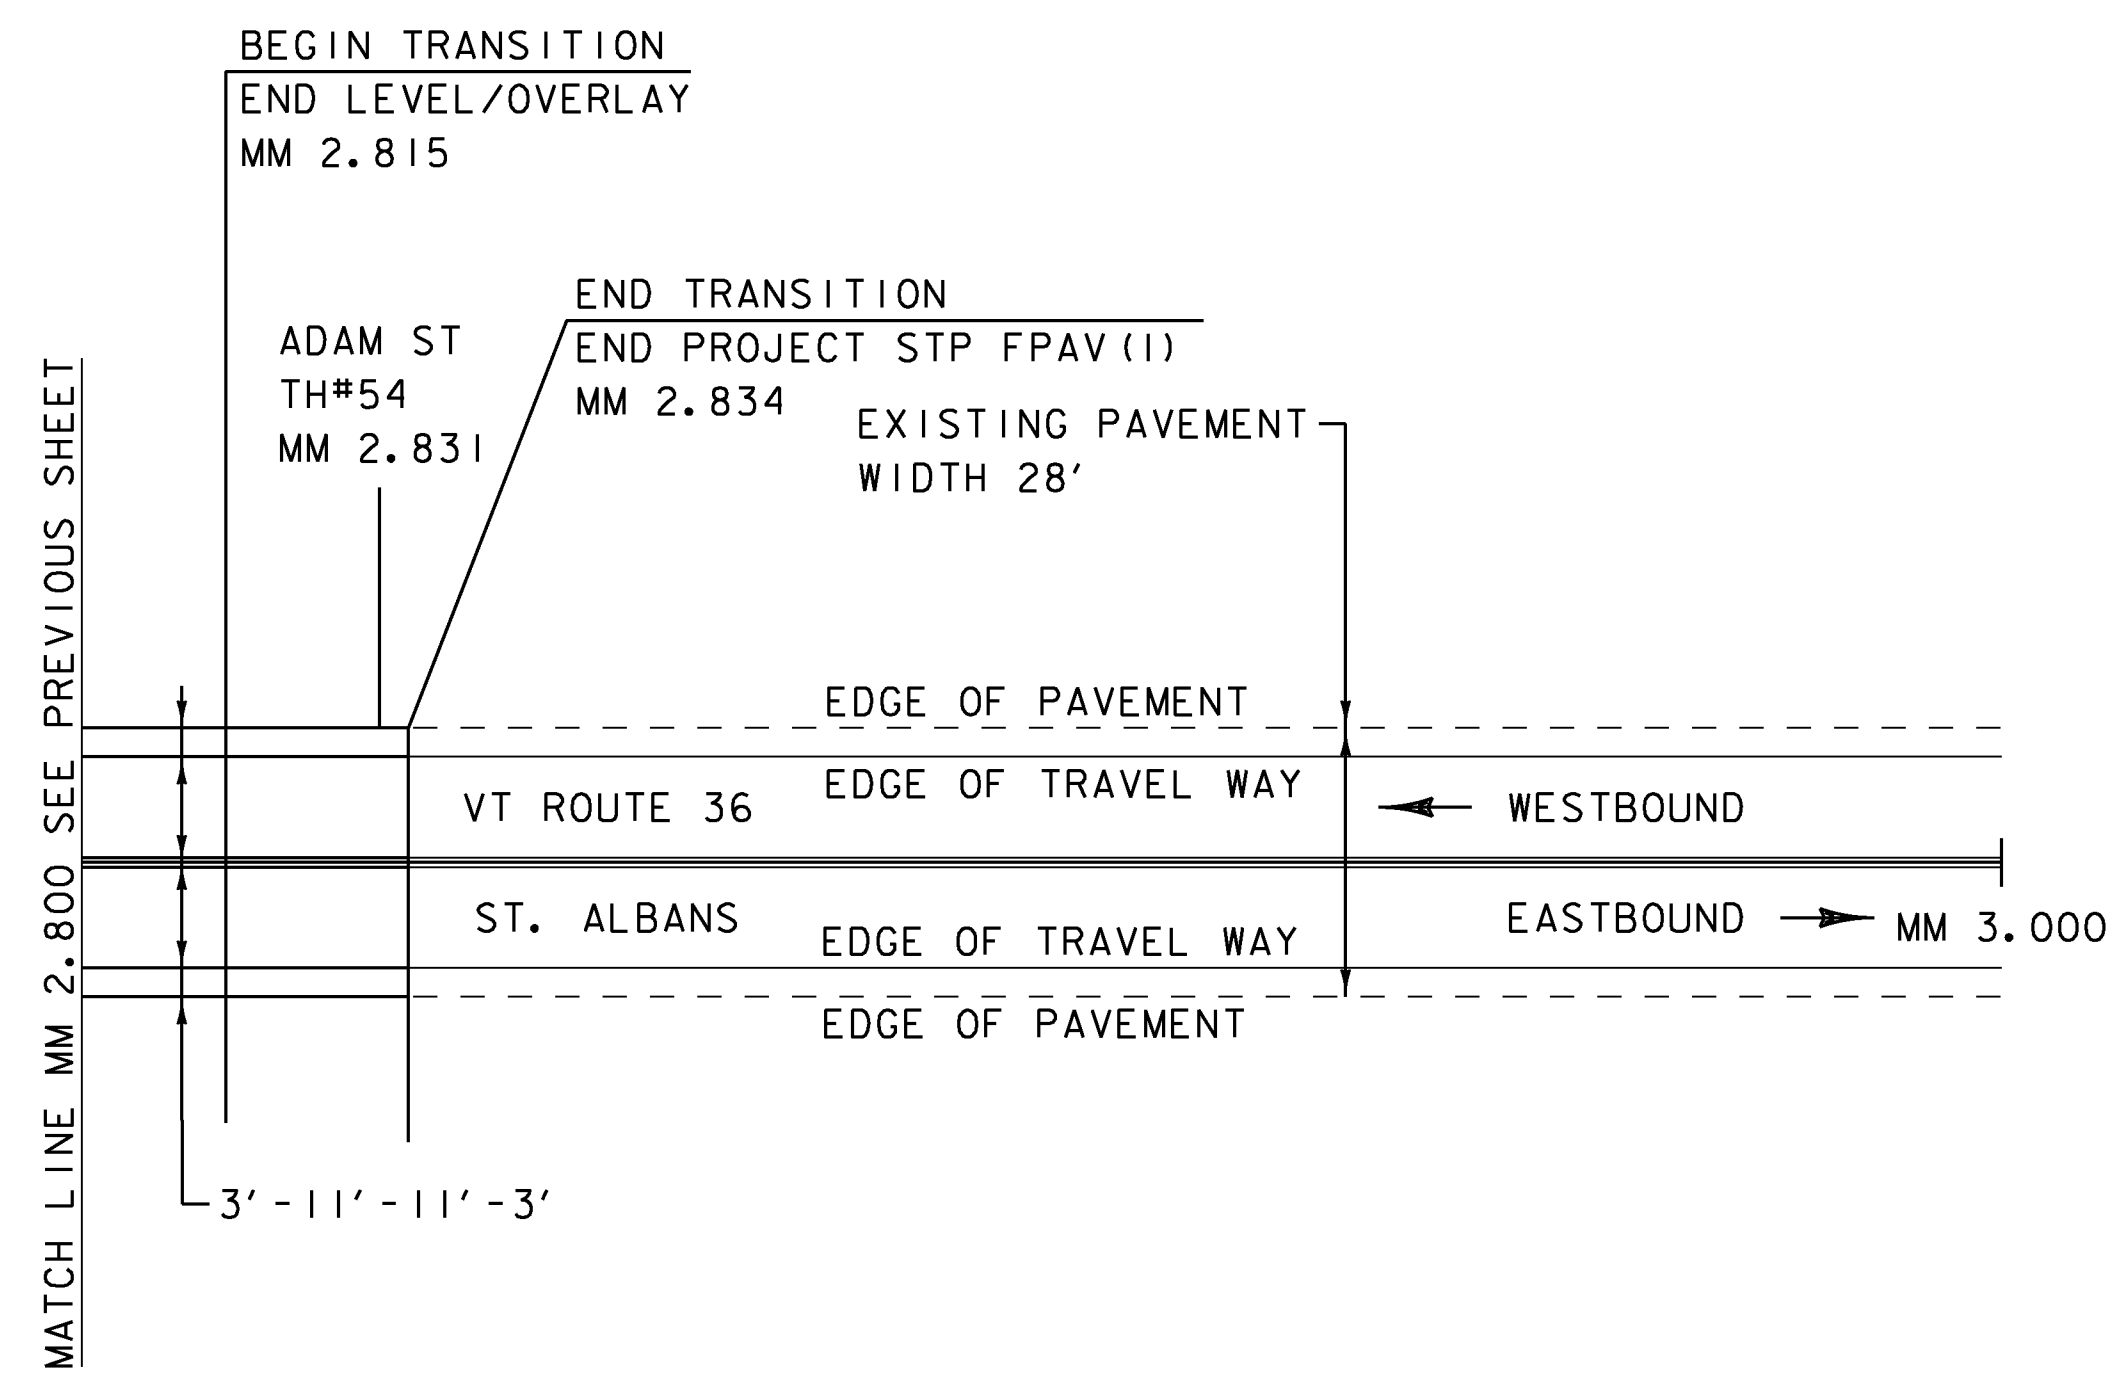

NOT TO SCALE

PROJECT NAME:	ST ALBANS TOWN
PROJECT NUMBER:	STP FPAV(I)
FILE NAME: z16v020bdr.dgn	PLOT DATE: 05/10/2016
PROJECT LEADER: C. LATHROP	DRAWN BY: J. GOODALL
DESIGNED BY: J. GOODALL	CHECKED BY: C. LATHROP
PLAN SHEET 5	SHEET 20 OF 32