


**TRANSITION AREA FOR RAIL CROSSING**


DOT CROSSING No. 247-417G  
VT ROUTE 38 MM 1.328

- NOTE:
- ASPHALTIC PLUG JOINT WILL BE PAID FOR UNDER ITEM 900.640 "SPECIAL PROVISION (BAND JOINT @ PRECAST CONCRETE RAILROAD CROSSING)"

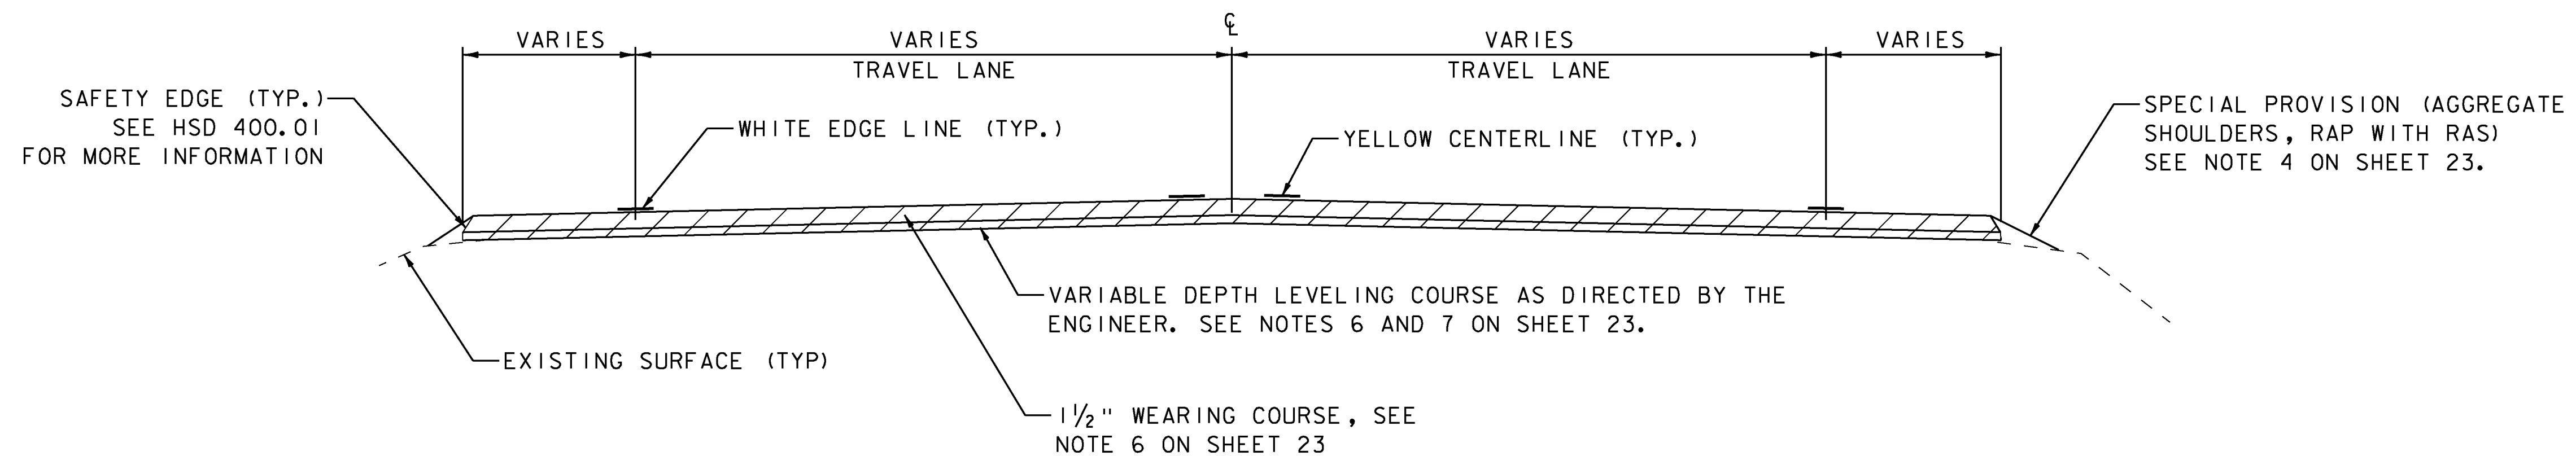


**LEVEL & OVERLAY TYPICAL SECTION**

MM 0.000 (BEGIN PROJECT) TO MM 3.345 (END PROJECT)

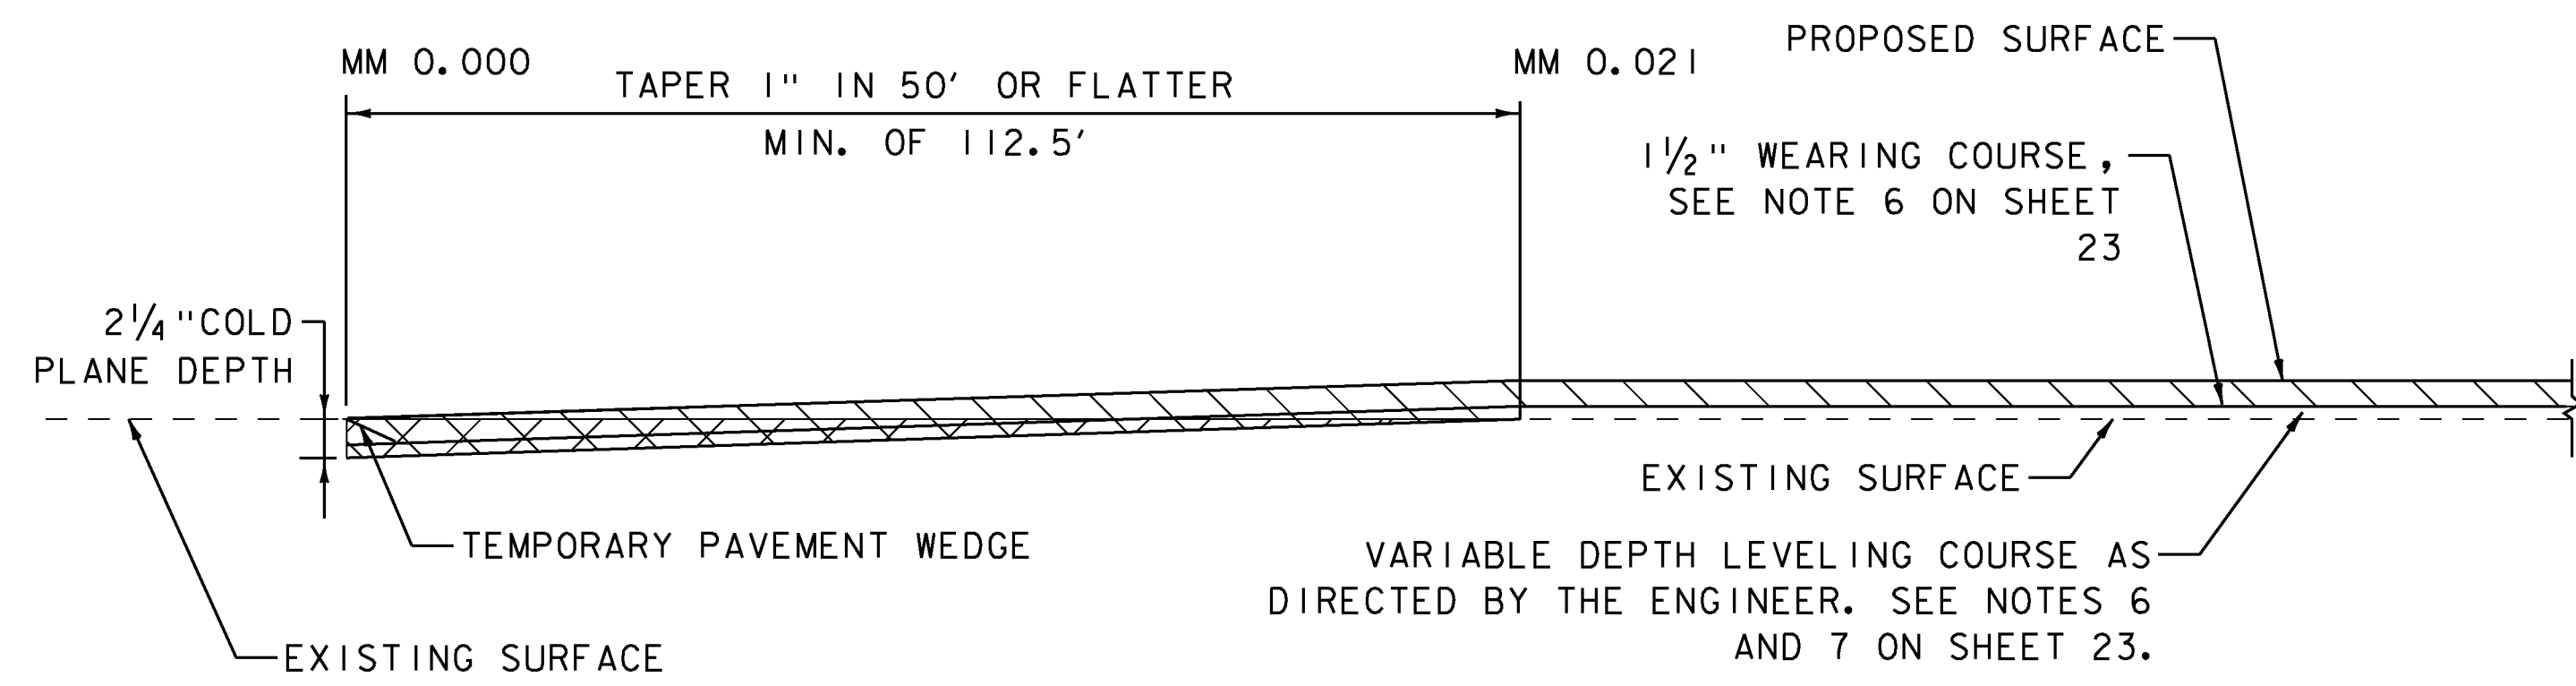

**BEGIN PROJECT TRANSITION DETAIL  
EXISTING PAVEMENT TO LEVEL & OVERLAY**

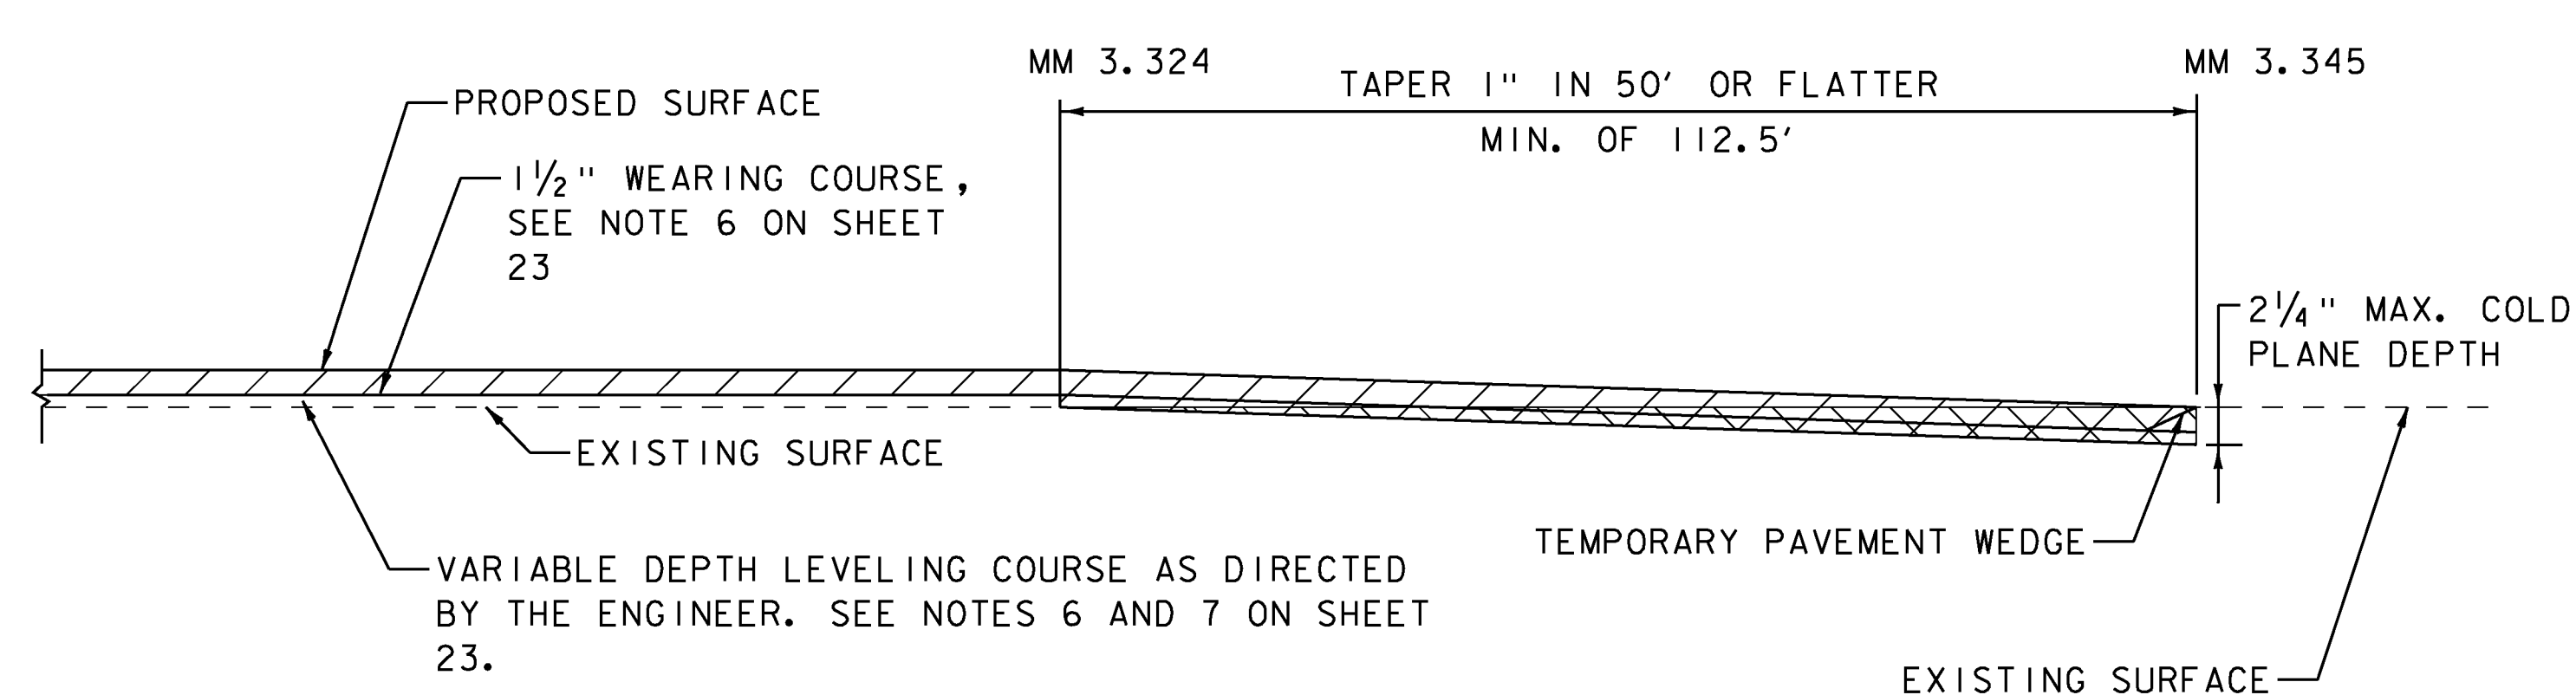

**END PROJECT TRANSITION DETAIL  
LEVEL & OVERLAY TO EXISTING PAVEMENT**

NOT TO SCALE

PROJECT NAME: ST ALBANS TOWN	PLOT DATE: 05/10/2016
PROJECT NUMBER: STP FPAV(2)	DRAWN BY: J. GOODALL
FILE NAME: z16v023typ.dgn	CHECKED BY: C. LATHROP
PROJECT LEADER: C. LATHROP	SHEET 24 OF 32
DESIGNED BY: J. GOODALL	
PROJECT TYPICAL SHEET 1	