


**TRANSITION AREA FOR SIDE ROADS (LEVEL & OVERLAY)**

FULL WIDTH OF TOWN HIGHWAY

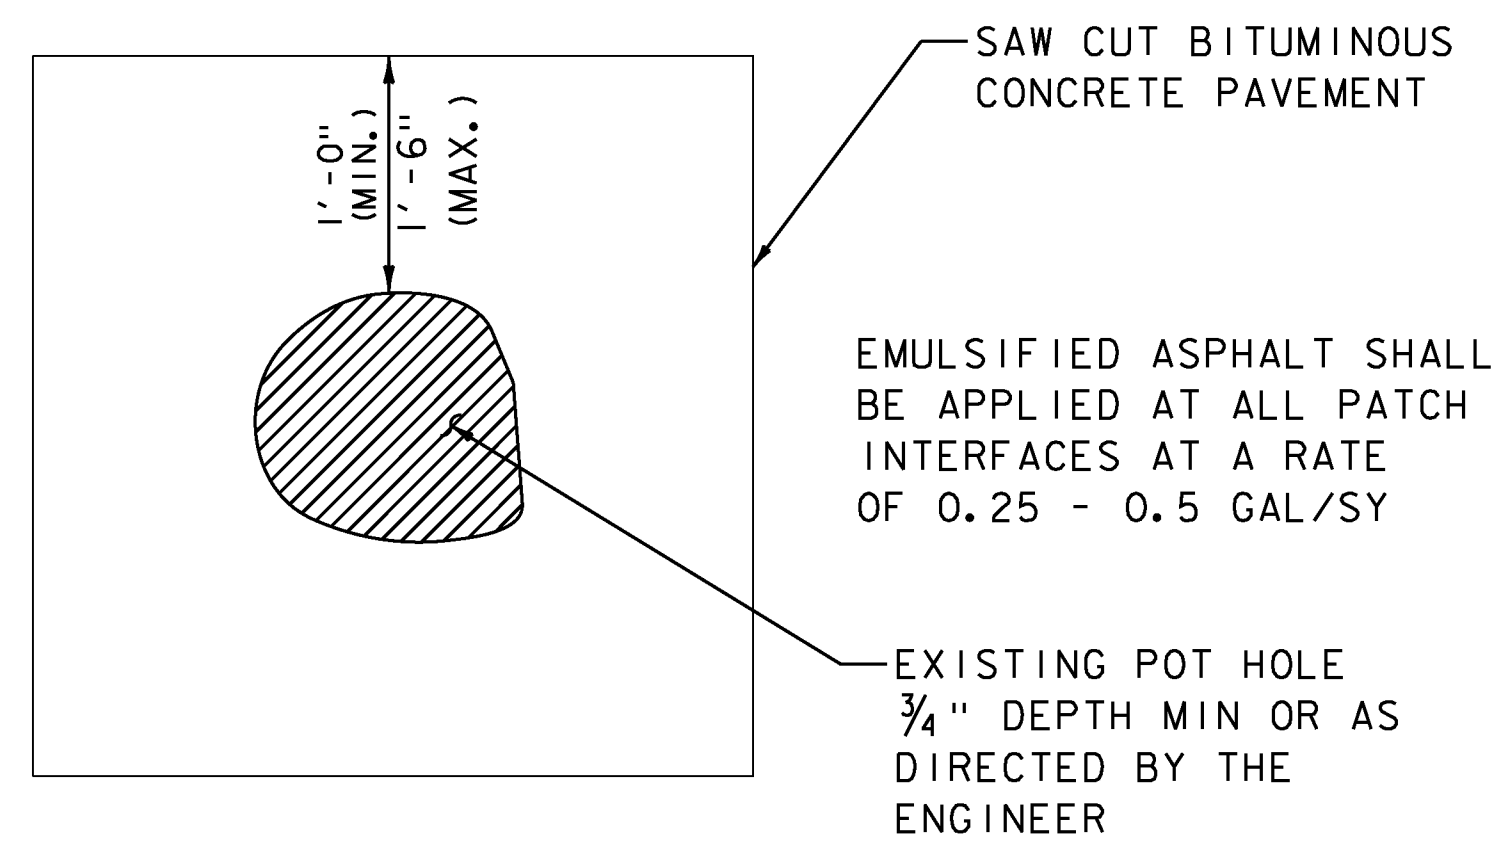

**TYPICAL - POT HOLE REPAIR**

**NOTE:**

1. EMULSIFIED ASPHALT SHALL BE APPLIED AT ALL PATCH INTERFACES AT A RATE OF 0.25 - 0.50 GAL/SY. EMULSIFIED ASPHALT SHALL MEET THE REQUIREMENTS OF SECTION 404 AND WILL BE CONSIDERED INCIDENTAL TO ITEM 900.680 "SPECIAL PROVISION (BITUMINOUS CONCRETE PAVEMENT SURFACE PREPARATION, TYPE 1)".
2. ALL WORK ASSOCIATED WITH POT HOLE REPAIR WILL BE PAID UNDER ITEM 900.680 "SPECIAL PROVISION (BITUMINOUS CONCRETE PAVEMENT SURFACE PREPARATION, TYPE 1)".

**NOT TO SCALE**

PROJECT NAME:	ST ALBANS TOWN
PROJECT NUMBER:	STP FPAV(2)
FILE NAME: z16v023typ.dgn	PLOT DATE: 05/10/2016
PROJECT LEADER: C. LATHROP	DRAWN BY: J. GOODALL
DESIGNED BY: J. GOODALL	CHECKED BY: C. LATHROP
PROJECT TYPICAL SHEET 2	SHEET 25 OF 32