
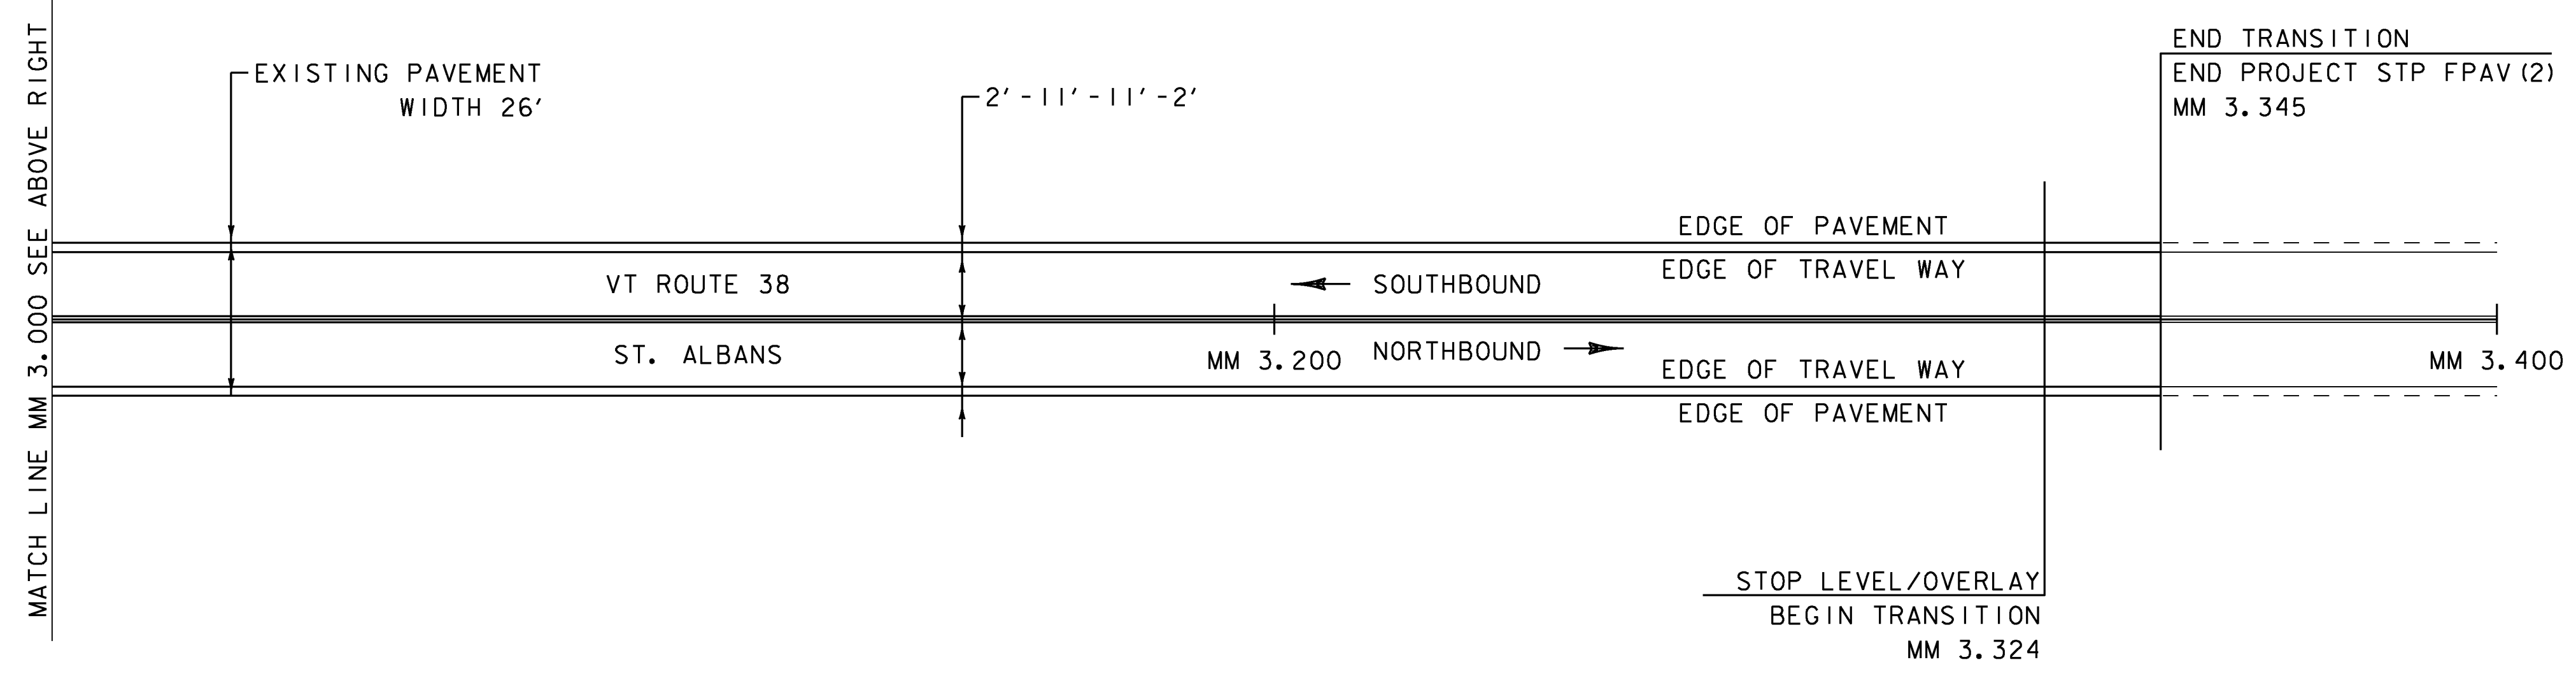


4 INCH WHITE LINE, WATERBORNE PAINT &  
 TEMPORARY 4 INCH WHITE LINE, PAINT  
 (ALL LINES WILL INCLUDE EDGE LINE BREAKS  
 AND RADII AT TOWN HIGHWAYS)  
 MM 2.400 - MM 3.345 (SOLID LT & RT)

4 INCH YELLOW LINE, WATERBORNE PAINT &  
 TEMPORARY 4 INCH YELLOW LINE, PAINT  
 (ALL LINES WILL INCLUDE CENTERLINE BREAKS  
 AT TOWN HIGHWAYS)  
 MM 2.400 - MM 2.450 (SOLID LT, DASHED RT)  
 MM 2.450 - MM 2.490 (DASHED CTR)  
 MM 2.490 - MM 2.615 (DASHED LT, SOLID RT)  
 MM 2.615 - MM 3.345 (SOLID LT & RT)

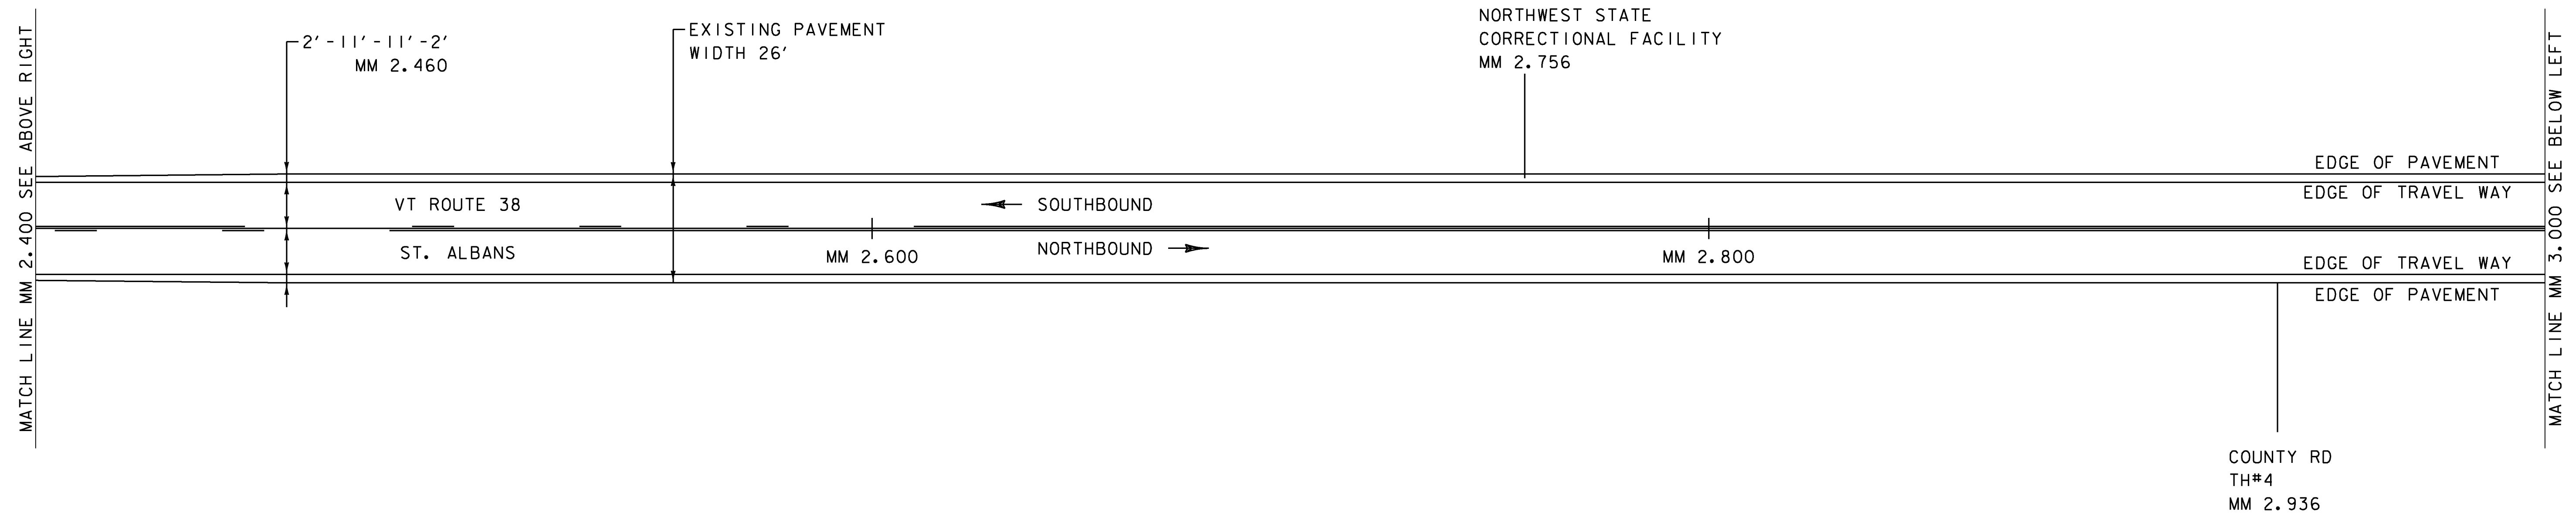

PROJECT NAME:	ST ALBANS TOWN
PROJECT NUMBER:	STP FPAV(2)
FILE NAME:	z16v023bdr.dgn
PROJECT LEADER:	C. LATHROP
DESIGNED BY:	J. GOODALL
PLAN SHEET 3	
PLOT DATE:	05/10/2016
DRAWN BY:	J. GOODALL
CHECKED BY:	C. LATHROP
SHEET	31 OF 32

NOT TO SCALE