



INDEX OF SHEETS

INDEX OF VAOT STANDARDS

STD	DATE	DESCRIPTION
B-71	7/8/2005	STANDARDS FOR RESIDENTIAL AND COMMERCIAL DRIVES
E-193	8/18/1995	PAVEMENT MARKING DETAILS
T-1	4/25/2016	TRAFFIC CONTROL GENERAL NOTES
T-10	8/6/2012	CONVENTIONAL ROADS CONSTRUCTION APPROACH SIGNING
T-17	8/6/2012	TRAFFIC CONTROL MISCELLANEOUS DETAILS
T-24	8/6/2012	TRAFFIC CONTROL FOR MAINTENANCE PAVEMENT MARKING OPERATION
T-28	8/6/2012	CONSTRUCTION SIGN DETAILS
T-29	8/6/2012	CONSTRUCTION SIGN DETAILS
T-30	8/6/2012	CONSTRUCTION SIGN DETAILS
T-31	8/6/2012	CONSTRUCTION SIGN DETAILS
T-35	8/6/2012	CONSTRUCTION ZONE LONGITUDINAL DROP-OFFS
T-36	8/6/2012	CONSTRUCTION ZONE LONGITUDINAL DROP-OFFS FOR PAVING
T-40	1/2/2013	DELINEATORS AND MILEPOSTS

INDEX OF SHEETS

SHT	DESCRIPTION
1	TITLE SHEET
2	INDEX OF SHEETS & TIE SHEET
3	CONVENTIONAL SYMBOLOGY LEGEND SHEET
4	PROJECT NOTES
5-6	TYPICAL SECTIONS SHEETS 1-2
7	DETAIL SHEET
8-9	QUANTITY SHEETS 1-2
10	HANDWORK DETAIL SHEET
11-25	PLAN SHEETS 1-15
26	CONSTRUCTION APPROACH SIGNING
HIGHWAY SAFETY & DESIGN DETAIL	
HSD-400.01	SAFETY EDGE DETAILS
STRUCTURES DETAIL	
SD-516.10	BRIDGE JOINT ASPHALTIC PLUG

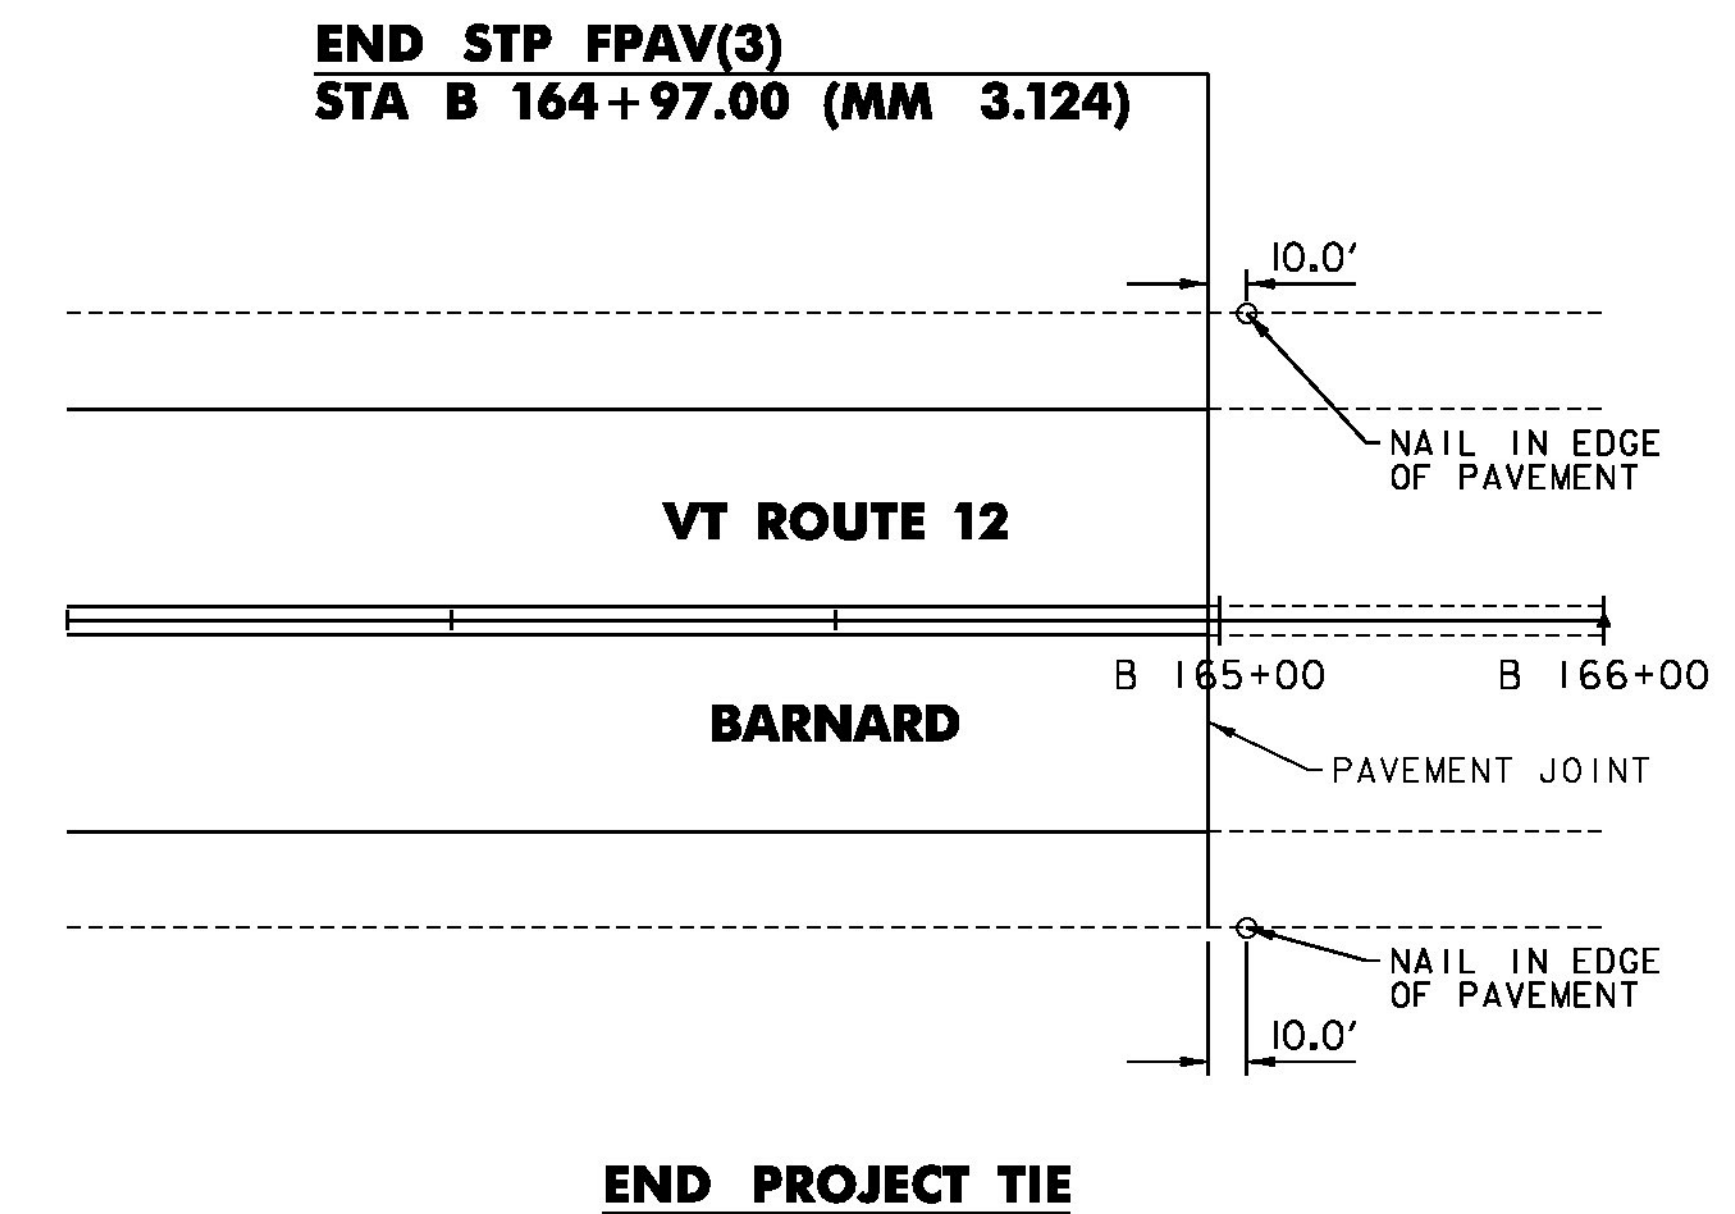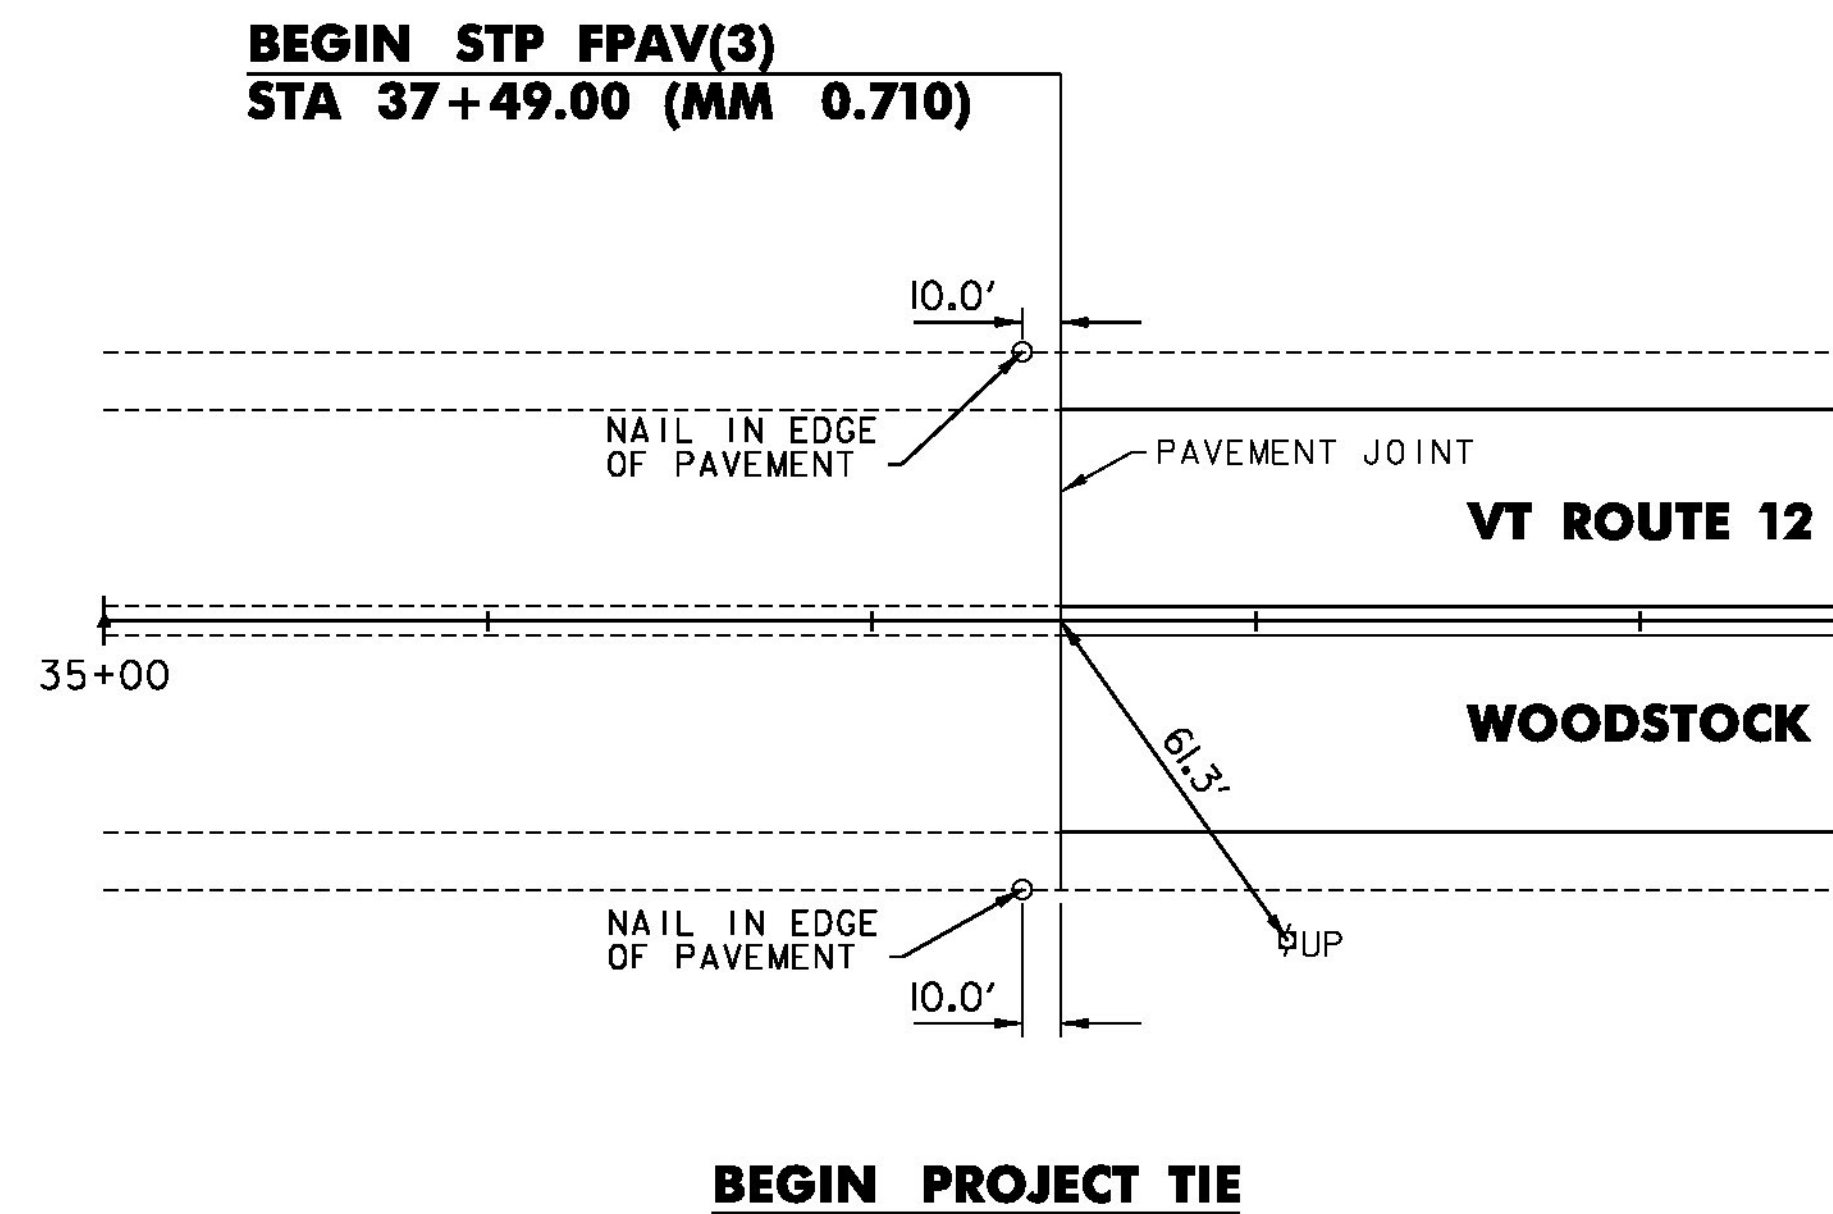

NOT TO SCALE

PROJECT NAME:	WOODSTOCK-BARNARD
PROJECT NUMBER:	STP FPAV(3)
FILE NAME: z16v024frm.dgn	PLOT DATE: 6/2/2016
PROJECT LEADER: P. SHEDD	DRAWN BY: S. GOODWIN
DESIGNED BY: N. LEMAY	CHECKED BY: P. SHEDD
INDEX OF SHEETS & TIE SHEET	SHEET 2 OF 26