



LEVEL & OVERLAY TYPICAL SECTION

ST. GEORGE
MM 0.039 TO MM 1.982

WILLISTON
MM 0.000 TO MM 2.783

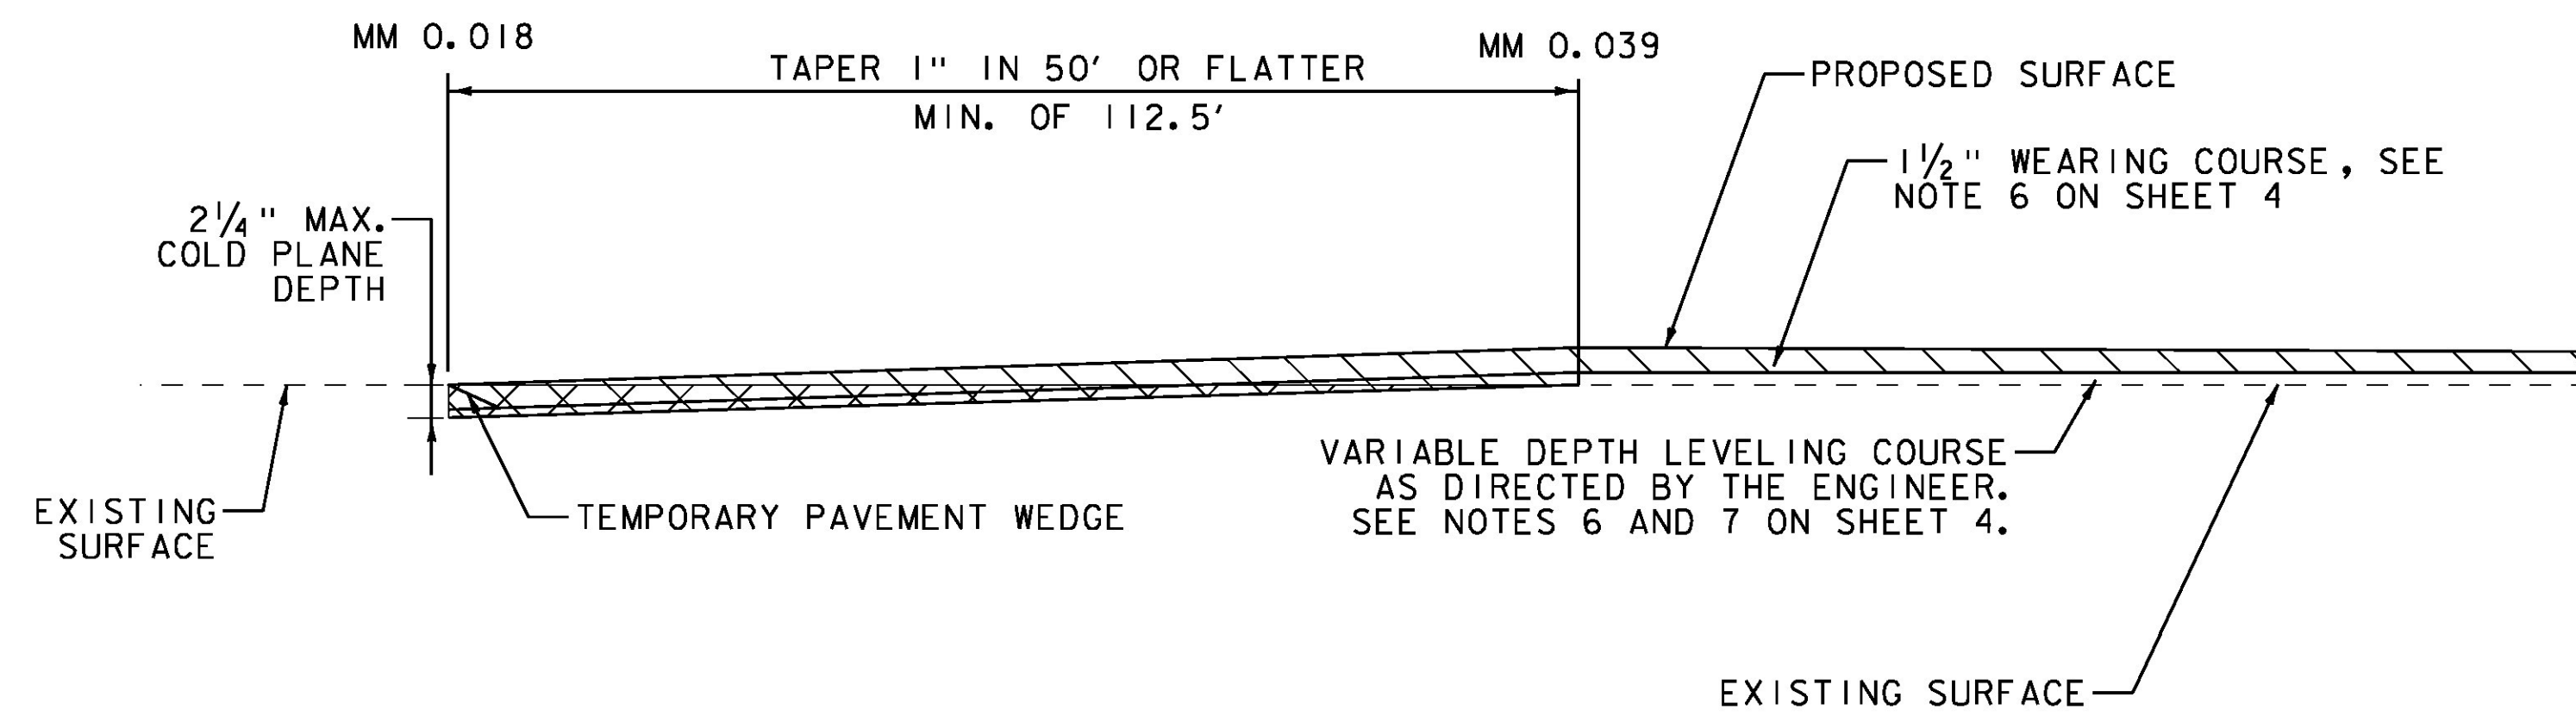

**BEGIN PROJECT TRANSITION DETAIL
EXISTING PAVEMENT TO LEVEL & OVERLAY**

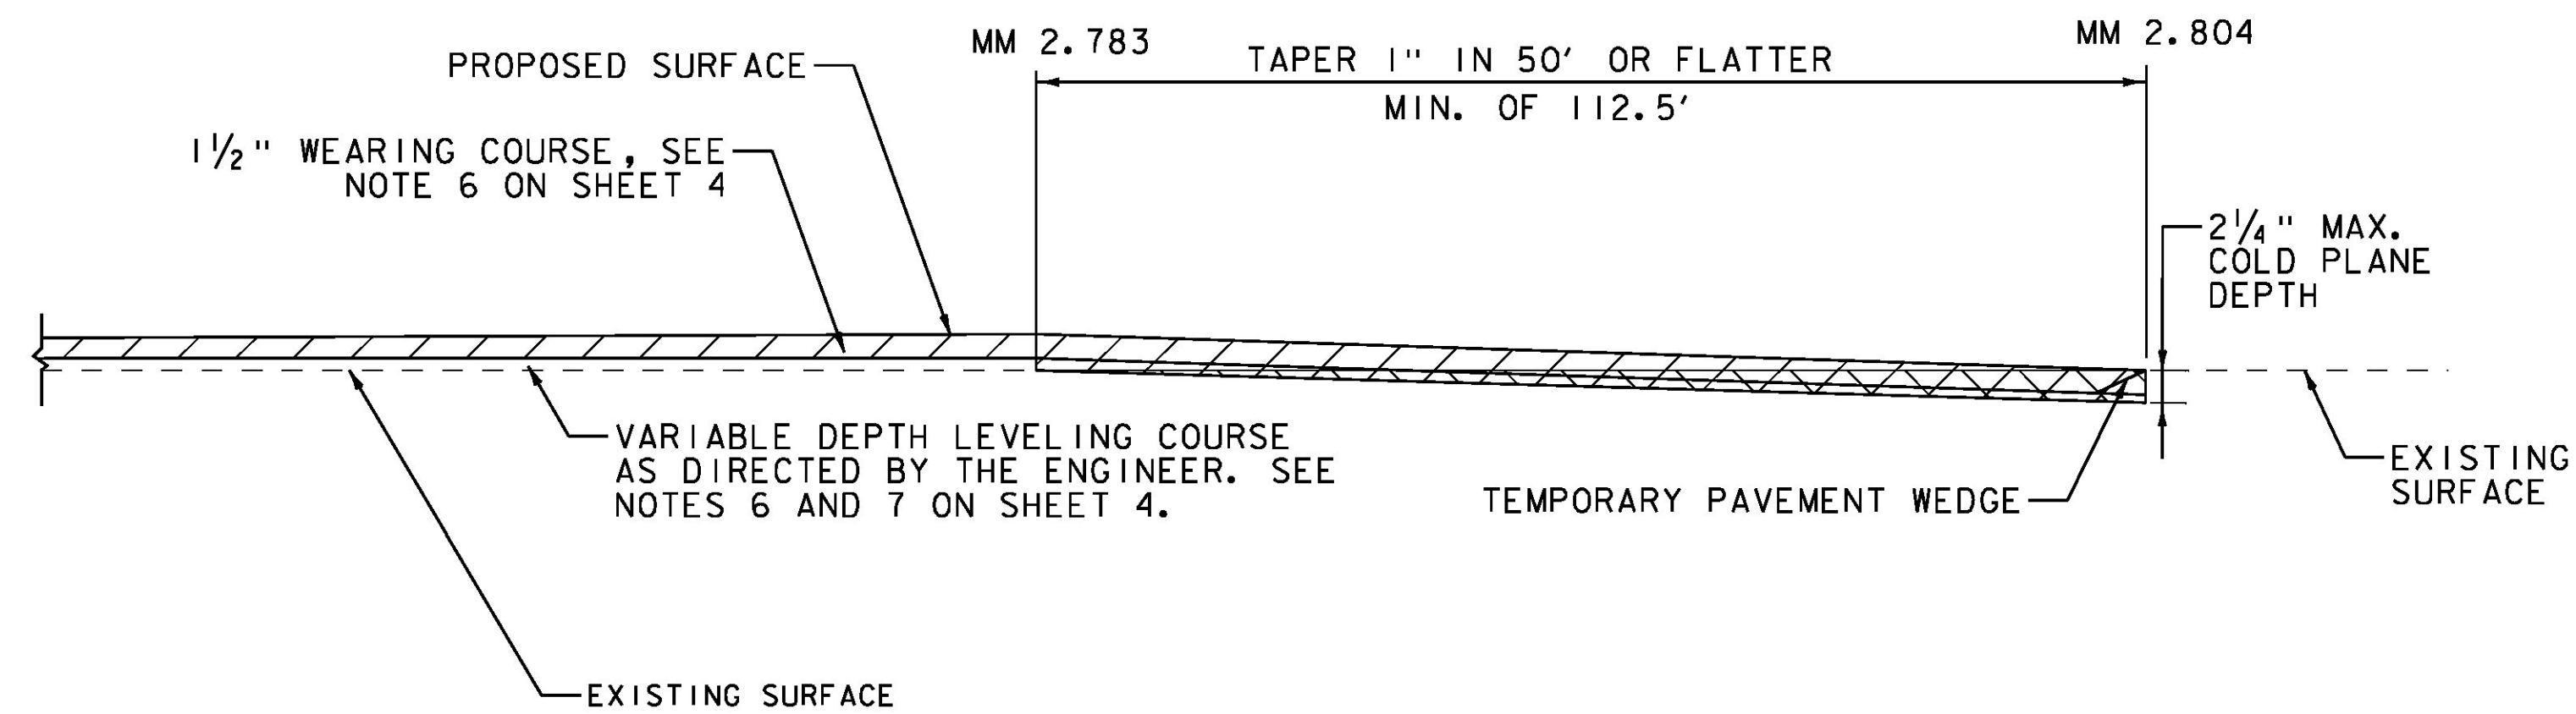

**END PROJECT TRANSITION DETAIL
LEVEL & OVERLAY TO EXISTING PAVEMENT**

PROJECT NAME:	ST. GEORGE-WILLISTON
PROJECT NUMBER:	STP FPAV(4)
FILE NAME: z16v025typ.dgn	PLOT DATE: 05/16/2016
PROJECT LEADER: C. LATHROP	DRAWN BY: O. DALMER
DESIGNED BY: J. GOODALL	CHECKED BY: C. LATHROP
PROJECT TYPICAL SECTIONS SHEET 1	SHEET 5 OF 18

NOT TO SCALE