


TRANSITION AREA FOR SIDE ROADS (LEVEL & OVERLAY)

FULL WIDTH OF TOWN HIGHWAY

MM W 2.116 TH#3 - APRON SHALL BE 25' SEE PLAN SHEET 4

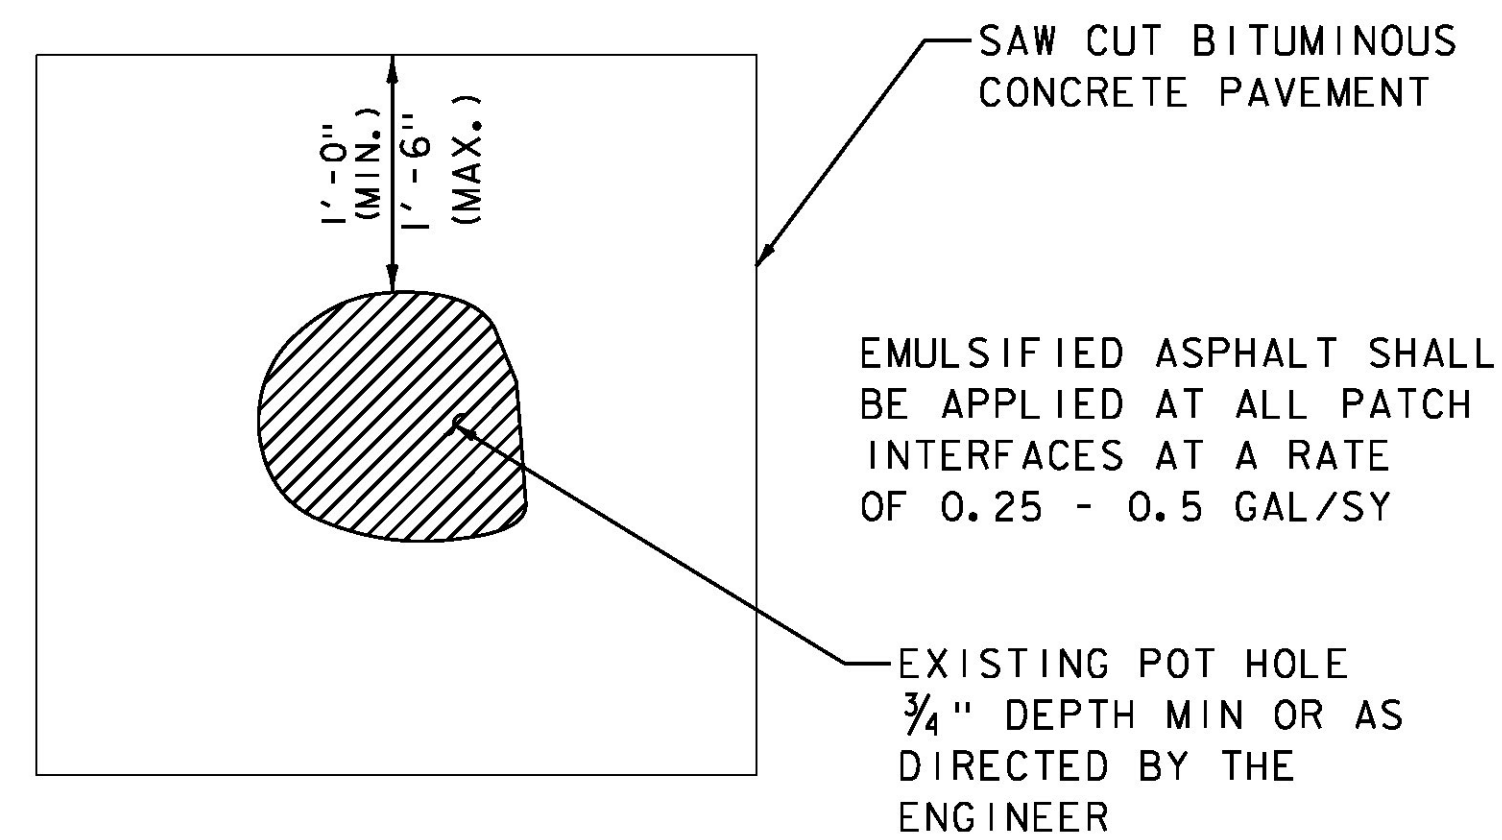

NOTE:

- EMULSIFIED ASPHALT SHALL BE APPLIED AT ALL PATCH INTERFACES AT A RATE OF 0.25 - 0.50 GAL/SY. EMULSIFIED ASPHALT SHALL MEET THE REQUIREMENTS OF SECTION 404 AND WILL BE CONSIDERED INCIDENTAL TO ITEM 900.680 "SPECIAL PROVISION (BITUMINOUS CONCRETE PAVEMENT SURFACE PREPARATION, TYPE 1)".
- ALL WORK ASSOCIATED WITH POT HOLE REPAIR WILL BE PAID UNDER ITEM 900.680 "SPECIAL PROVISION (BITUMINOUS CONCRETE PAVEMENT SURFACE PREPARATION, TYPE 1)".

TYPICAL - POT HOLE REPAIR

PROJECT NAME:	ST. GEORGE-WILLISTON
PROJECT NUMBER:	STP FPAV(4)
FILE NAME: z16v025typ.dgn	PLOT DATE: 05/16/2016
PROJECT LEADER: C. LATHROP	DRAWN BY: O. DALMER
DESIGNED BY: J. GOODALL	CHECKED BY: C. LATHROP
PROJECT TYPICAL SECTIONS SHEET 2	SHEET 6 OF 18

NOT TO SCALE