


4 INCH WHITE LINE, WATERBORNE PAINT &
 TEMPORARY 4 INCH WHITE LINE, PAINT
 (ALL LINES WILL INCLUDE EDGE LINE BREAKS
 AND RADII AT TOWN HIGHWAYS)
 MM W 2.700 - MM W 2.804 (SOLID LT & RT EDGE LINE)
 MM W 2.763 - MM W 2.804 (DOTTED RT)

4 INCH YELLOW LINE, WATERBORNE PAINT &
 TEMPORARY 4 INCH YELLOW LINE, PAINT
 (ALL LINES WILL INCLUDE CENTERLINE BREAKS
 AT TOWN HIGHWAYS)
 MM W 2.700 - MM W 2.804 (SOLID LT & RT)

LETTER OR SYMBOL, WATERBORNE PAINT &
 TEMPORARY LETTER OR SYMBOL, PAINT
 MM W 2.739 RT (SIGNAL)
 MM W 2.747 RT (AHEAD)

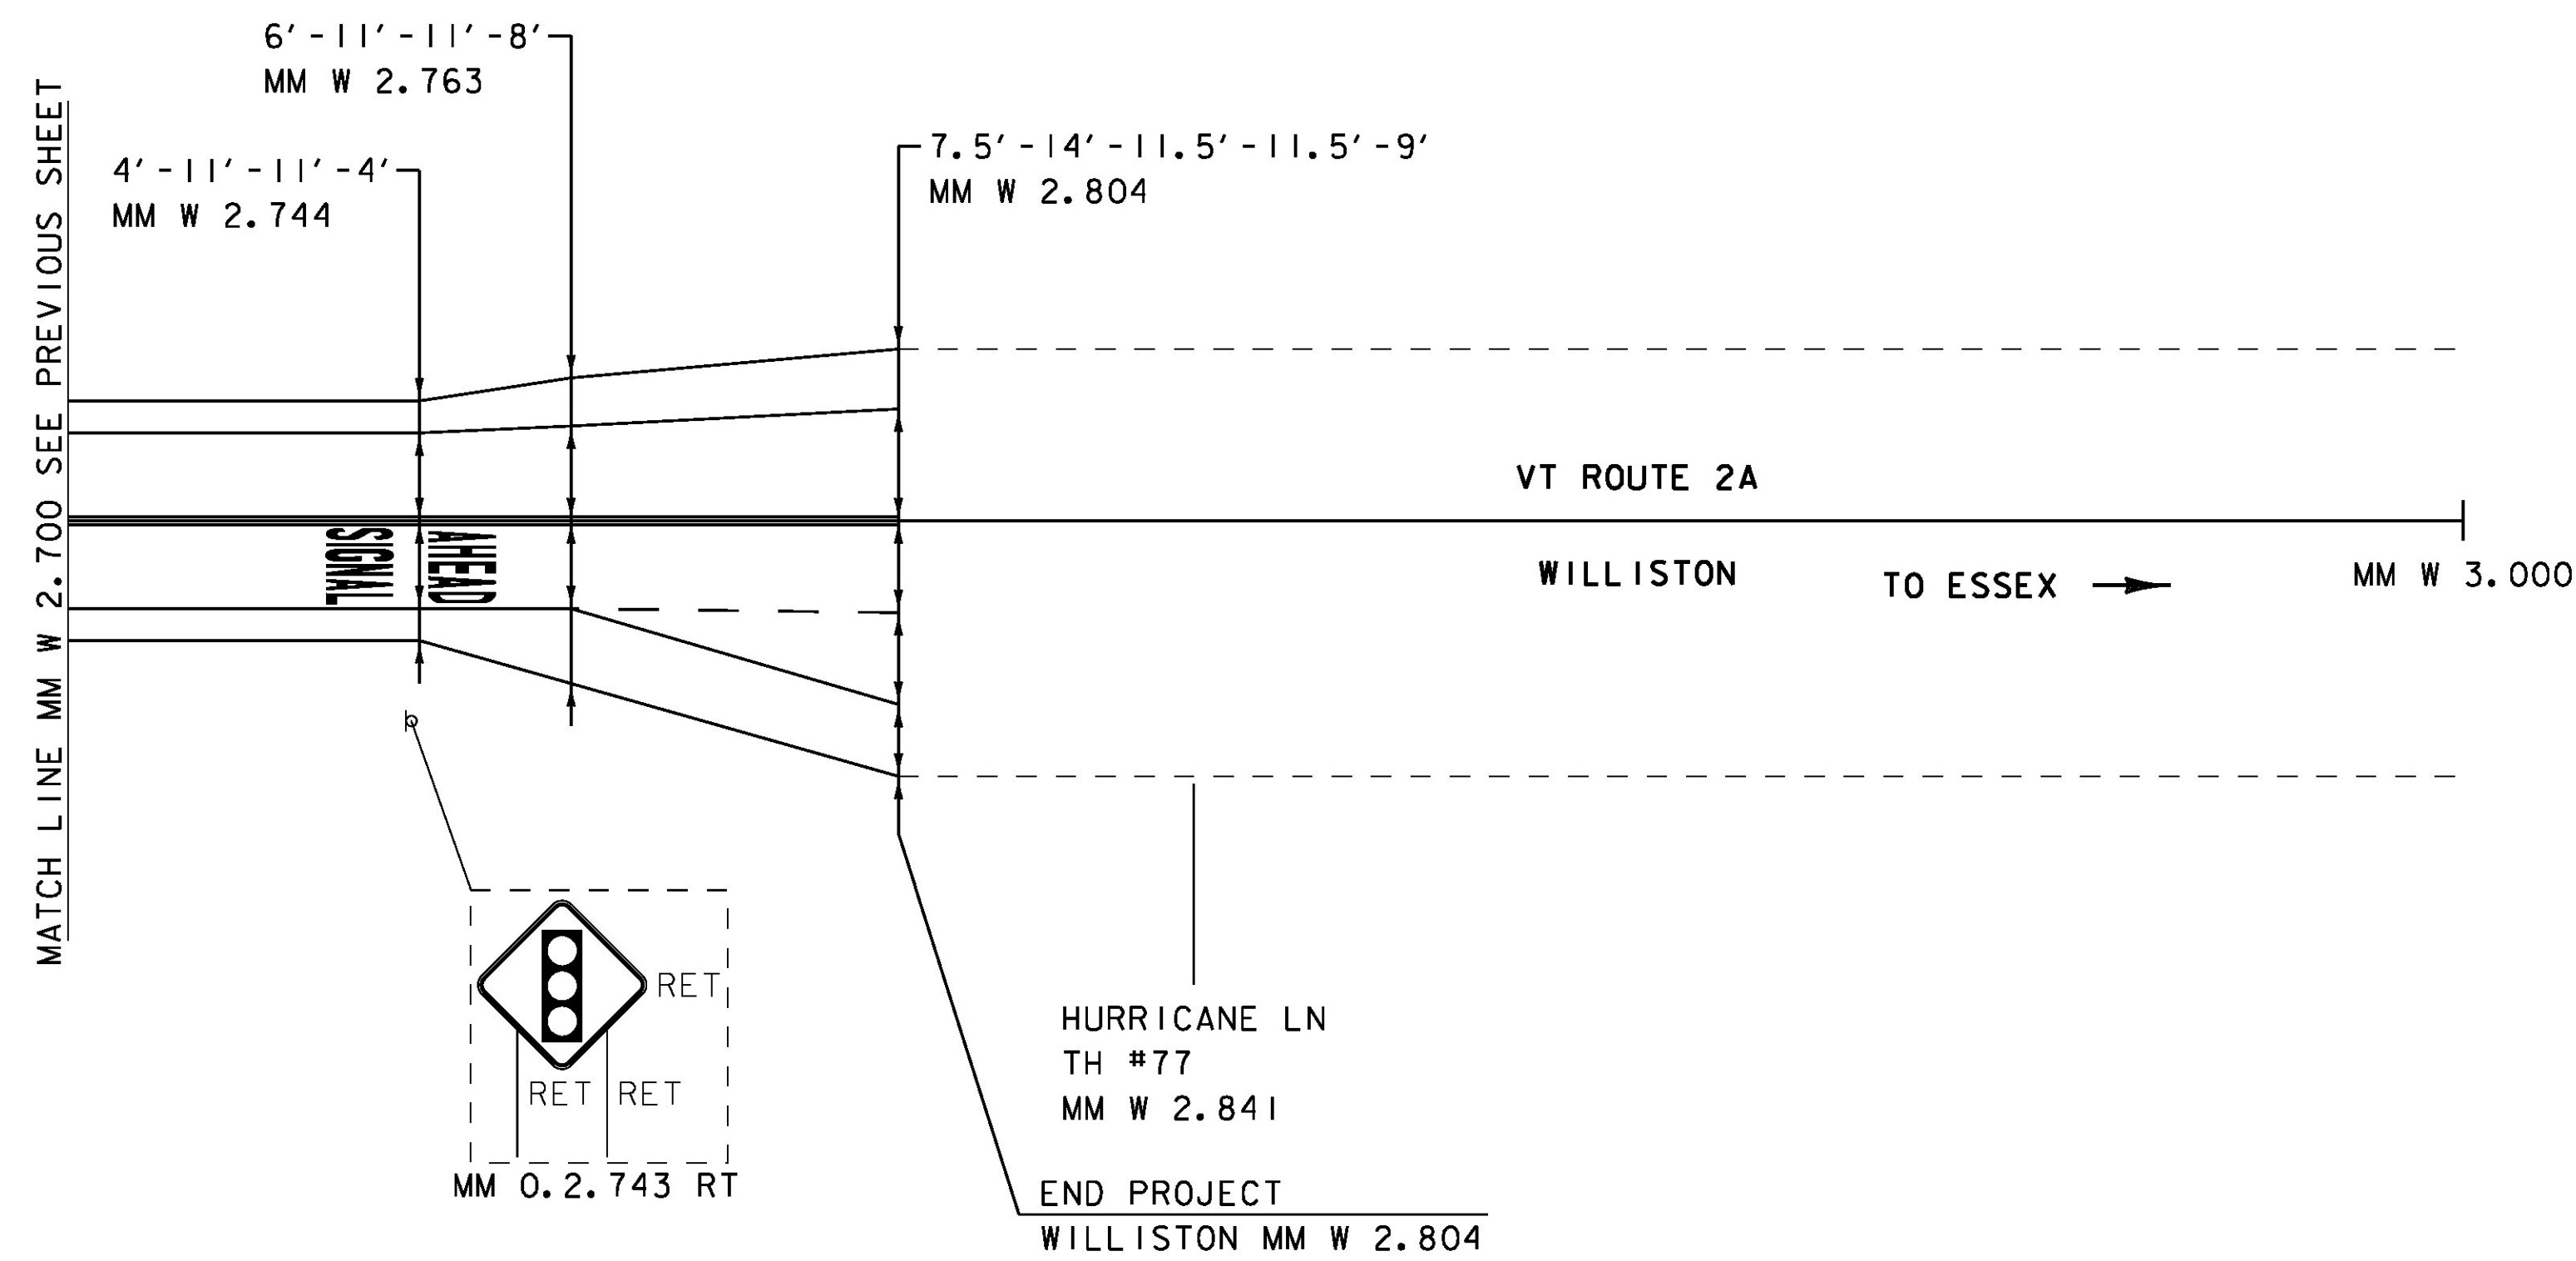

NOT TO SCALE

PROJECT NAME:	ST. GEORGE-WILLISTON
PROJECT NUMBER:	STP FPAV(4)
FILE NAME:	z16v025bdr.dgn
PROJECT LEADER:	C. LATHROP
DESIGNED BY:	J. GOODALL
PLAN SHEET	5
PLOT DATE:	05/16/2016
DRAWN BY:	J. GOODALL
CHECKED BY:	C. LATHROP
SHEET	14 OF 18