


TYPICAL - POT HOLE REPAIR

NOTE:

1. EMULSIFIED ASPHALT SHALL BE APPLIED AT ALL PATCH INTERFACES AT A RATE OF 0.25 - 0.50 GAL/SY. EMULSIFIED ASPHALT SHALL MEET THE REQUIREMENTS OF SECTION 404 AND WILL BE CONSIDERED INCIDENTAL TO ITEM 900.680 "SPECIAL PROVISION (BITUMINOUS CONCRETE PAVEMENT SURFACE PREPARATION, TYPE 1)".
2. ALL WORK ASSOCIATED WITH POT HOLE REPAIR WILL BE PAID UNDER ITEM 900.680 "SPECIAL PROVISION (BITUMINOUS CONCRETE PAVEMENT SURFACE PREPARATION, TYPE 1)".

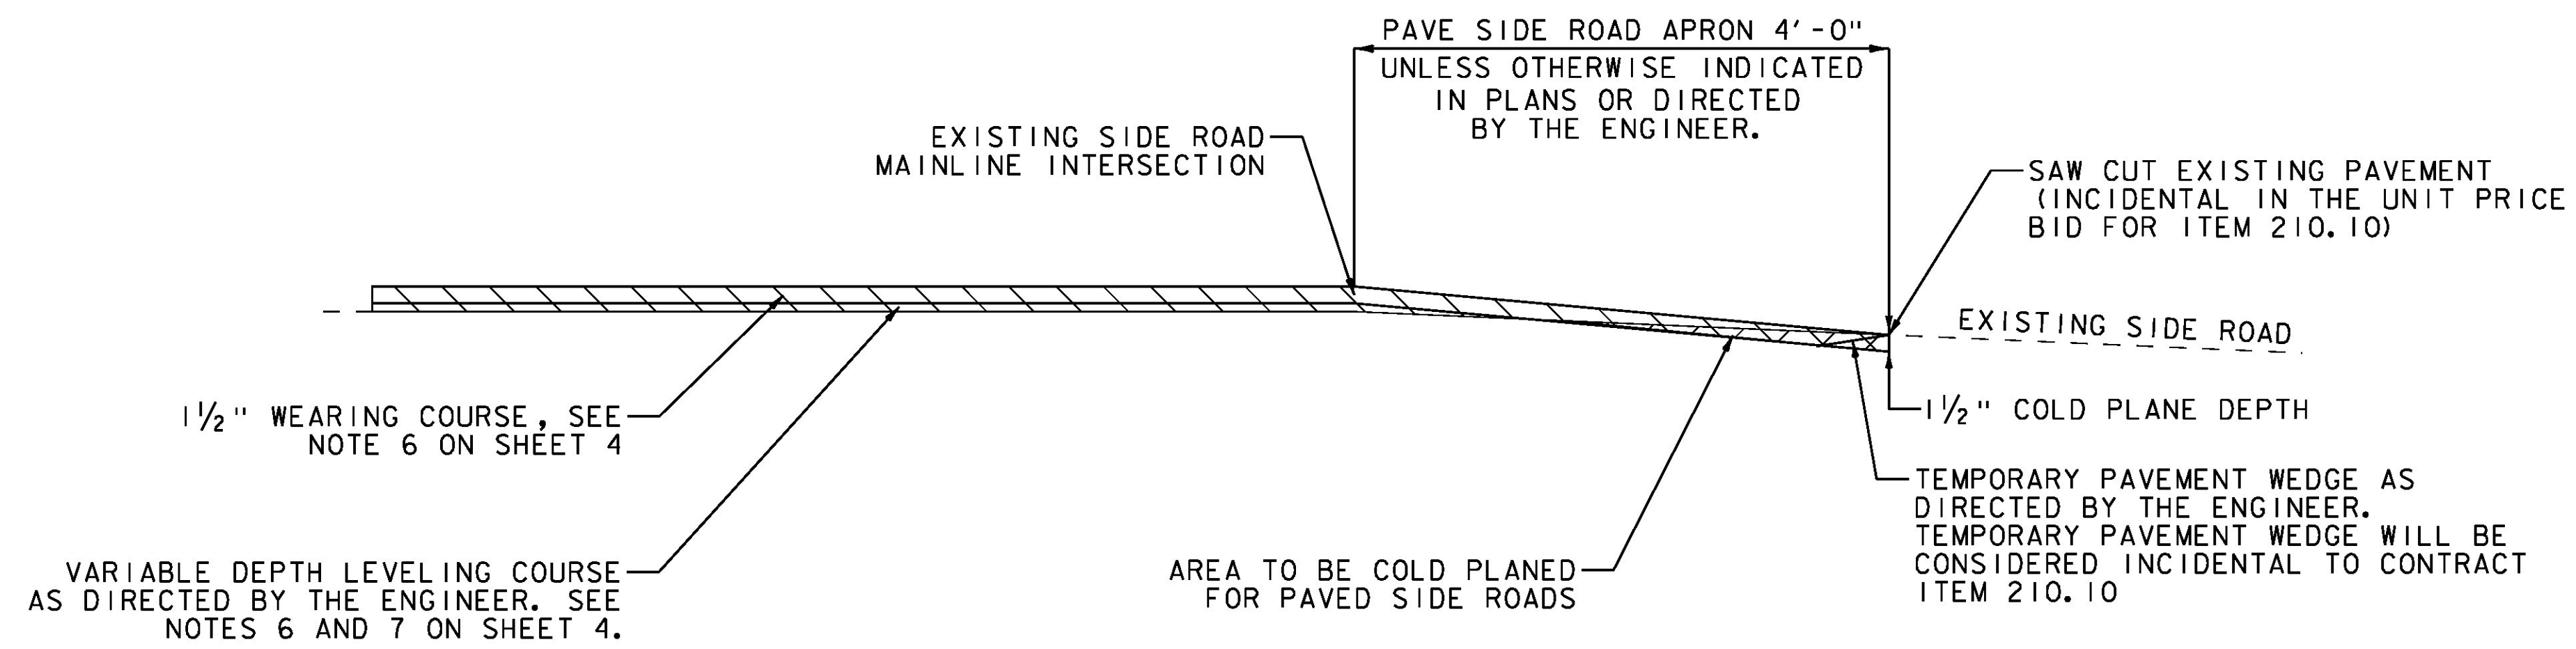

TRANSITION AREA FOR SIDE ROADS (LEVEL & OVERLAY)
FULL WIDTH OF TOWN HIGHWAY

PROJECT NAME:	STARKSBORO-BUELS GORE
PROJECT NUMBER:	STP FPAV(5)
FILE NAME: z16v026typ.dgn	PLOT DATE: 5/31/2016
PROJECT LEADER: C. LATHROP	DRAWN BY: O. DALMER
DESIGNED BY: J. GOODALL	CHECKED BY: C. LATHROP
PROJECT TYPICAL SECTIONS SHEET 2	SHEET 6 OF 22

NOT TO SCALE