


4 INCH WHITE LINE, WATERBORNE PAINT &
 TEMPORARY 4 INCH WHITE LINE, PAINT
 (ALL LINES WILL INCLUDE EDGE LINE BREAKS
 AND RADII AT TOWN HIGHWAYS)
 MM BG 2.600 - MM BG 2.745 (SOLID LT & RT EDGE LINE)

4 INCH YELLOW LINE, WATERBORNE PAINT &
 TEMPORARY 4 INCH YELLOW LINE, PAINT
 (ALL LINES WILL INCLUDE CENTERLINE BREAKS
 AT TOWN HIGHWAYS)
 MM BG 2.600 - MM BG 2.745 (SOLID LT & RT)

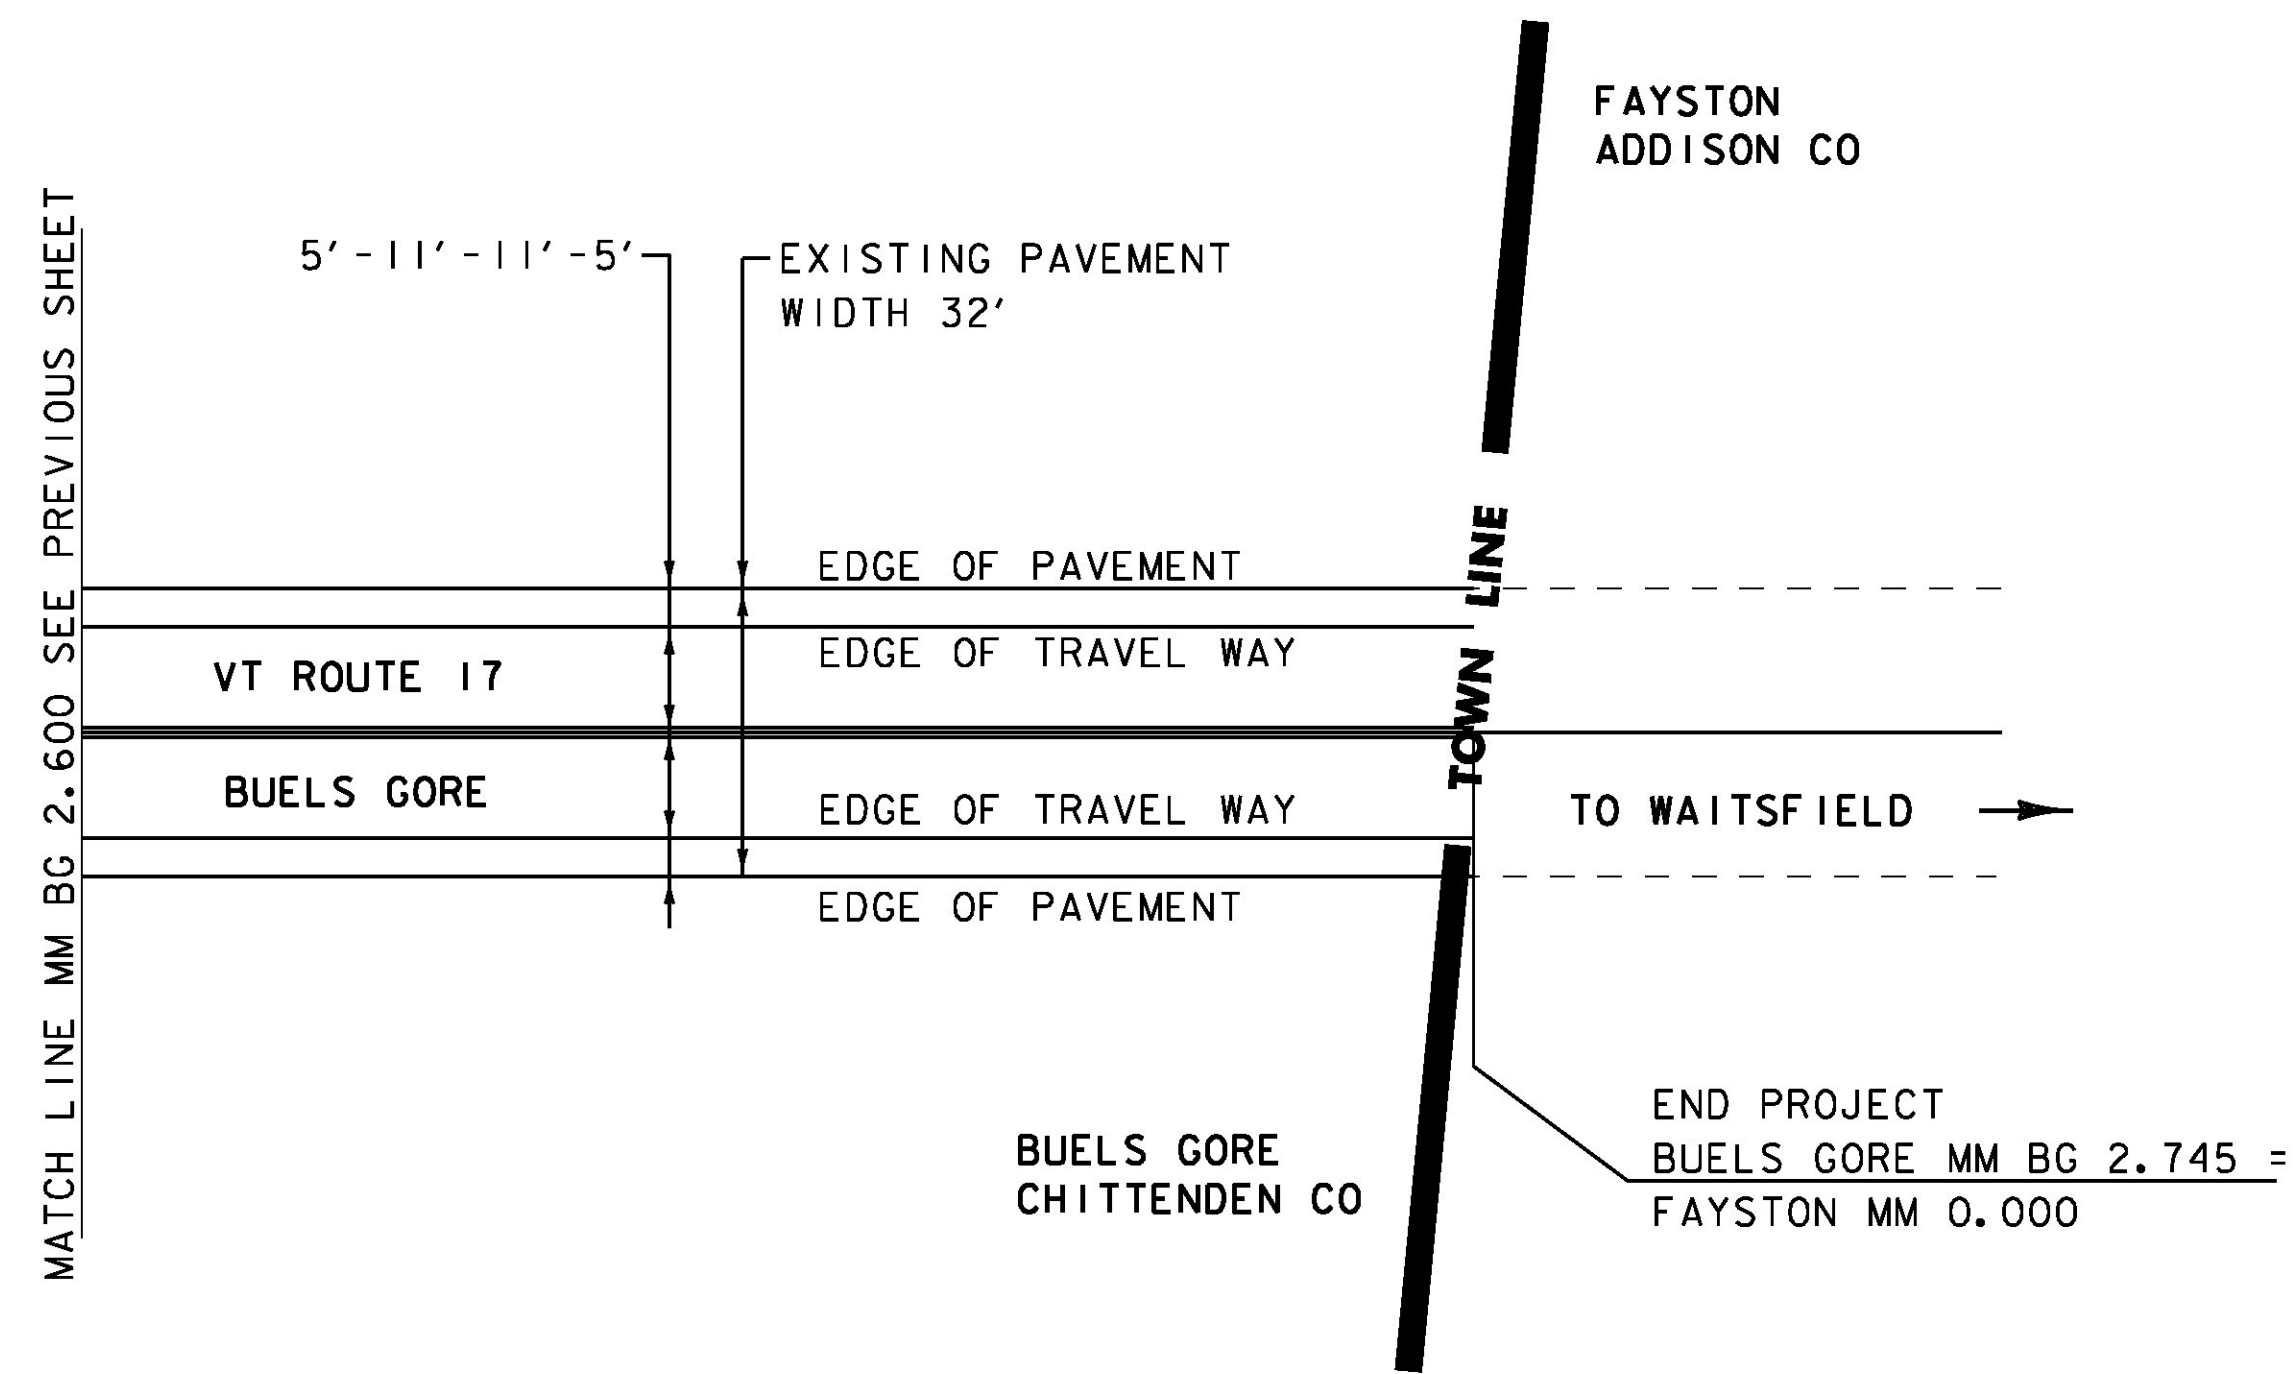

PROJECT NAME: STARKSBORO-BUELS GORE	
PROJECT NUMBER: STP FPAV(5)	
FILE NAME: z16v026bdr.dgn	PLOT DATE: 5/31/2016
PROJECT LEADER: C. LATHROP	DRAWN BY: J. GOODALL
DESIGNED BY: J. GOODALL	CHECKED BY: C. LATHROP
PLAN SHEET 6	SHEET 16 OF 22

NOT TO SCALE