



# INDEX OF SHEETS

## INDEX OF VAOT STANDARDS

STD	DATE	DESCRIPTION
B-71	7/8/2005	STANDARDS FOR RESIDENTIAL AND COMMERCIAL DRIVES
E-193	8/18/1995	PAVEMENT MARKING DETAILS
G-1	3/10/2017	STEEL BEAM GUARDRAIL WITH STEEL POSTS, STEEL BEAM GUARDRAIL WITH WOOD POSTS
G-1d	3/10/2017	STEEL BEAM GUARDRAIL END TERMINALS, ANCHOR FOR STEEL BEAM GUARDRAIL, STEEL BEAM MEDIAN BARRIER
T-1	4/25/2016	TRAFFIC CONTROL GENERAL NOTES
T-10	8/6/2012	CONVENTIONAL ROADS CONSTRUCTION APPROACH SIGNING
T-17	8/6/2012	TRAFFIC CONTROL MISCELLANEOUS DETAILS
T-24	8/6/2012	TRAFFIC CONTROL FOR MAINTENANCE PAVEMENT MARKING OPERATION
T-28	8/6/2012	CONSTRUCTION SIGN DETAILS
T-29	8/6/2012	CONSTRUCTION SIGN DETAILS
T-30	8/6/2012	CONSTRUCTION SIGN DETAILS
T-31	8/6/2012	CONSTRUCTION SIGN DETAILS
T-36	8/6/2012	CONSTRUCTION ZONE LONGITUDINAL DROP-OFFS FOR PAVING
T-40	1/2/2013	DELINEATORS AND MILEPOSTS
T-45	1/2/2013	SQUARE TUBE SIGN POST AND ANCHOR

## INDEX OF SHEETS

SHT	TITLE	DATE
1	TITLE SHEET	
2	INDEX OF SHEETS	
3	CONVENTIONAL SYMBOLOGY LEGEND SHEET	
4	PROJECT NOTES	
5-6	TYPICAL SECTION SHEETS	
7-8	QUANTITY SHEETS	
9-10	ITEM DETAIL SHEETS	
11-12	GUARDRAIL REPLACEMENT DETAIL SHEETS	
13	HANDWORK DETAIL SHEET	
14-20	PLAN SHEETS	
21	CONSTRUCTION APPROACH SIGNING	
<b>HIGHWAY SAFETY &amp; DESIGN DETAIL</b>		
HSD-400.01	SAFETY EDGE DETAILS	3/29/2016
HSD-621.06	MISCELLANEOUS GUARDRAIL DETAILS	2/27/2017
<b>STRUCTURES DETAIL</b>		
SD-516.10	BRIDGE JOINT ASPHALTIC PLUG	8/29/2011

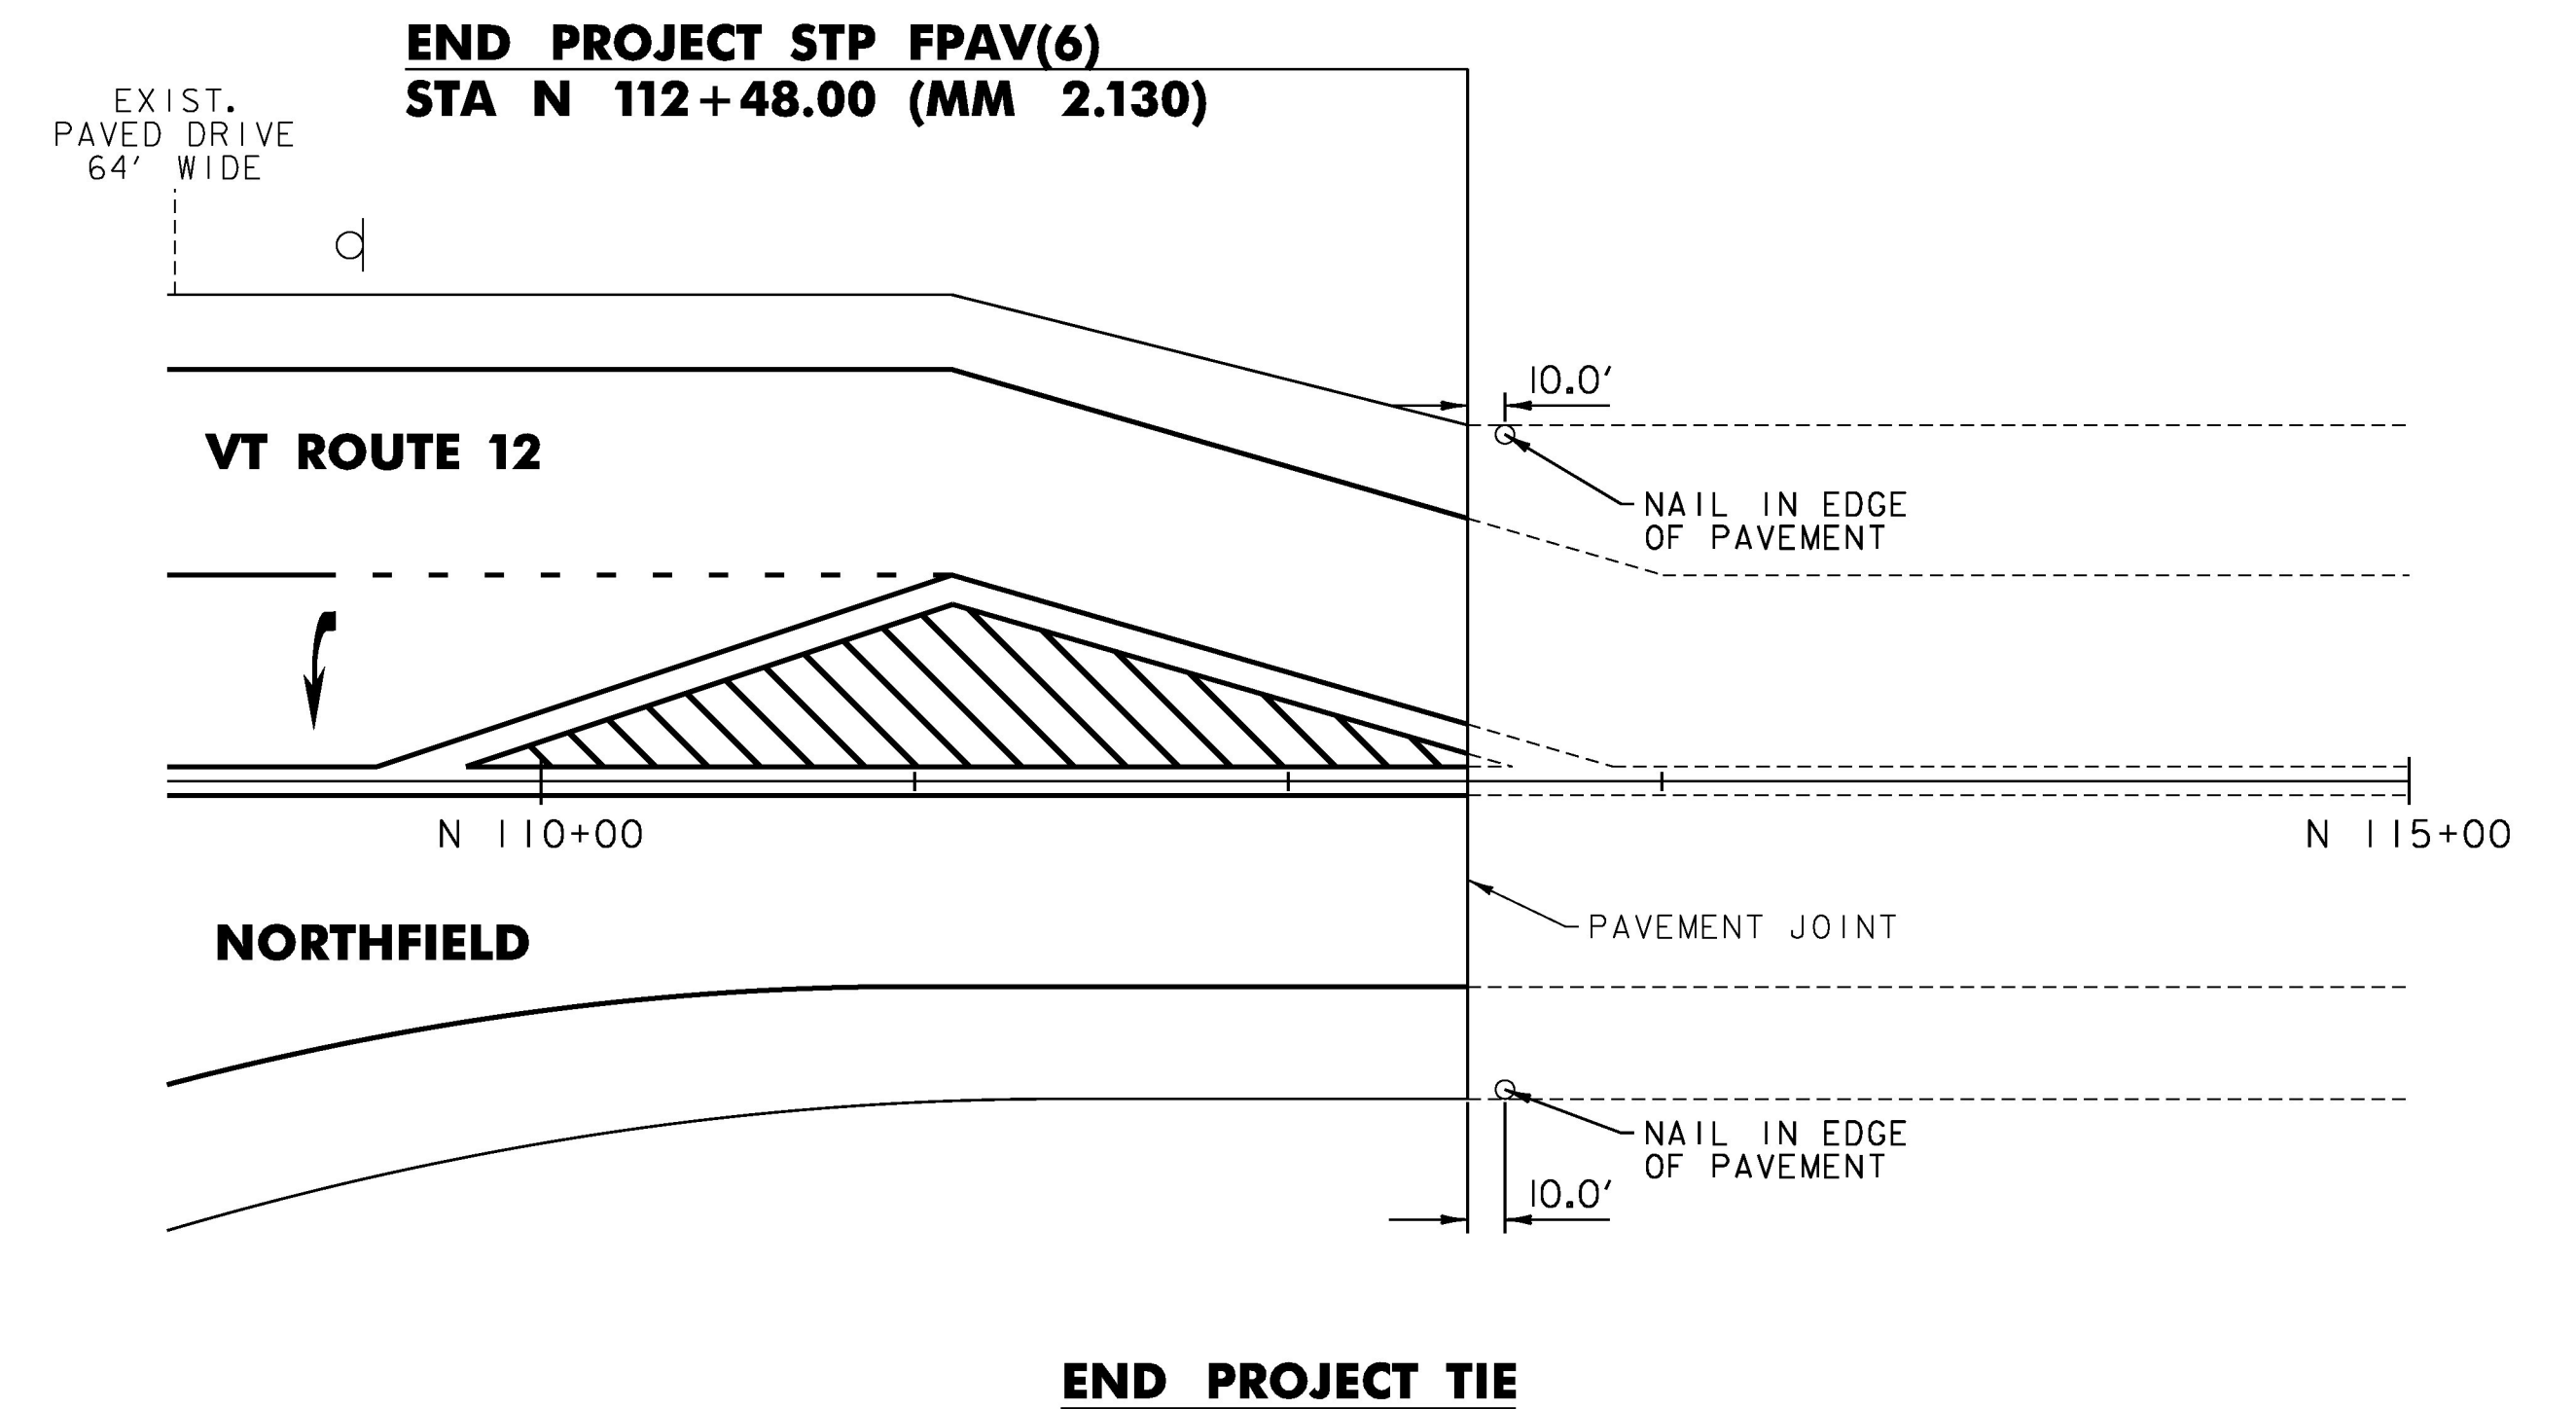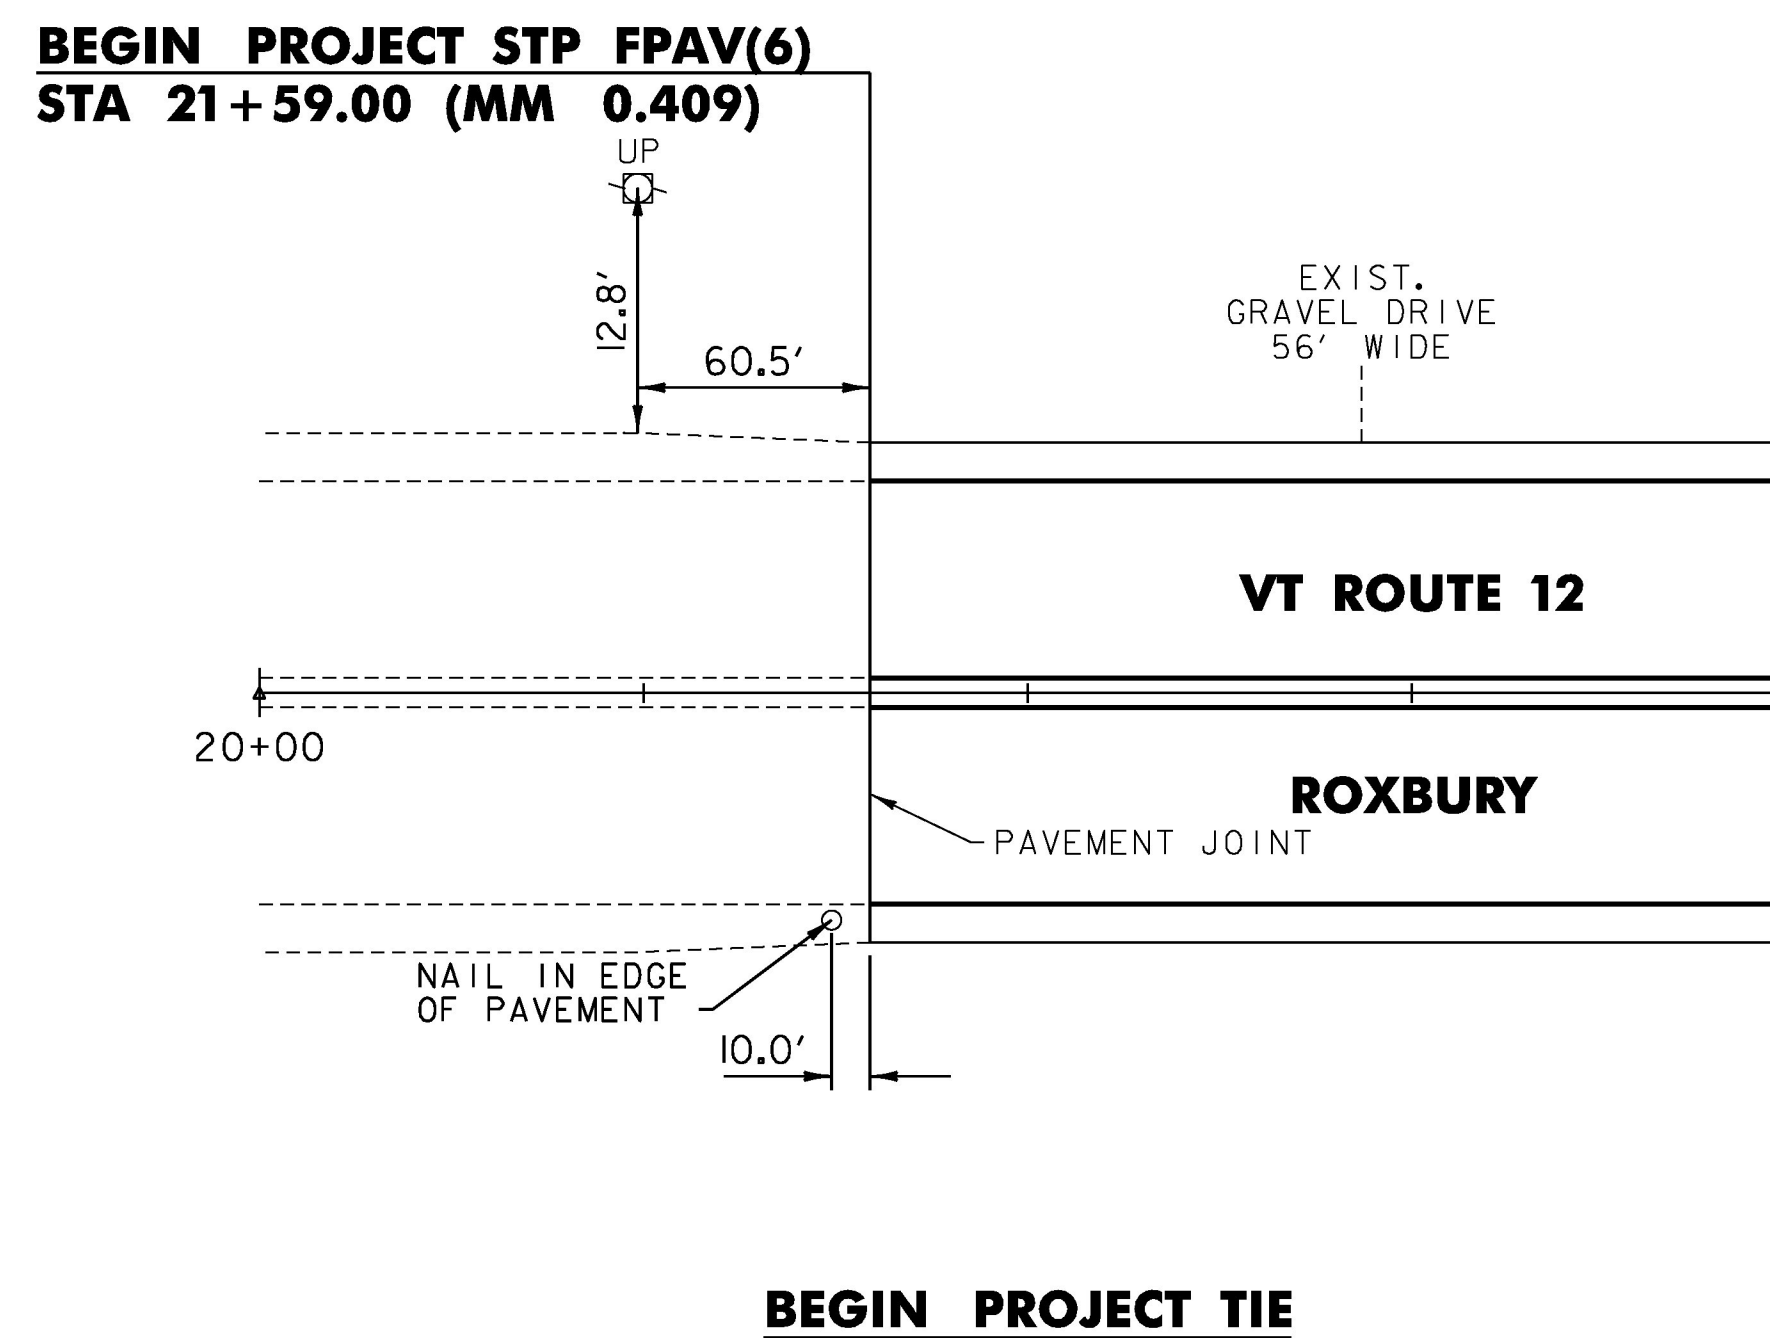

PROJECT NAME:	ROXBURY-NORTHFIELD
PROJECT NUMBER:	STP FPAV(6)
FILE NAME:	z16v027frm.dgn
PROJECT LEADER:	P. SHEDD
DESIGNED BY:	N. LEMAY
INDEX OF SHEETS	
PLOT DATE:	3/21/2017
DRAWN BY:	S. GOODWIN
CHECKED BY:	P. SHEDD
SHEET	2 OF 21

NOT TO SCALE